


**LEGEND:**

- └─┘ = 90° SYMBOL
- = PROPOSED WELLHEAD.
- ◆ = HEEL.
- = TARGET BOTTOM HOLE.
- ▲ = SECTION CORNERS LOCATED. (NAD 83)

**T12N, R62W, 6th P.M.**

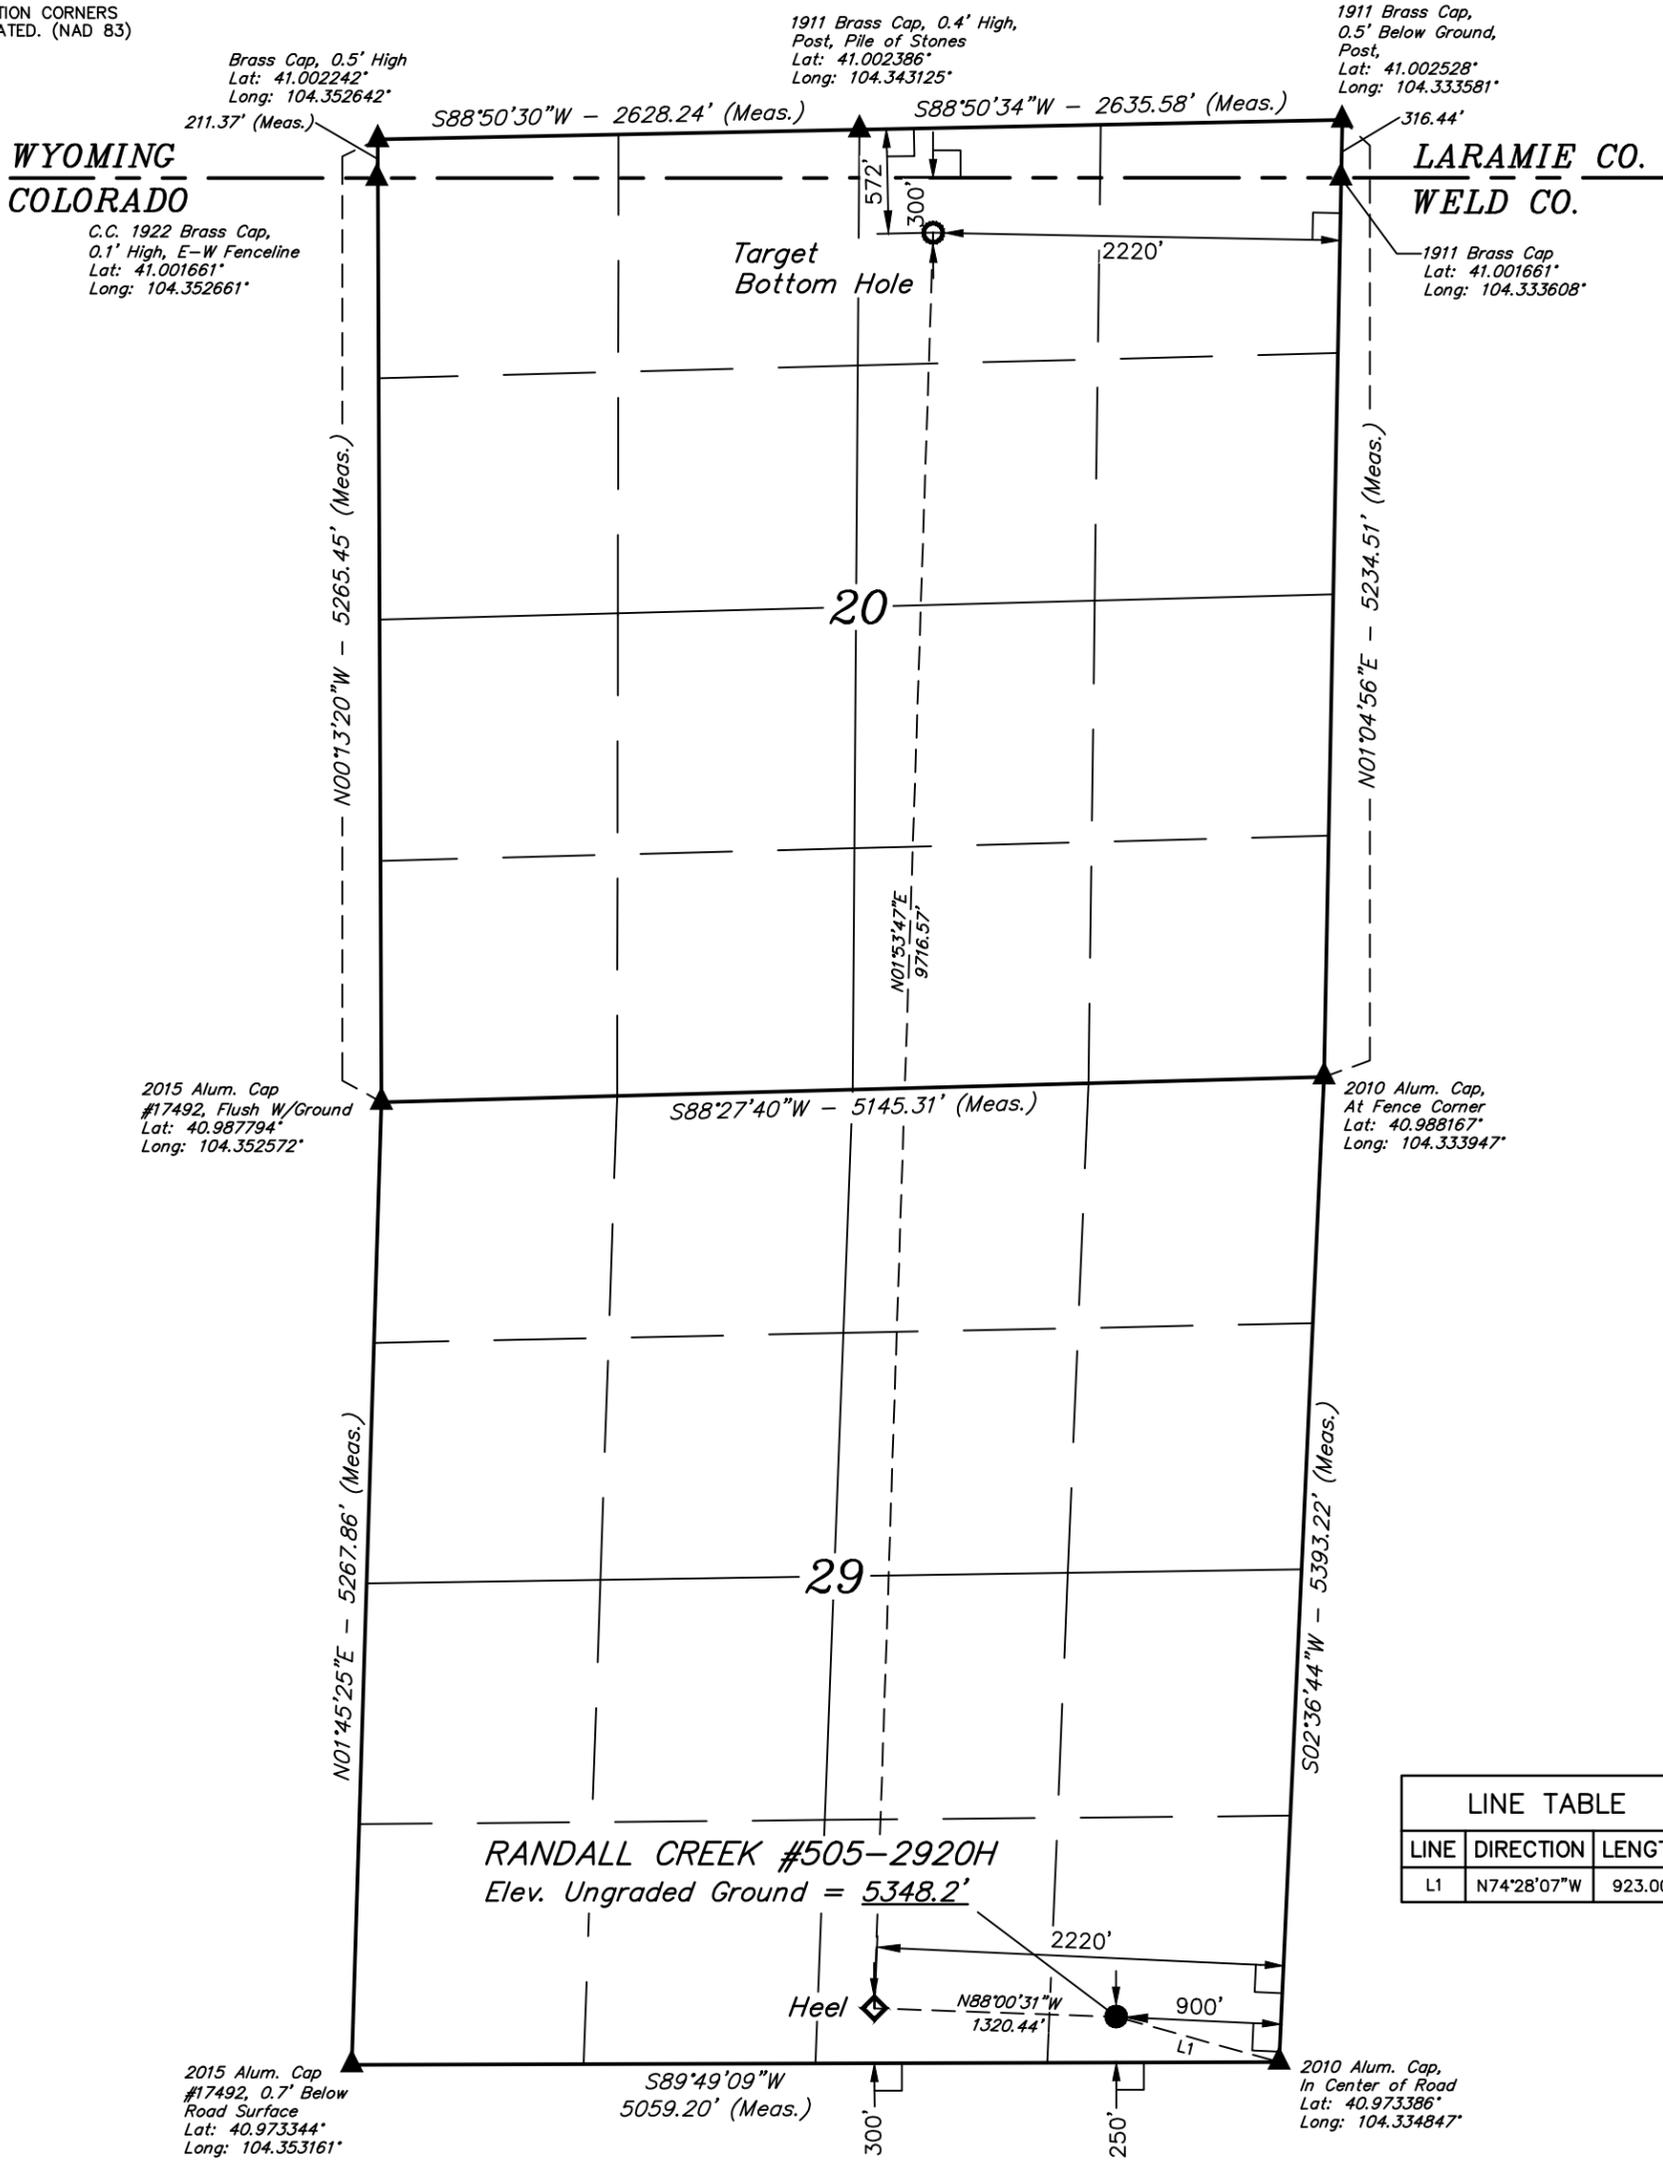

LINE TABLE		
LINE	DIRECTION	LENGTH
L1	N74°28'07\"W	923.00'

**RANDALL CREEK #505-2920H**  
Elev. Ungraded Ground = 5348.2'



NAD 83 (SURFACE LOCATION)	NAD 83 (HEEL)	NAD 83 (TARGET BOTTOM HOLE)
LATITUDE = 40°58'26.63" (40.974064)	LATITUDE = 40°58'27.09" (40.974192)	LATITUDE = 41°00'03.02" (41.000839)
LONGITUDE = 104°20'17.04" (104.338067)	LONGITUDE = 104°20'34.23" (104.342842)	LONGITUDE = 104°20'30.00" (104.341667)
NAD 27 (SURFACE LOCATION)	NAD 27 (HEEL)	NAD 27 (TARGET BOTTOM HOLE)
LATITUDE = 40°58'26.69" (40.974081)	LATITUDE = 40°58'27.15" (40.974208)	LATITUDE = 41°00'03.08" (41.000856)
LONGITUDE = 104°20'15.20" (104.337556)	LONGITUDE = 104°20'32.40" (104.342333)	LONGITUDE = 104°20'28.16" (104.341156)
STATE PLANE NAD 83 (CO. NORTH)	STATE PLANE NAD 83 (CO. NORTH)	STATE PLANE NAD 83 (CO. NORTH)
N: 1599808.95 E: 3320861.11	N: 1599838.07 E: 3319541.28	N: 1609550.52 E: 3319739.45
STATE PLANE NAD 27 (CO. NORTH)	STATE PLANE NAD 27 (CO. NORTH)	STATE PLANE NAD 27 (CO. NORTH)
N: 599806.49 E: 2321010.53	N: 599835.62 E: 2319690.70	N: 609547.90 E: 2319888.94

CERTIFICATE  
THIS IS TO CERTIFY THAT THE ABOVE AND NEARBY PREPARED FROM FIELD NOTES OF ACTUAL SURVEYS MADE BY ME OR UNDER MY SUPERVISION AND THAT THE SAME ARE TRUE AND CORRECT TO THE BEST OF MY KNOWLEDGE AND BELIEF.



**BASIS OF BEARINGS**  
BASIS OF BEARINGS IS A G.P.S. OBSERVATION

**BASIS OF ELEVATION**  
SPOT ELEVATION LOCATED AT THE NORTHEAST CORNER OF SECTION 1, T11N, R63W, 6th P.M., TAKEN FROM THE HEREFORD, QUADRANGLE, COLORADO, WELD COUNTY, 7.5 MINUTE QUAD. (TOPOGRAPHIC MAP) PUBLISHED BY THE UNITED STATES DEPARTMENT OF THE INTERIOR, GEOLOGICAL SURVEY. SAID ELEVATION IS MARKED AS BEING 5352 FEET.



**UELS, LLC**  
Corporate Office \* 85 South 200 East  
Vernal, UT 84078 \* (435) 789-1017



**FIFTH CREEK ENERGY COMPANY, LLC**

**RANDALL CREEK #505-2920H**  
SE 1/4 SE 1/4, SECTION 29, T12N, R62W, 6th P.M.  
WELD COUNTY, COLORADO

<b>SURVEYED BY</b>	GREG WEIMER, J.S.	02-10-17	<b>SCALE</b>
<b>DRAWN BY</b>	M.D.	02-17-17	1" = 1000'

**WELL LOCATION PLAT**