


PROPOSED WELLBORE SCHEMATIC

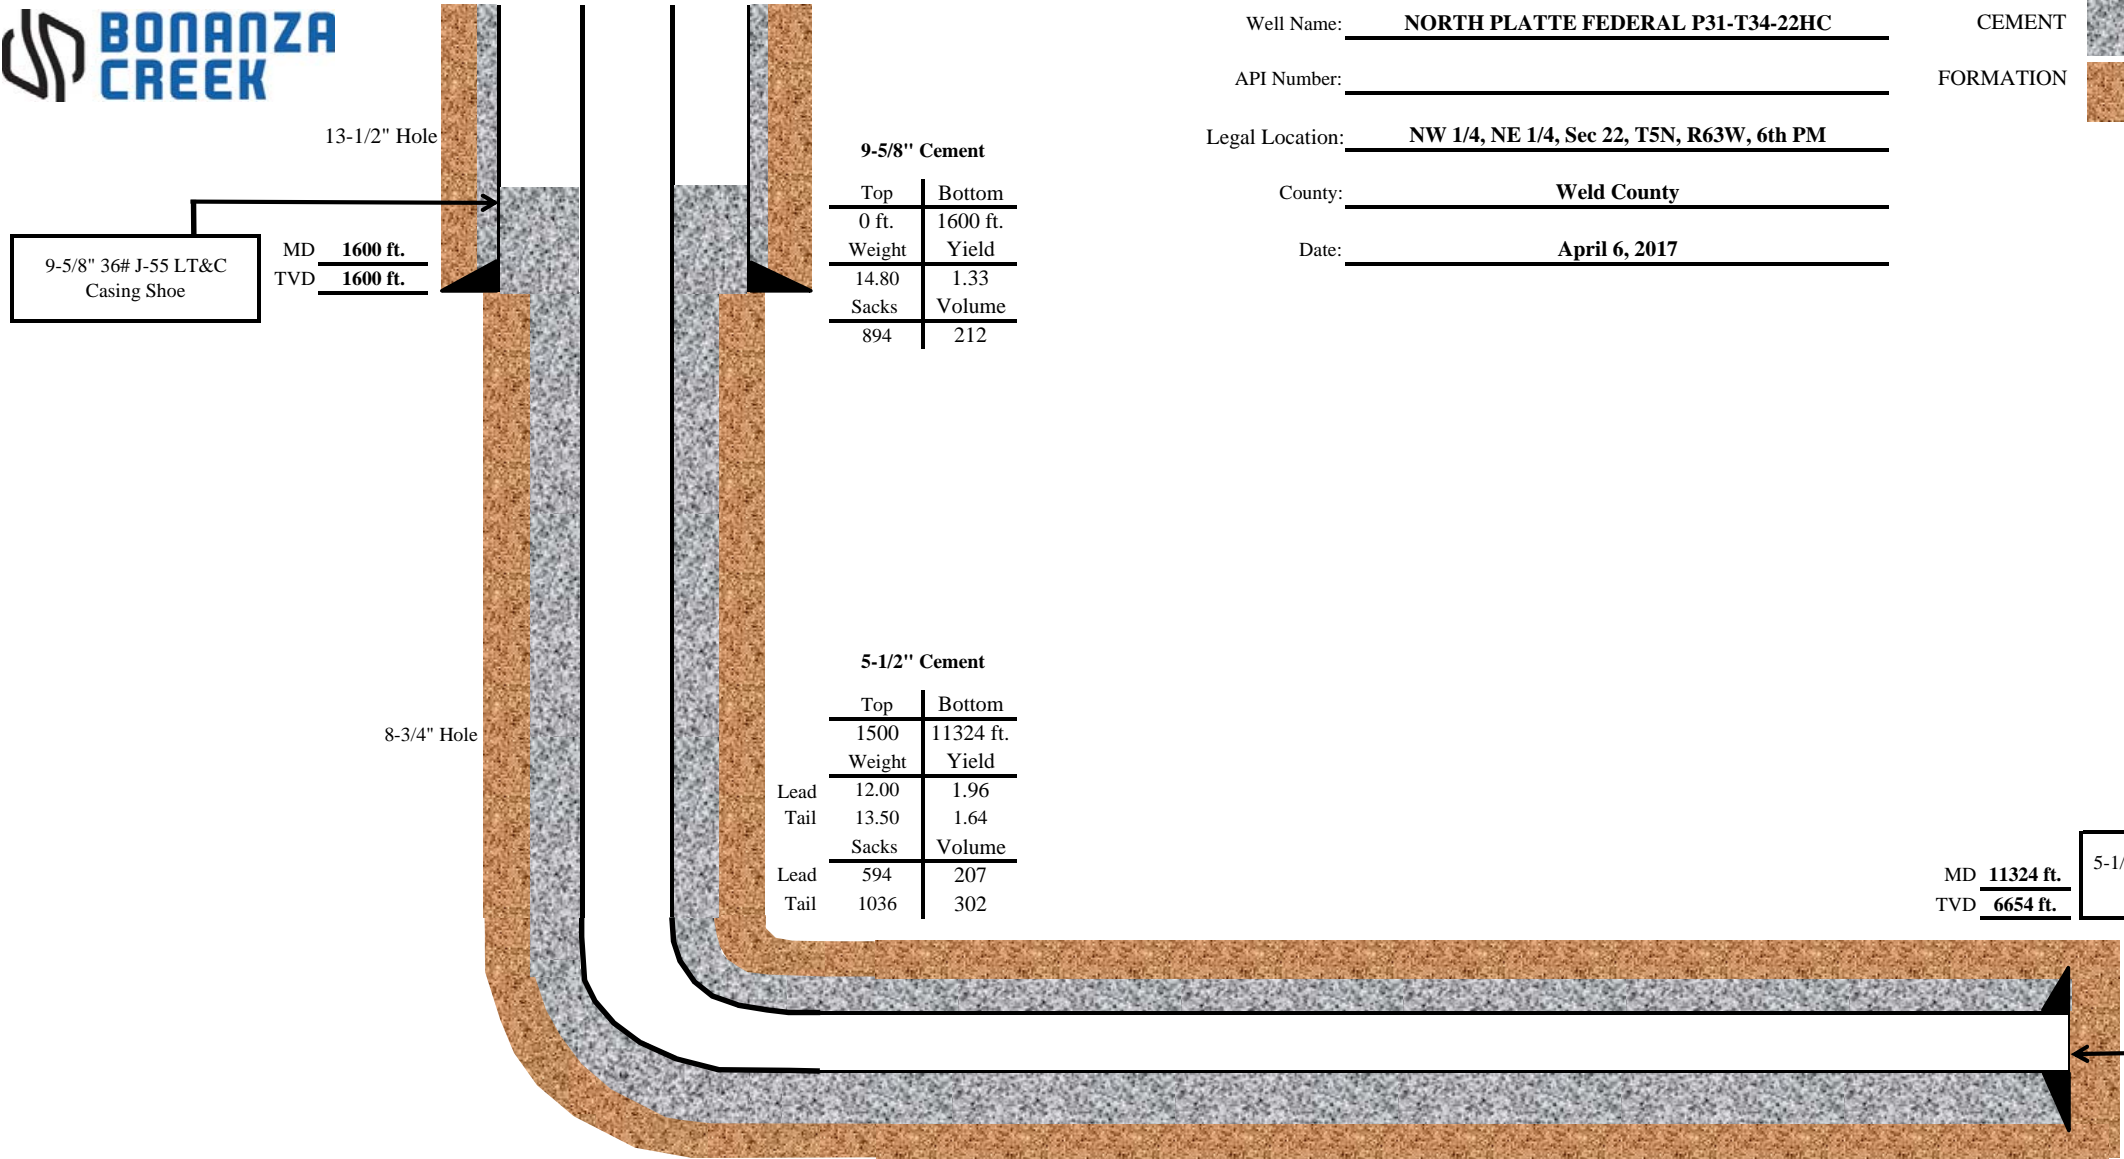

9-5/8" 36# J-55 LT&C
Casing Shoe

MD 1600 ft.
TVD 1600 ft.

9-5/8" Cement

Top	Bottom
0 ft.	1600 ft.
Weight	Yield
14.80	1.33
Sacks	Volume
894	212

5-1/2" Cement

Top	Bottom
1500	11324 ft.
Weight	Yield
Lead 12.00	1.96
Tail 13.50	1.64
Sacks	Volume
Lead 594	207
Tail 1036	302

MD 11324 ft.
TVD 6654 ft.

5-1/2" 17# P-110 LT&C
Casing Shoe

MD 7090 ft.
TVD 6654 ft. Top of Production

Well Name: NORTH PLATTE FEDERAL P31-T34-22HC
 API Number: _____
 Legal Location: NW 1/4, NE 1/4, Sec 22, T5N, R63W, 6th PM
 County: Weld County
 Date: April 6, 2017

