


PROPOSED WELLBORE SCHEMATIC

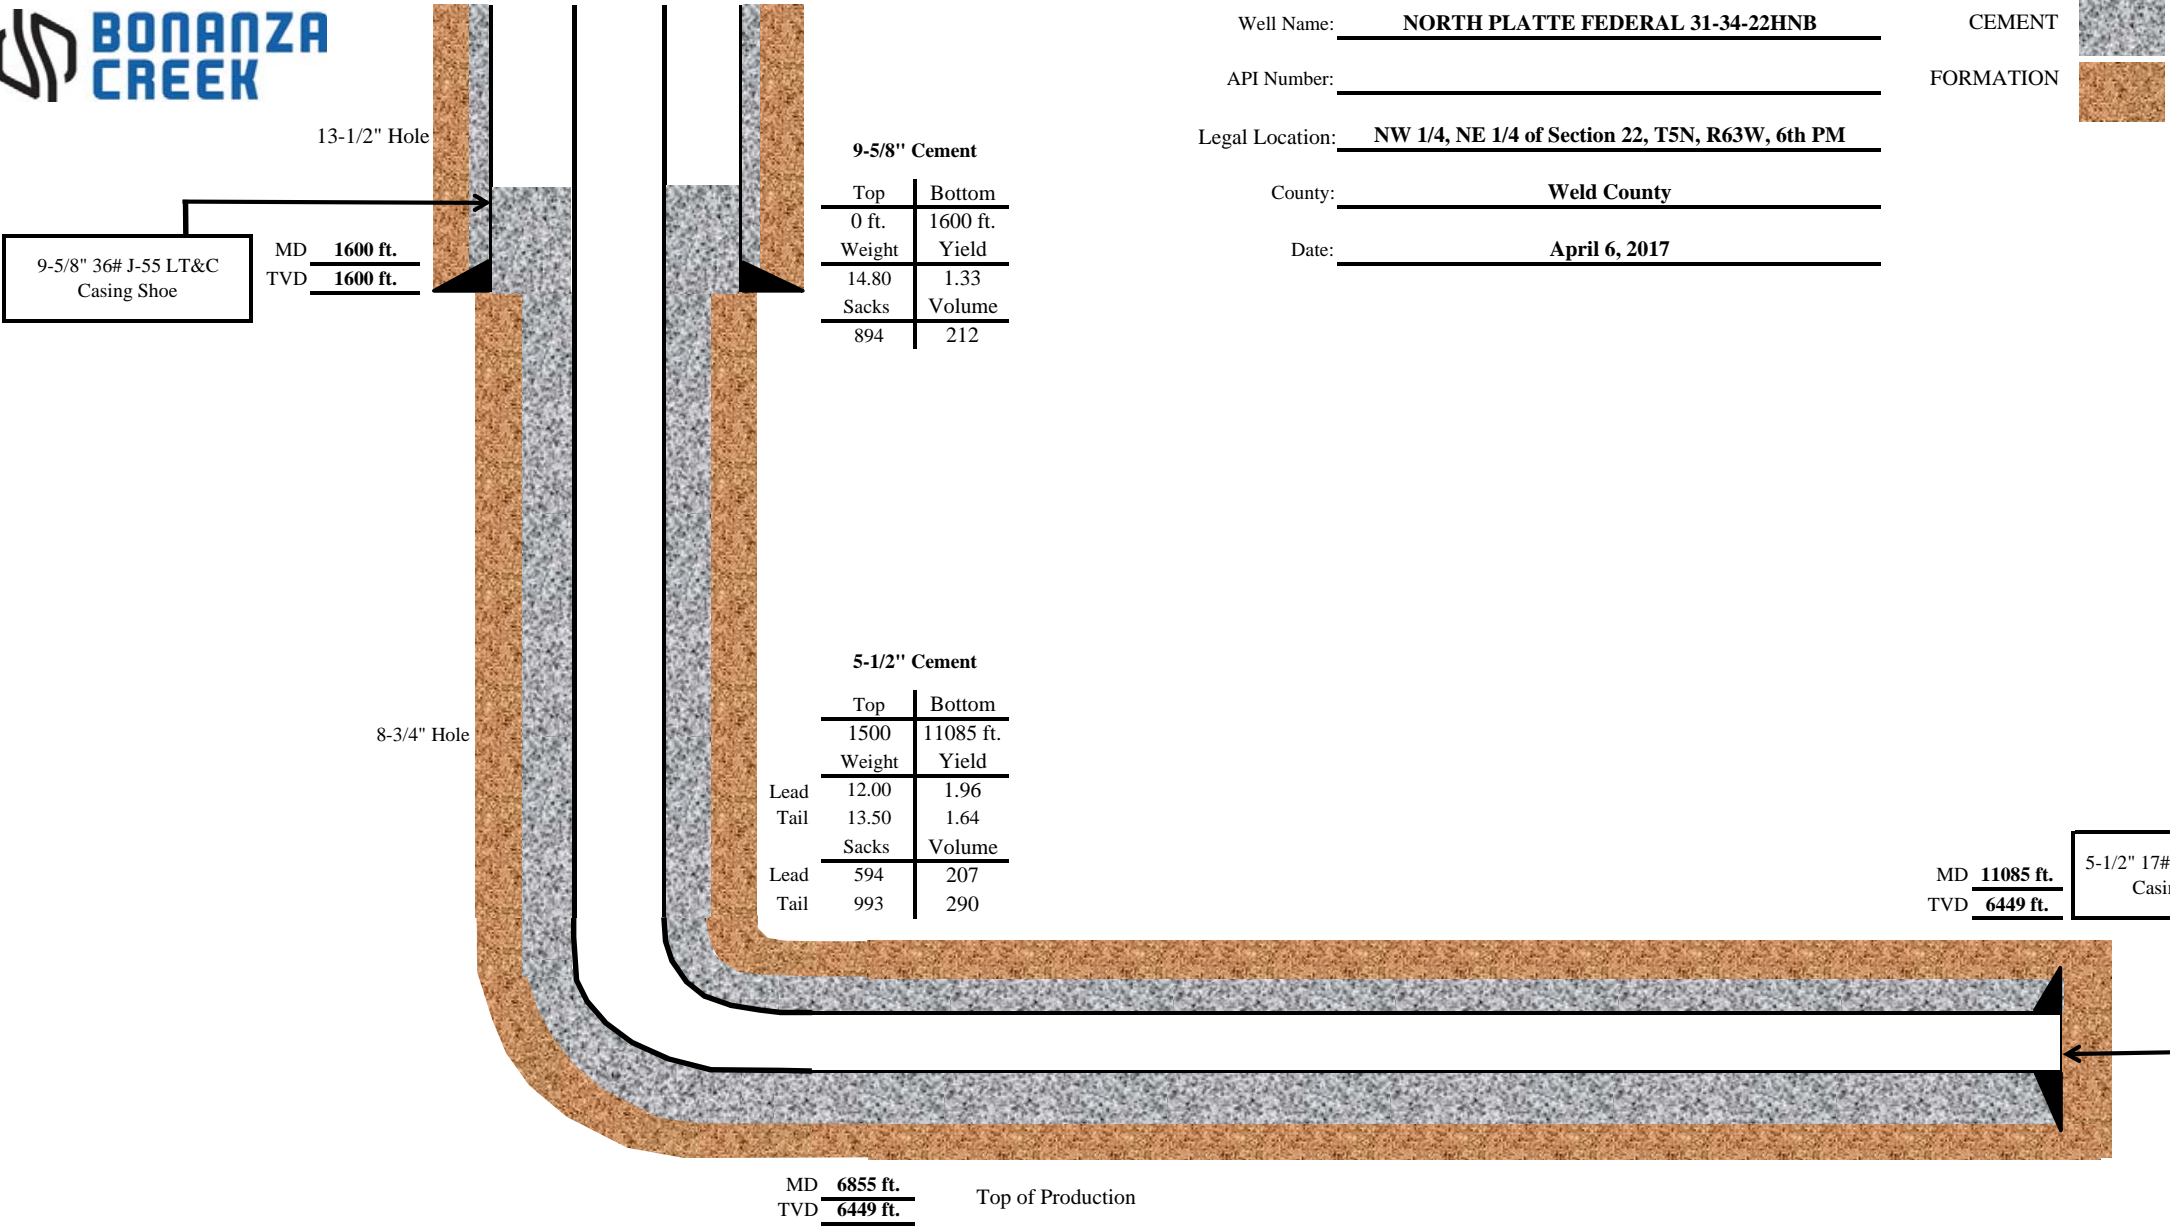

Well Name: NORTH PLATTE FEDERAL 31-34-22HNB

API Number: _____

Legal Location: NW 1/4, NE 1/4 of Section 22, T5N, R63W, 6th PM

County: Weld County

Date: April 6, 2017

