


JOHNSONS CORNER 13-N WELL LOCATION CERTIFICATE

NW COR. SEC. 35
2 1/2" ALUM. CAP
PLS 38065, 2014

N 1/4 COR. SEC. 35
3 1/4" BRASS CAP
PLS 16415, 1994

NE COR. SEC. 35
3 1/4" ALUM. CAP
PLS 17662, 1990

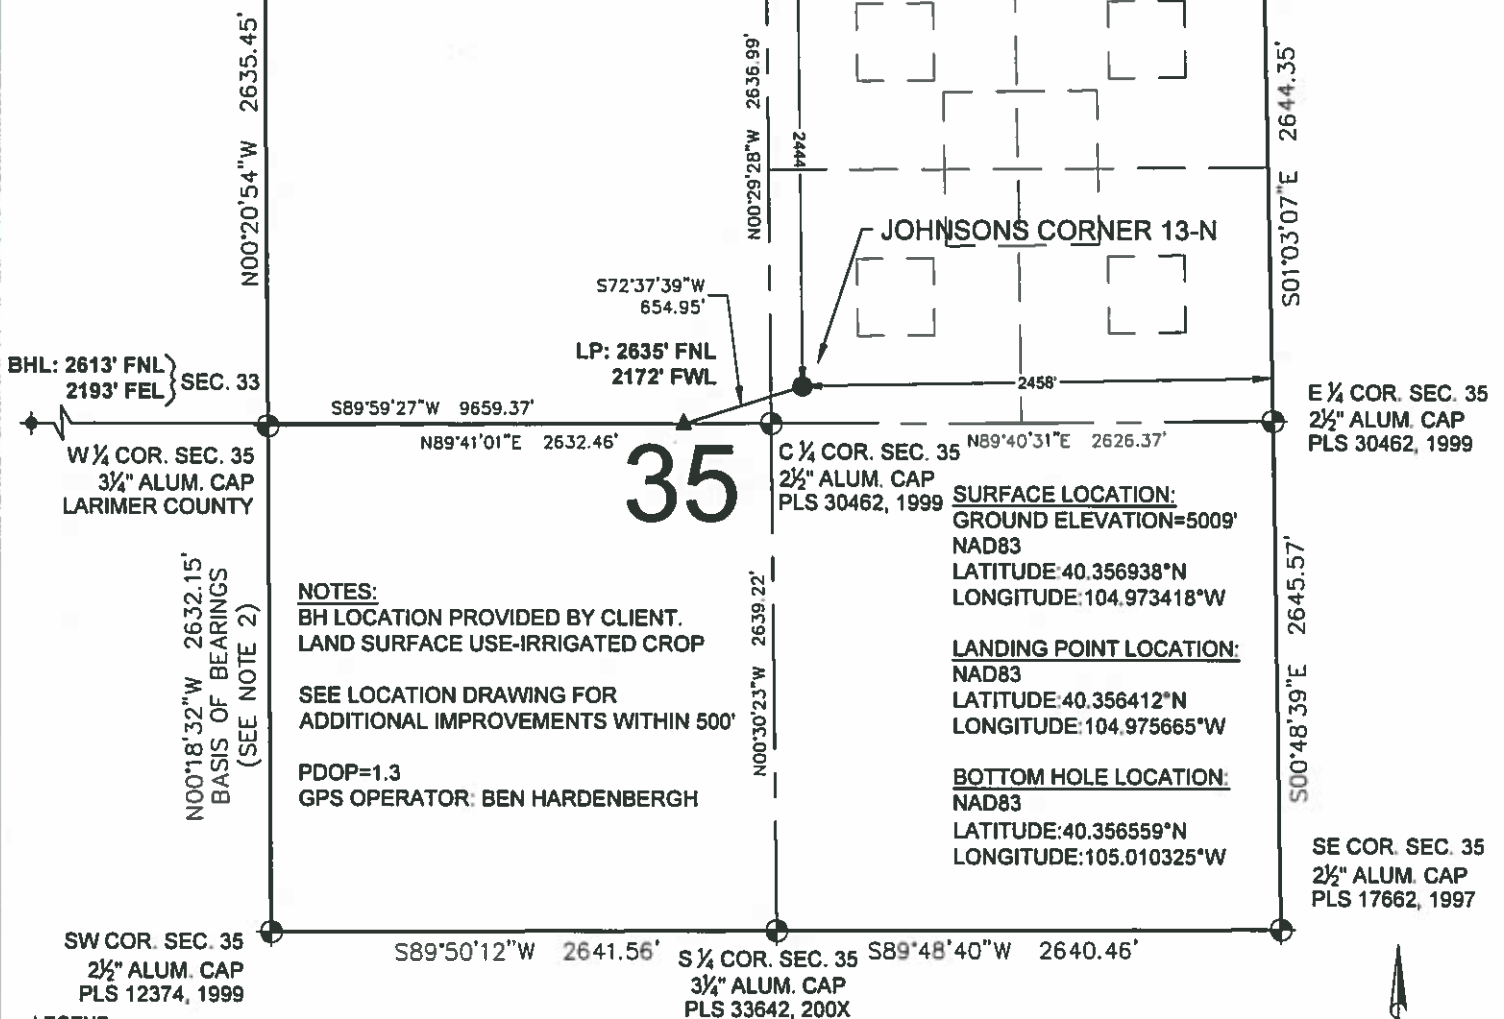

LEGEND

- ⊕ = EXISTING MONUMENT
- = CALCULATED POSITION
- = PROPOSED WELL
- ◆ = EXISTING WELL
- ⬤ = BOTTOM HOLE
- ▲ = LANDING POINT
- LP = LANDING POINT
- BHL = BOTTOM HOLE LOCATION

WELL JOHNSONS CORNER 13-N TO BE
LOCATED 2444' FNL & 2458' FEL

NOTES:

- THIS FIELD SURVEY CONFORMS TO THE MINIMUM STANDARDS SET BY THE C.O.G.C.C., RULE NO. 215
- BEARINGS AND DISTANCE SHOWN HEREON ARE GRID AND BASED ON THE COLORADO STATE PLANE COORDINATE SYSTEM, NAD 83/2011 BETWEEN MONUMENTS AS LABELED HEREON AND ELEVATIONS SHOWN ARE NAVD 88, AS DERIVED BY GPS OBSERVATIONS.
- GRID DISTANCES ARE SHOWN, AS MEASURED IN THE FIELD, WITH TIES TO WELLS MEASURED PERPENDICULAR TO SECTION LINES.

I, MICHAEL L. POOL, A LICENSED PROFESSIONAL LAND SURVEYOR IN THE STATE OF COLORADO DO HEREBY CERTIFY TO **EXTRACTION OIL & GAS** THAT THE SURVEY AND WELL LOCATION CERTIFICATE SHOWN HEREON WERE DONE BY ME OR UNDER MY DIRECT SUPERVISION AND THAT THE DRAWING SHOWN HEREON ACCURATELY DEPICTS THE PROPOSED LOCATION OF THE WELL. THIS CERTIFICATE DOES NOT REPRESENT A LAND SURVEY PLAT OR IMPROVEMENT SURVEY PLAT AS DEFINED BY C.R.S. 38-51-102 AND CANNOT BE RELIED UPON TO DETERMINE OWNERSHIP.


NOTICE: ACCORDING TO COLORADO LAW YOU MUST COMMENCE ANY LEGAL ACTION BASED UPON ANY DEFECT IN THIS SURVEY WITHIN THREE YEARS AFTER YOU FIRST DISCOVER SUCH DEFECT. IN NO EVENT MAY ANY ACTION BASED UPON ANY DEFECT IN THIS SURVEY BE COMMENCED MORE THAN TEN YEARS FROM THIS SAID DATE OF THIS CERTIFICATION SHOWN HEREON.

MICHAEL L. POOL, PLS 38304
COLORADO LICENSED PROFESSIONAL LAND SURVEYOR
FOR AND ON BEHALF OF P.F.S., LLC

SHEET 1 OF 3

PREPARED BY: 	FIELD DATE: 07-28-14	WELL NAME: JOHNSONS CORNER 13-N	PREPARED FOR:
	DRAWING DATE: 02-28-17	SURFACE LOCATION: SW 1/4 NE 1/4 SEC. 35, T5N, R68W, 6TH P.M. LARIMER COUNTY, COLORADO	
BY: IJM	CHECKED BY: JLG		

JOHNSONS CORNER 13-N WELL LOCATION CERTIFICATE

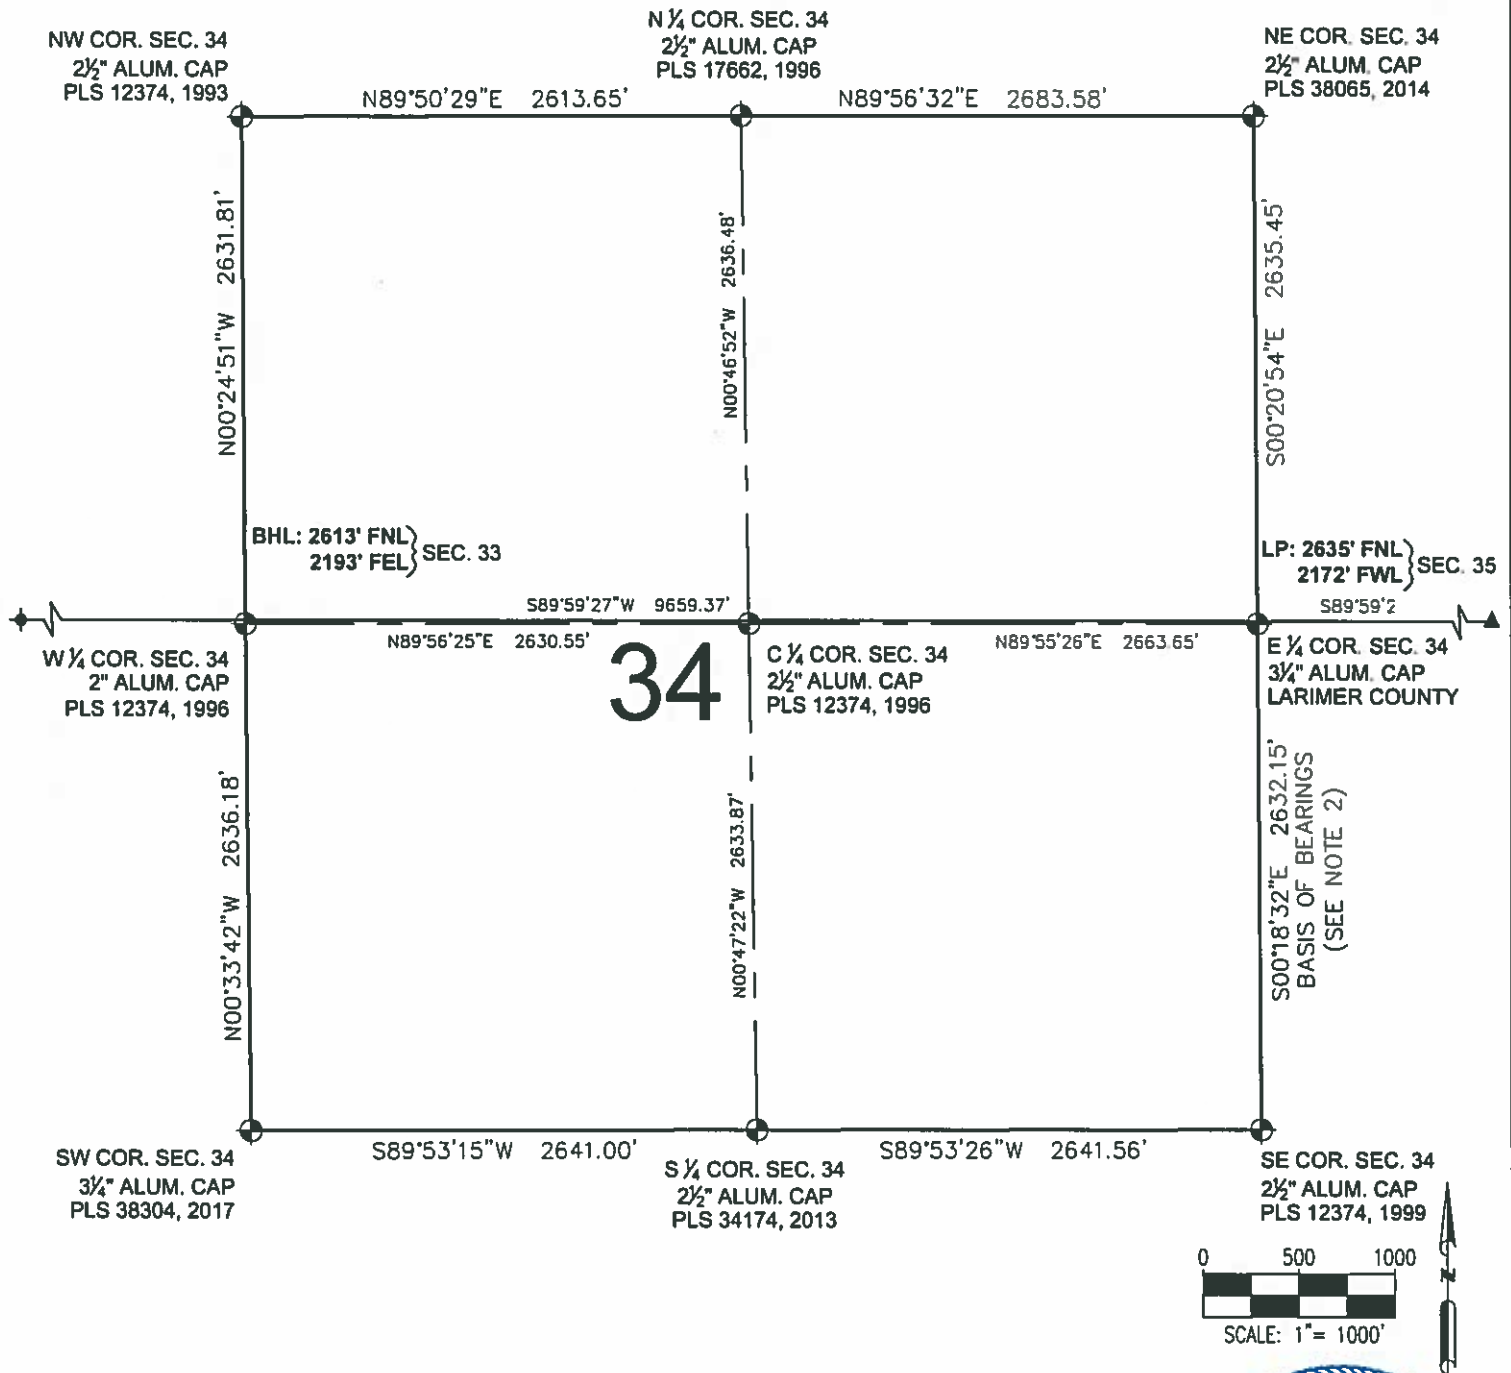



LEGEND

- ⊕ = EXISTING MONUMENT
- = CALCULATED POSITION
- = PROPOSED WELL
- ◆ = EXISTING WELL
- ⬮ = BOTTOM HOLE
- ▲ = LANDING POINT
- LP = LANDING POINT
- BHL = BOTTOM HOLE LOCATION


MICHAEL L. POOL, PLS 38304
COLORADO LICENSED PROFESSIONAL LAND SURVEYOR
FOR AND ON BEHALF OF P.F.S., LLC



SHEET 2 OF 3

PREPARED BY: 	FIELD DATE: 07-28-14	WELL NAME: JOHNSONS CORNER 13-N	PREPARED FOR: 
	DRAWING DATE: 02-28-17	SURFACE LOCATION: SW 1/4 NE 1/4 SEC. 35, T5N, R68W, 6TH P.M. LARIMER COUNTY, COLORADO	
BY: IJM	CHECKED BY: JLG		

JOHNSONS CORNER 13-N WELL LOCATION CERTIFICATE

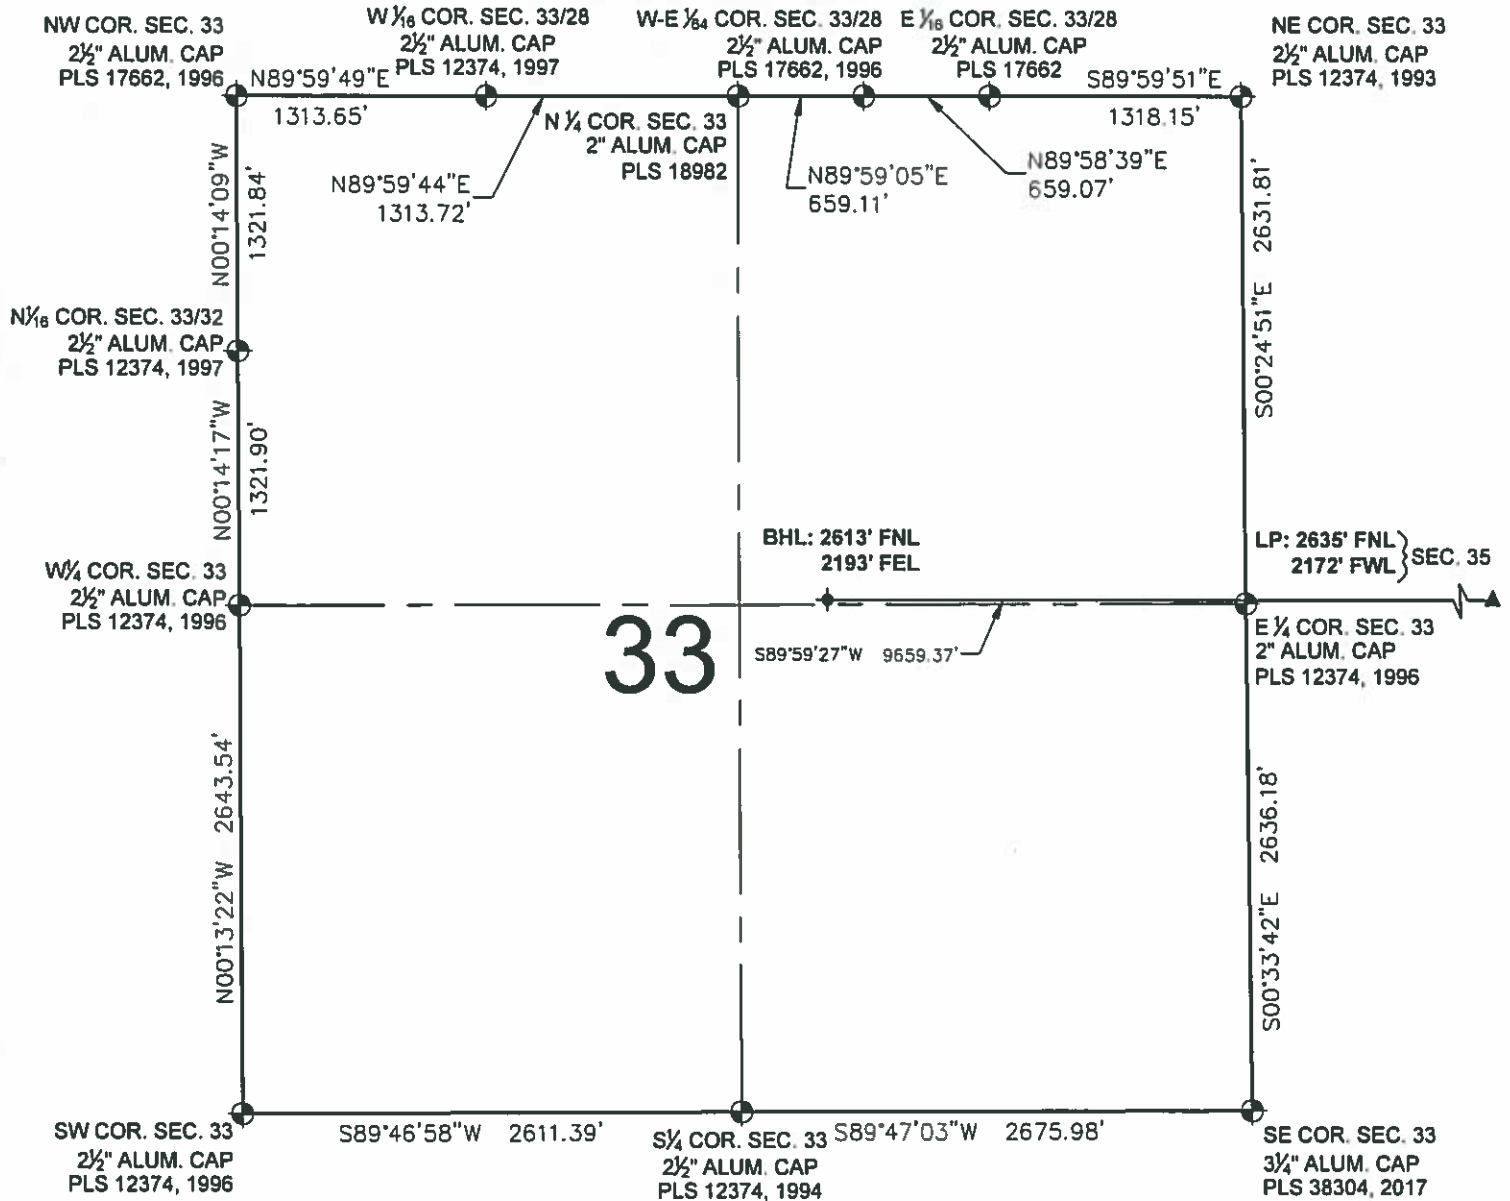

LEGEND

- ⊕ = EXISTING MONUMENT
- = CALCULATED POSITION
- = PROPOSED WELL
- ◆ = EXISTING WELL
- ⬮ = BOTTOM HOLE
- ▲ = LANDING POINT
- LP = LANDING POINT
- BHL = BOTTOM HOLE LOCATION

MICHAEL L. POOL, PLS 38304
COLORADO LICENSED PROFESSIONAL LAND SURVEYOR
FOR AND ON BEHALF OF P.F.S., LLC

0 500 1000
SCALE: 1" = 1000'



SHEET 3 OF 3

PREPARED BY: 	FIELD DATE: 07-28-14	WELL NAME: JOHNSONS CORNER 13-N	PREPARED FOR:
	DRAWING DATE: 02-28-17	SURFACE LOCATION: SW 1/4 NE 1/4 SEC. 35, T5N, R68W, 6TH P.M. LARIMER COUNTY, COLORADO	
BY: IJM	CHECKED BY: JLG		