


HFE 22-P PAD MULTI-WELL PLAN

SECTION 22, TOWNSHIP 4 NORTH, RANGE 68 WEST, 6TH P.M.
SECTION 21, TOWNSHIP 4 NORTH, RANGE 68 WEST, 6TH P.M.
SECTION 20, TOWNSHIP 4 NORTH, RANGE 68 WEST, 6TH P.M.

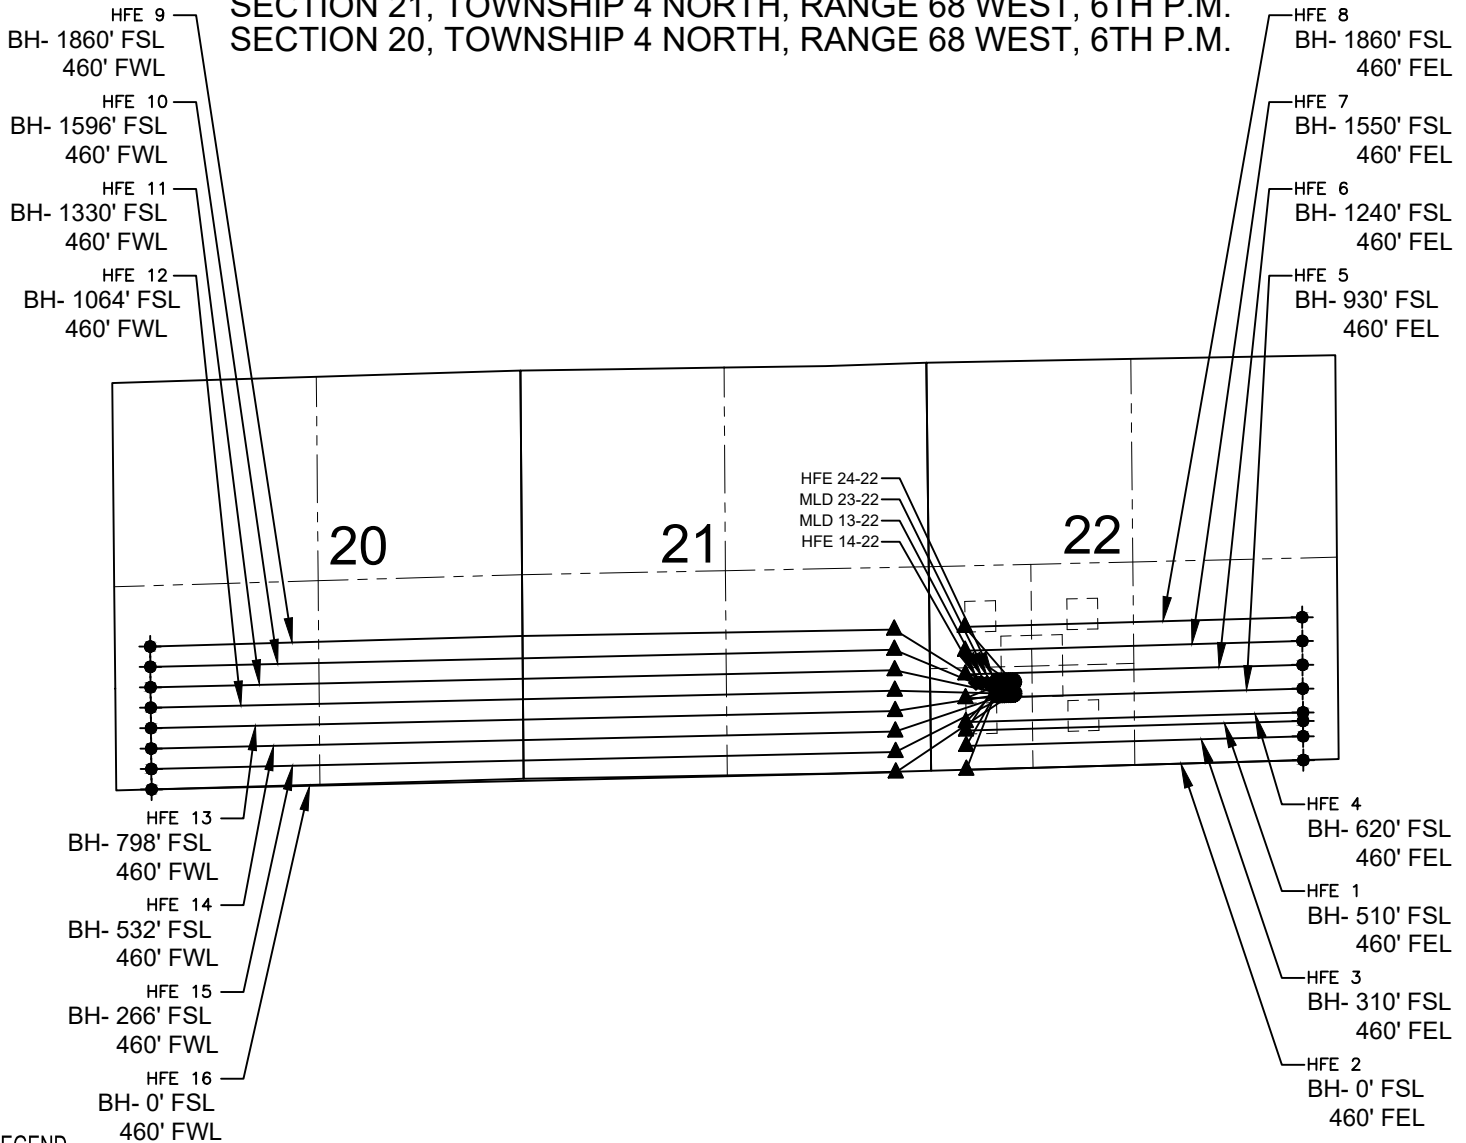

LEGEND

- = PROPOSED WELL
- ◆ = EXISTING WELL
- ✦ = BOTTOM HOLE
- ▲ = LANDING POINT
- BH = BOTTOM HOLE

NOTES:

- THIS FIELD SURVEY CONFORMS TO THE MINIMUM STANDARDS SET BY THE C.O.G.C.C., RULE NO. 215
- BEARINGS AND DISTANCE SHOWN HEREON ARE GRID AND BASED ON THE COLORADO STATE PLANE COORDINATE SYSTEM, NAD 83/2011 BETWEEN MONUMENTS AS LABELED HEREON AND ELEVATIONS SHOWN ARE NAVD 88, AS DERIVED BY GPS OBSERVATIONS.
- GRID DISTANCES ARE SHOWN, AS MEASURED IN THE FIELD, WITH TIES TO WELLS MEASURED PERPENDICULAR TO SECTION LINES.

NOTES:

HFE 1 TO BE AT 1126' FSL, 879' FWL.
BOTTOM HOLE AT 510' FSL & 460' FWL.
HFE 2 TO BE AT 1126' FSL, 907' FWL.
BOTTOM HOLE AT 0' FSL & 460' FWL.
HFE 3 TO BE AT 1126' FSL, 935' FWL.
BOTTOM HOLE AT 310' FSL & 460' FWL.
HFE 4 TO BE AT 1126' FSL, 963' FWL.
BOTTOM HOLE AT 620' FSL & 460' FWL.
HFE 5 TO BE AT 1125' FSL, 991' FWL.
BOTTOM HOLE AT 930' FSL & 460' FWL.
HFE 6 TO BE AT 1125' FSL, 1019' FWL.
BOTTOM HOLE AT 1240' FSL & 460' FWL.
HFE 7 TO BE AT 1125' FSL, 1047' FWL.
BOTTOM HOLE AT 1550' FSL & 460' FWL.
HFE 8 TO BE AT 1125' FSL, 1075' FWL.
BOTTOM HOLE AT 1860' FSL & 460' FWL.

HFE 9 TO BE AT 976' FSL, 881' FWL.
BOTTOM HOLE AT 1860' FSL & 460' FWL, SEC 20.
HFE 10 TO BE AT 976' FSL, 909' FWL.
BOTTOM HOLE AT 1596' FSL & 460' FWL, SEC 20.
HFE 11 TO BE AT 976' FSL, 937' FWL.
BOTTOM HOLE AT 1330' FSL & 460' FWL, SEC 20.
HFE 12 TO BE AT 976' FSL, 965' FWL.
BOTTOM HOLE AT 1064' FSL & 460' FWL, SEC 20.
HFE 13 TO BE AT 975' FSL, 993' FWL.
BOTTOM HOLE AT 798' FSL & 460' FWL, SEC 20.
HFE 14 TO BE AT 975' FSL, 1021' FWL.
BOTTOM HOLE AT 532' FSL & 460' FWL, SEC 20.
HFE 15 TO BE AT 975' FSL, 1049' FWL.
BOTTOM HOLE AT 266' FSL & 460' FWL, SEC 20.
HFE 16 TO BE AT 975' FSL, 1077' FWL.
BOTTOM HOLE AT 0' FSL & 460' FWL, SEC 20.

HFE 14-22 IS AT 1120' FSL, 800' FWL.
MLD 13-22 IS AT 1120' FSL, 814' FWL.
MLD 23-22 IS AT 1120' FSL, 830' FWL.
HFE 24-22 IS AT 1120' FSL, 844' FWL.

PREPARED BY:



EXTRACTION OIL & GAS

FIELD DATE: 09-01-16	PAD NAME: HFE 22-P PAD
DRAWING DATE: 04-05-17	SURFACE LOCATION: SW 1/4 SW 1/4 SEC. 22, T4N, R68W, 6TH P.M.
BY: WDW	CHECKED: CSG
WELD COUNTY, COLORADO	

