




Washburn Land Surveying
 www.WashburnSurveying.com
 970-232-9645

ACCESS ROAD MAP

HIGH PLAINS 5N65W25AF PAD

SECTION: 25
 TOWNSHIP: 5N
 RANGE: 65W
 6TH P.M.
 WELD COUNTY, CO

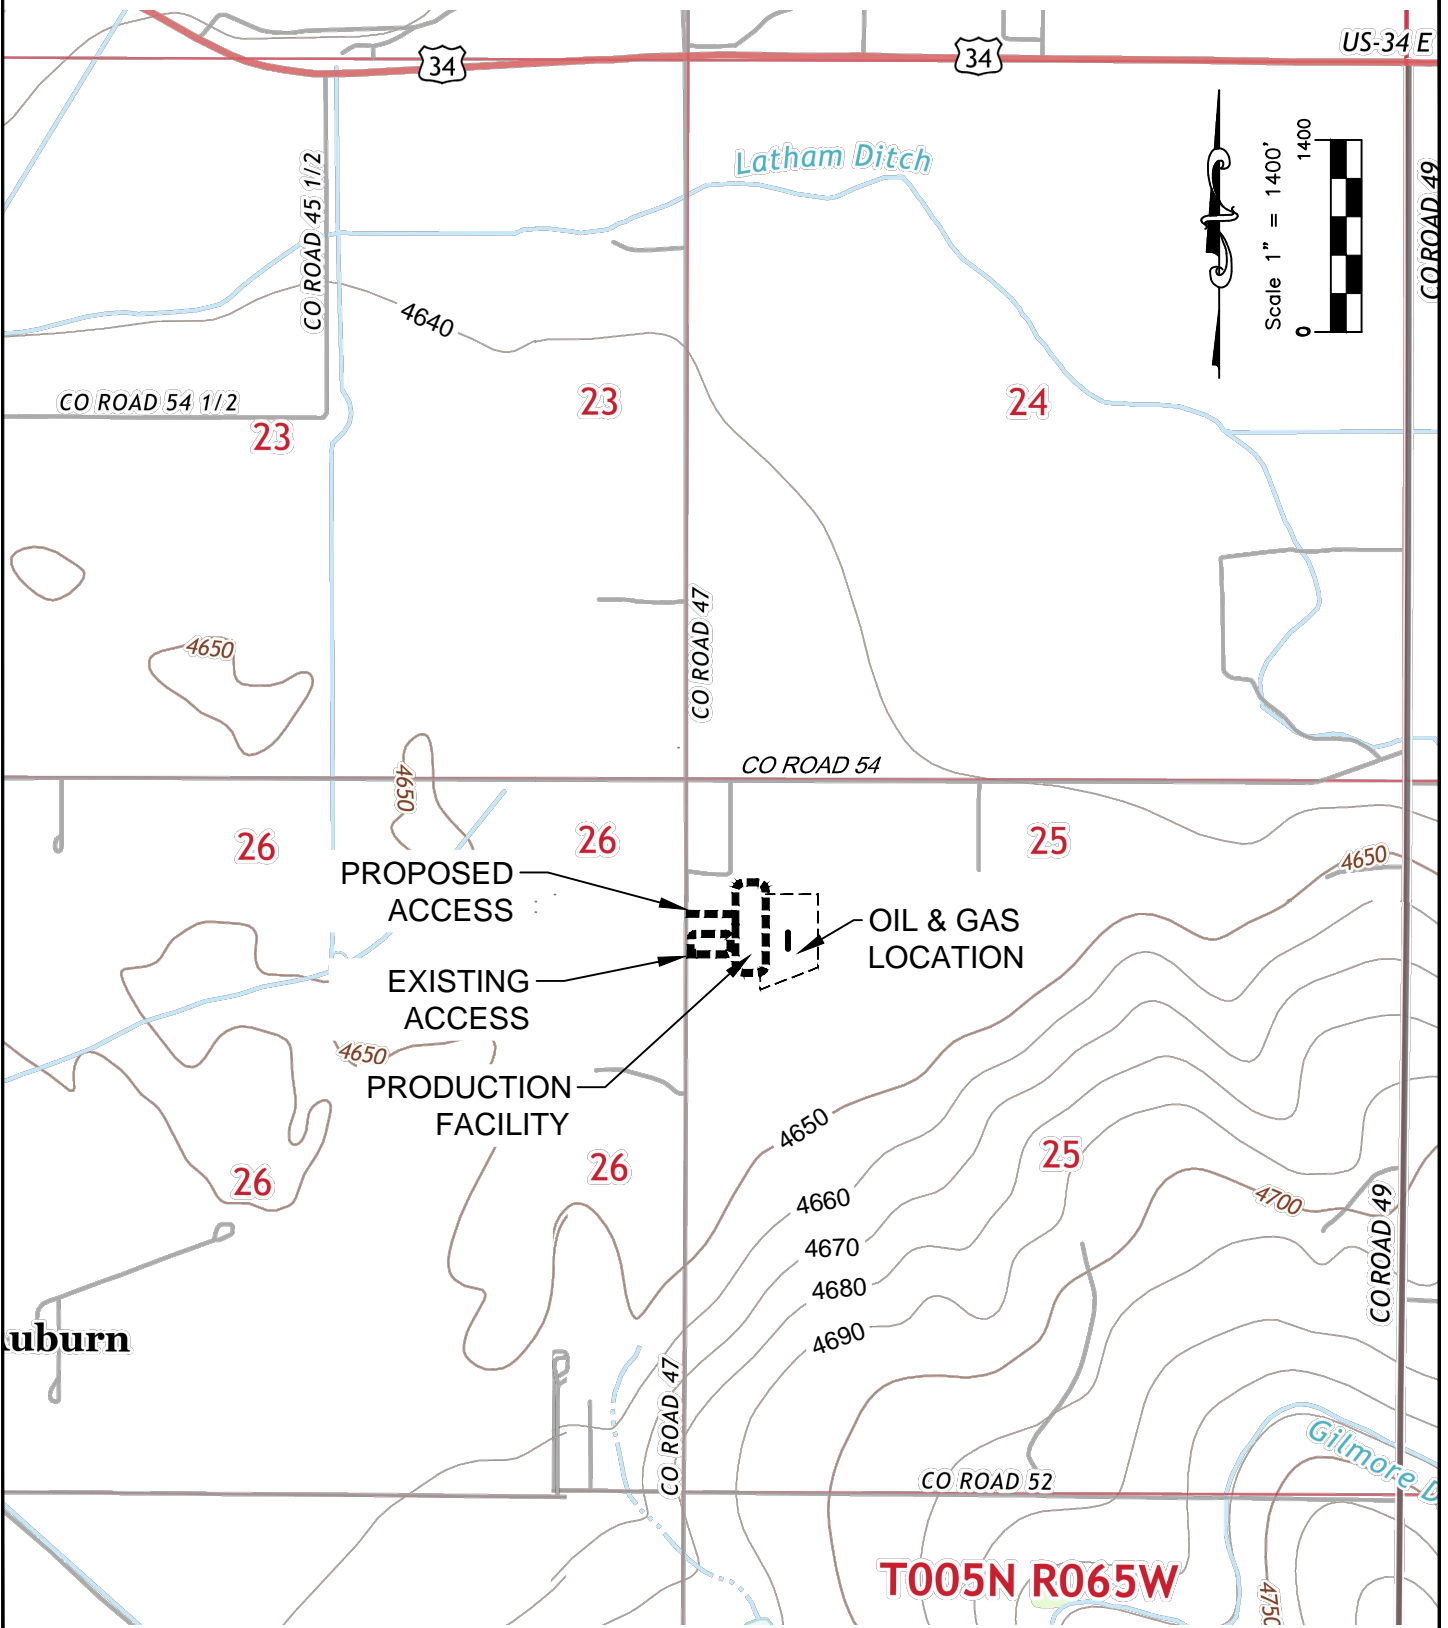




Washburn Land Surveying
www.WashburnSurveying.com
970-232-9645

ACCESS ROAD MAP HIGH PLAINS 5N65W25AF PAD

SECTION: 25
TOWNSHIP: 5N
RANGE: 65W
6TH P.M.
WELD COUNTY, CO

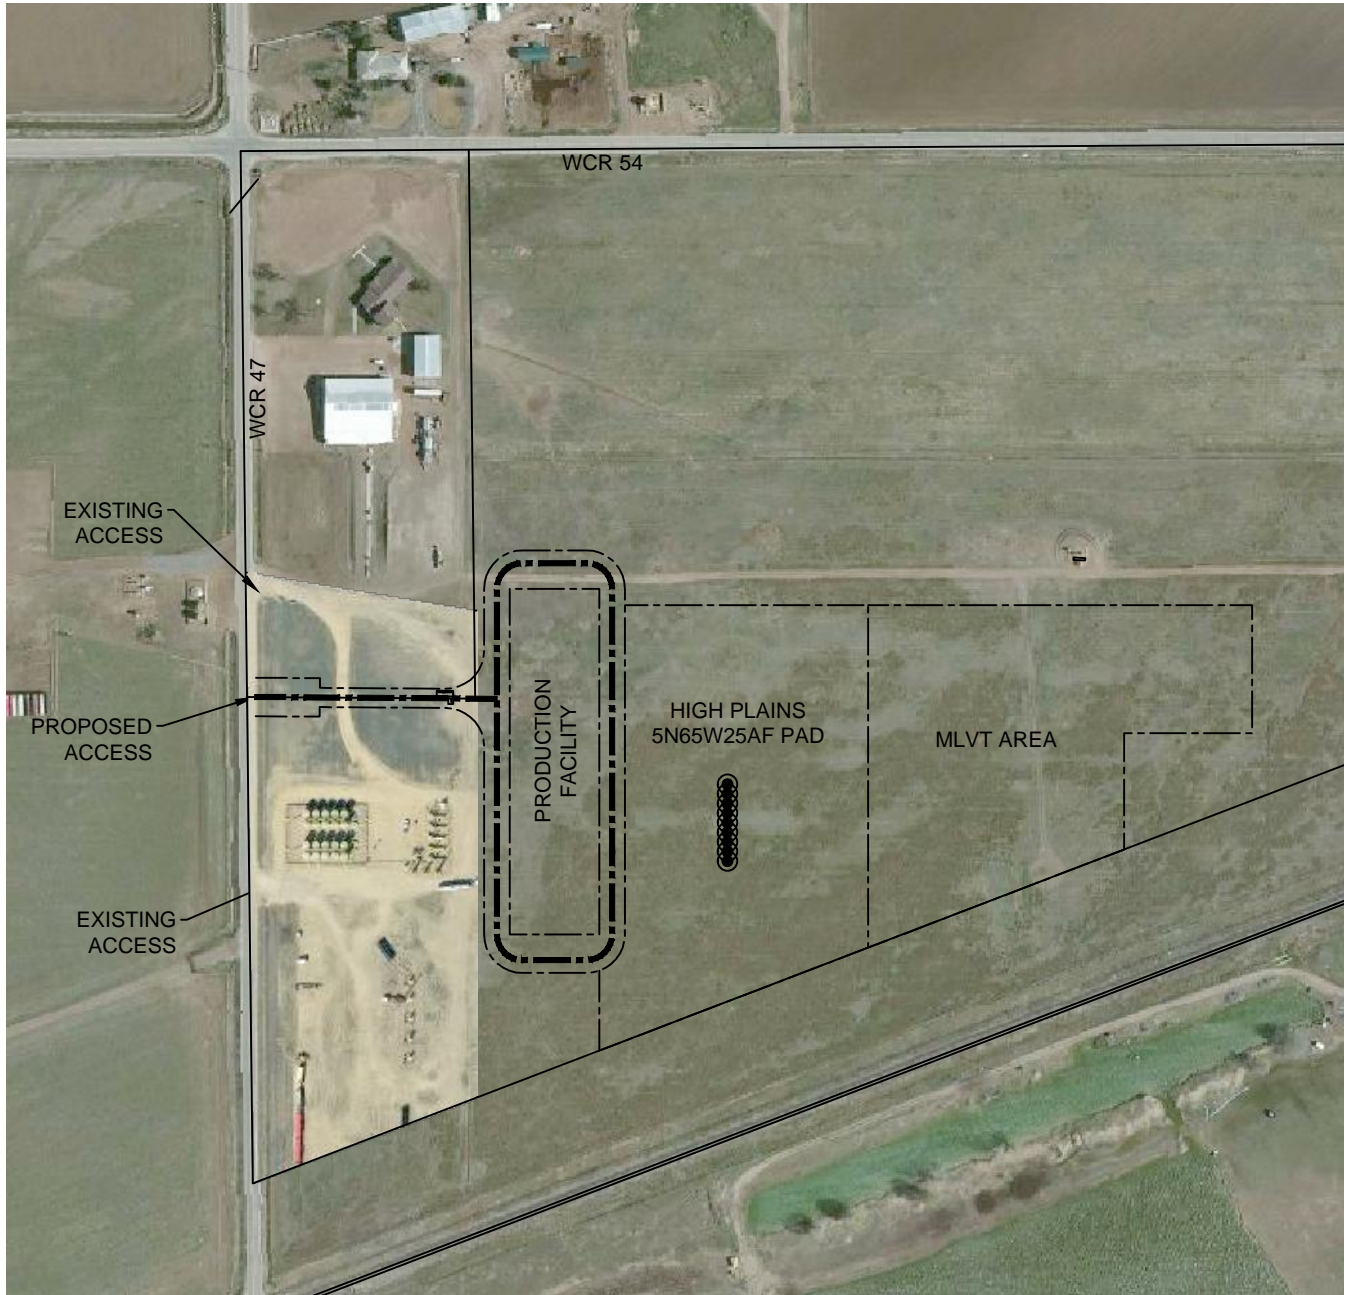

DIRECTIONS:

FROM THE INTERSECTION OF WELD COUNTY ROAD 47 AND WELD COUNTY ROAD 54 ,
THENCE SOUTH ON WELD COUNTY ROAD 47 FOR 853 FEET TO AN ACCESS TO THE EAST,
THENCE EAST FOR 350 FEET TO THE PROPOSED PRODUCTION FACILITY OF THE WELL PAD.

1"=300'

