


## WELLBORE DIAGRAM

Well / Battery	Field	Total Depth	Est. Start Date
Verla Small 2-17	Chieftain	7,390'	
Location	Sec-Twn-Rng	Producing Horizon	County & State
NENE	17-T2S-R63W	J Sand	Adams

### Current

API: 05-001-08924  
Elevation: 5193' GL  
Spud: 5/29/1990  
Compl: 7/12/1990  
TD: 7726'

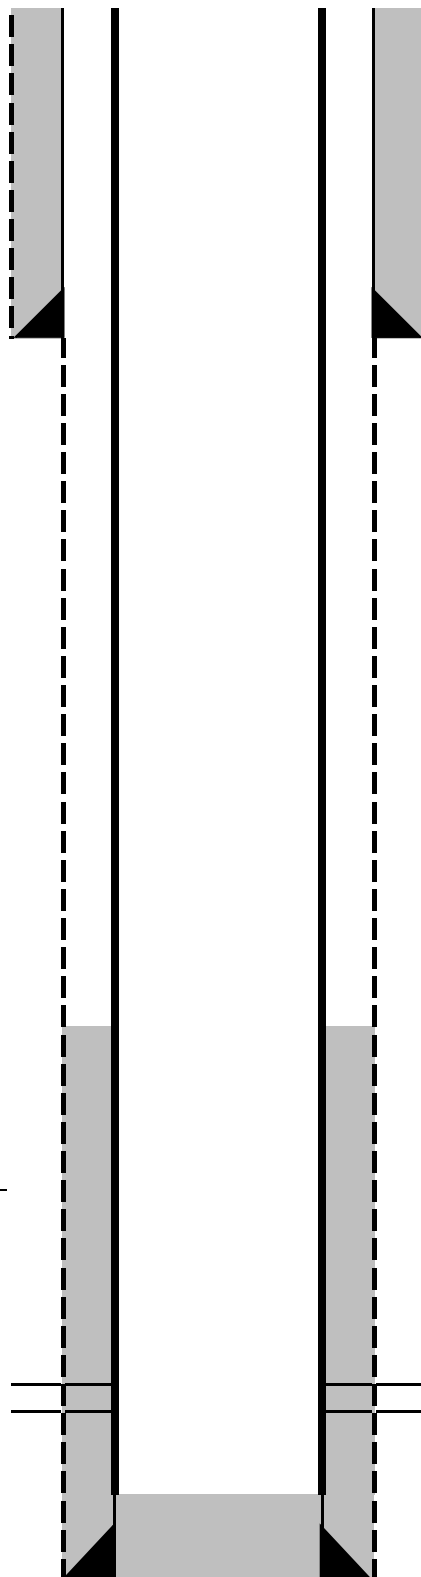

**Hole:** 12-1/4"

#### **Surface Casing**

8 5/8" 24# at 219'  
Cement: 220 sx cls G to surf

**Hole:** 7-7/8"

#### **Production Casing**

4 1/2" 10.5# at 7,720"  
Cement - 200 sx cls G, TOC: 6,994'

J Sand top 7,558'

TOC: 6,994' (Calc)

Perfs: 7,558'-7,569' (J Sand)  
7,581'-7,585'  
7,606'-7,616'  
7,620'-7,624'  
2SPF

TD 7,726'