


MULTI WELL PLAN  
JACO WEST WELL PAD

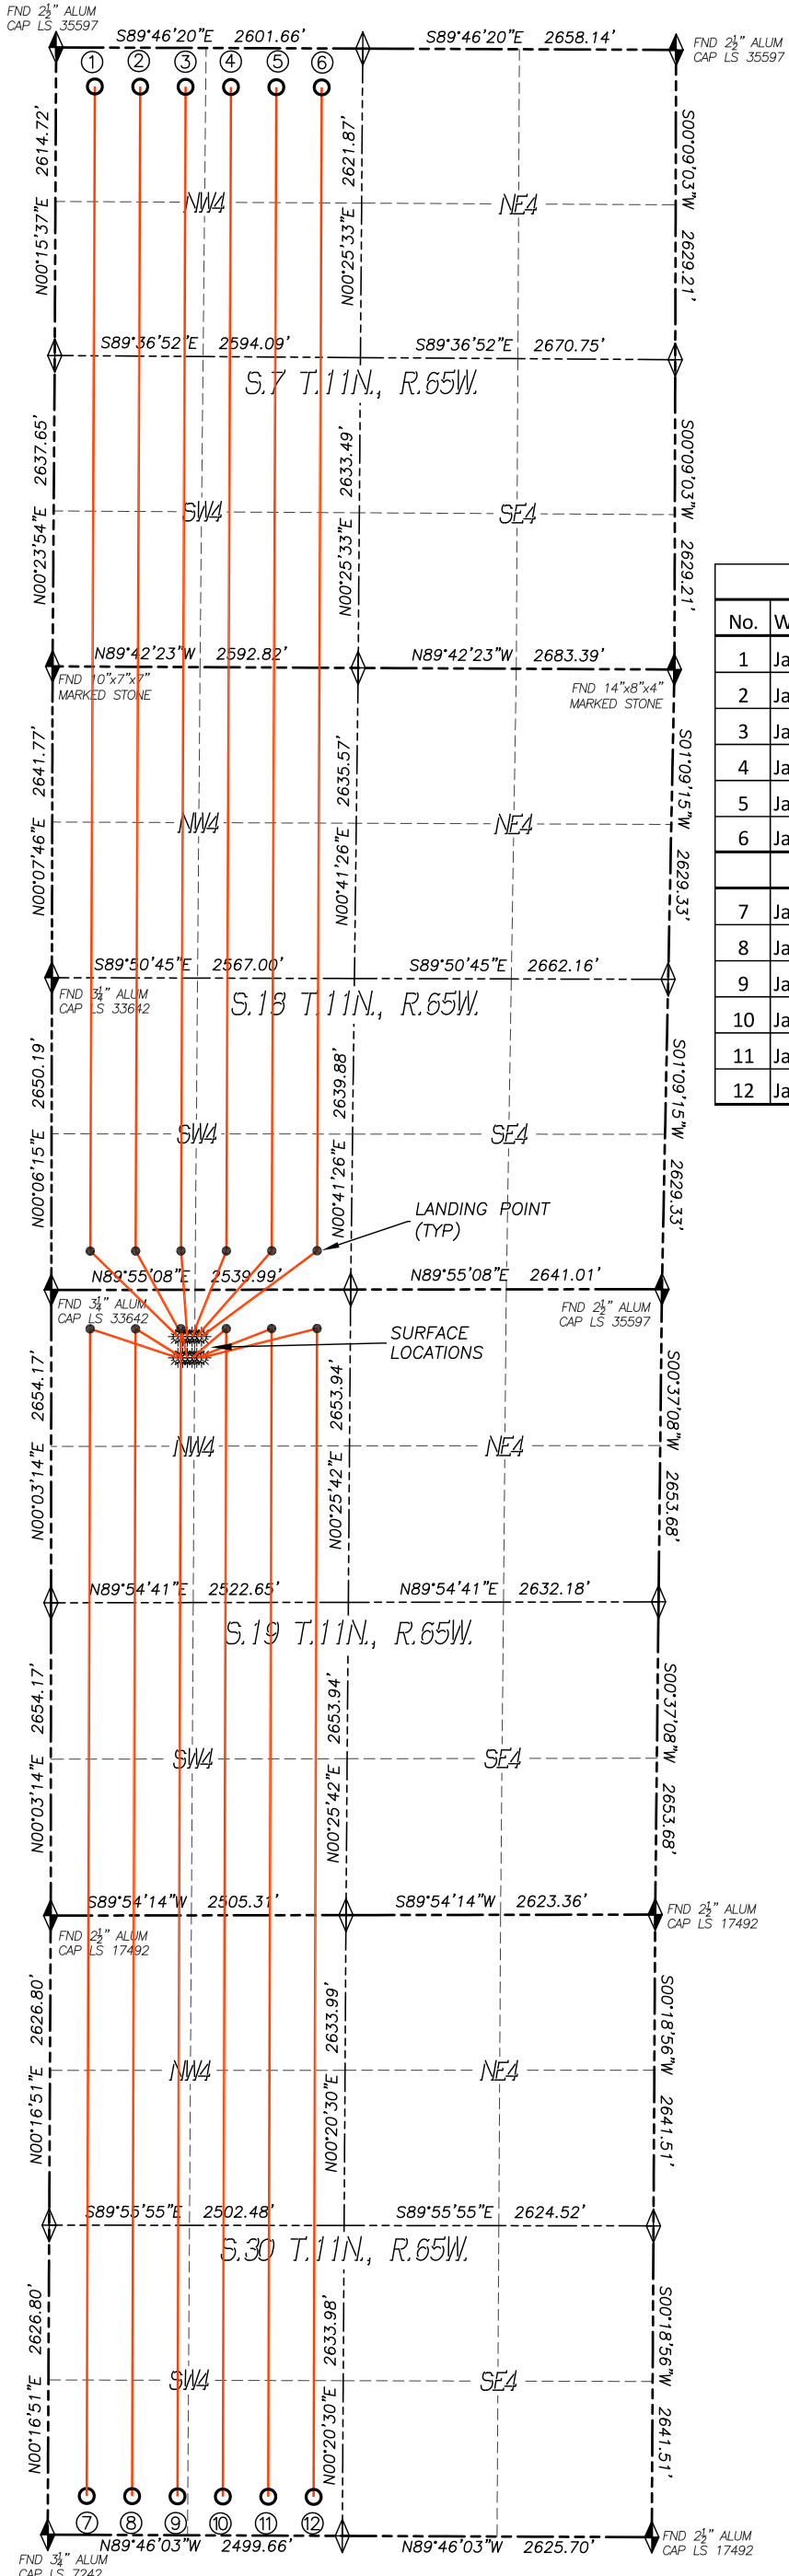

Bottom Hole Location						
No.	Well Name	Latitude	Longitude	Footage		BH Location STR
1	Jaco West 1807-1NH	N40.94161°	W104.71349°	330' FNL	330' FWL	7-11N-65W
2	Jaco West 1807-2CH	N40.94161°	W104.71210°	330' FNL	715' FWL	7-11N-65W
3	Jaco West 1807-3NH	N40.94160°	W104.71071°	330' FNL	1100' FWL	7-11N-65W
4	Jaco West 1807-4CH	N40.94160°	W104.70932°	330' FNL	1485' FWL	7-11N-65W
5	Jaco West 1807-5NH	N40.94160°	W104.70792°	330' FNL	1870' FWL	7-11N-65W
6	Jaco West 1807-6CH	N40.94159°	W104.70653°	330' FNL	2255' FWL	7-11N-65W
7	Jaco West 1930-1NH	N40.88551°	W104.71373°	330' FSL	330' FWL	30-11N-65W
8	Jaco West 1930-2CH	N40.88551°	W104.71234°	330' FSL	715' FWL	30-11N-65W
9	Jaco West 1930-3NH	N40.88550°	W104.71094°	330' FSL	1100' FWL	30-11N-65W
10	Jaco West 1930-4CH	N40.88550°	W104.70955°	330' FSL	1485' FWL	30-11N-65W
11	Jaco West 1930-5NH	N40.88549°	W104.70816°	330' FSL	1870' FWL	30-11N-65W
12	Jaco West 1930-6CH	N40.88549°	W104.70677°	330' FSL	2255' FWL	30-11N-65W

- LEGEND**
- ◆ FOUND MONUMENT
  - ◇ CALCULATED POSITION
  - ⊙ PROPOSED WELL
  - BOTTOM HOLE
  - ⊘ ABANDONED WELL
  - ⊗ EXISTING WELL
  - TPZ TOP PRODUCING ZONE

