




PHASE 1 (4-11-2017)

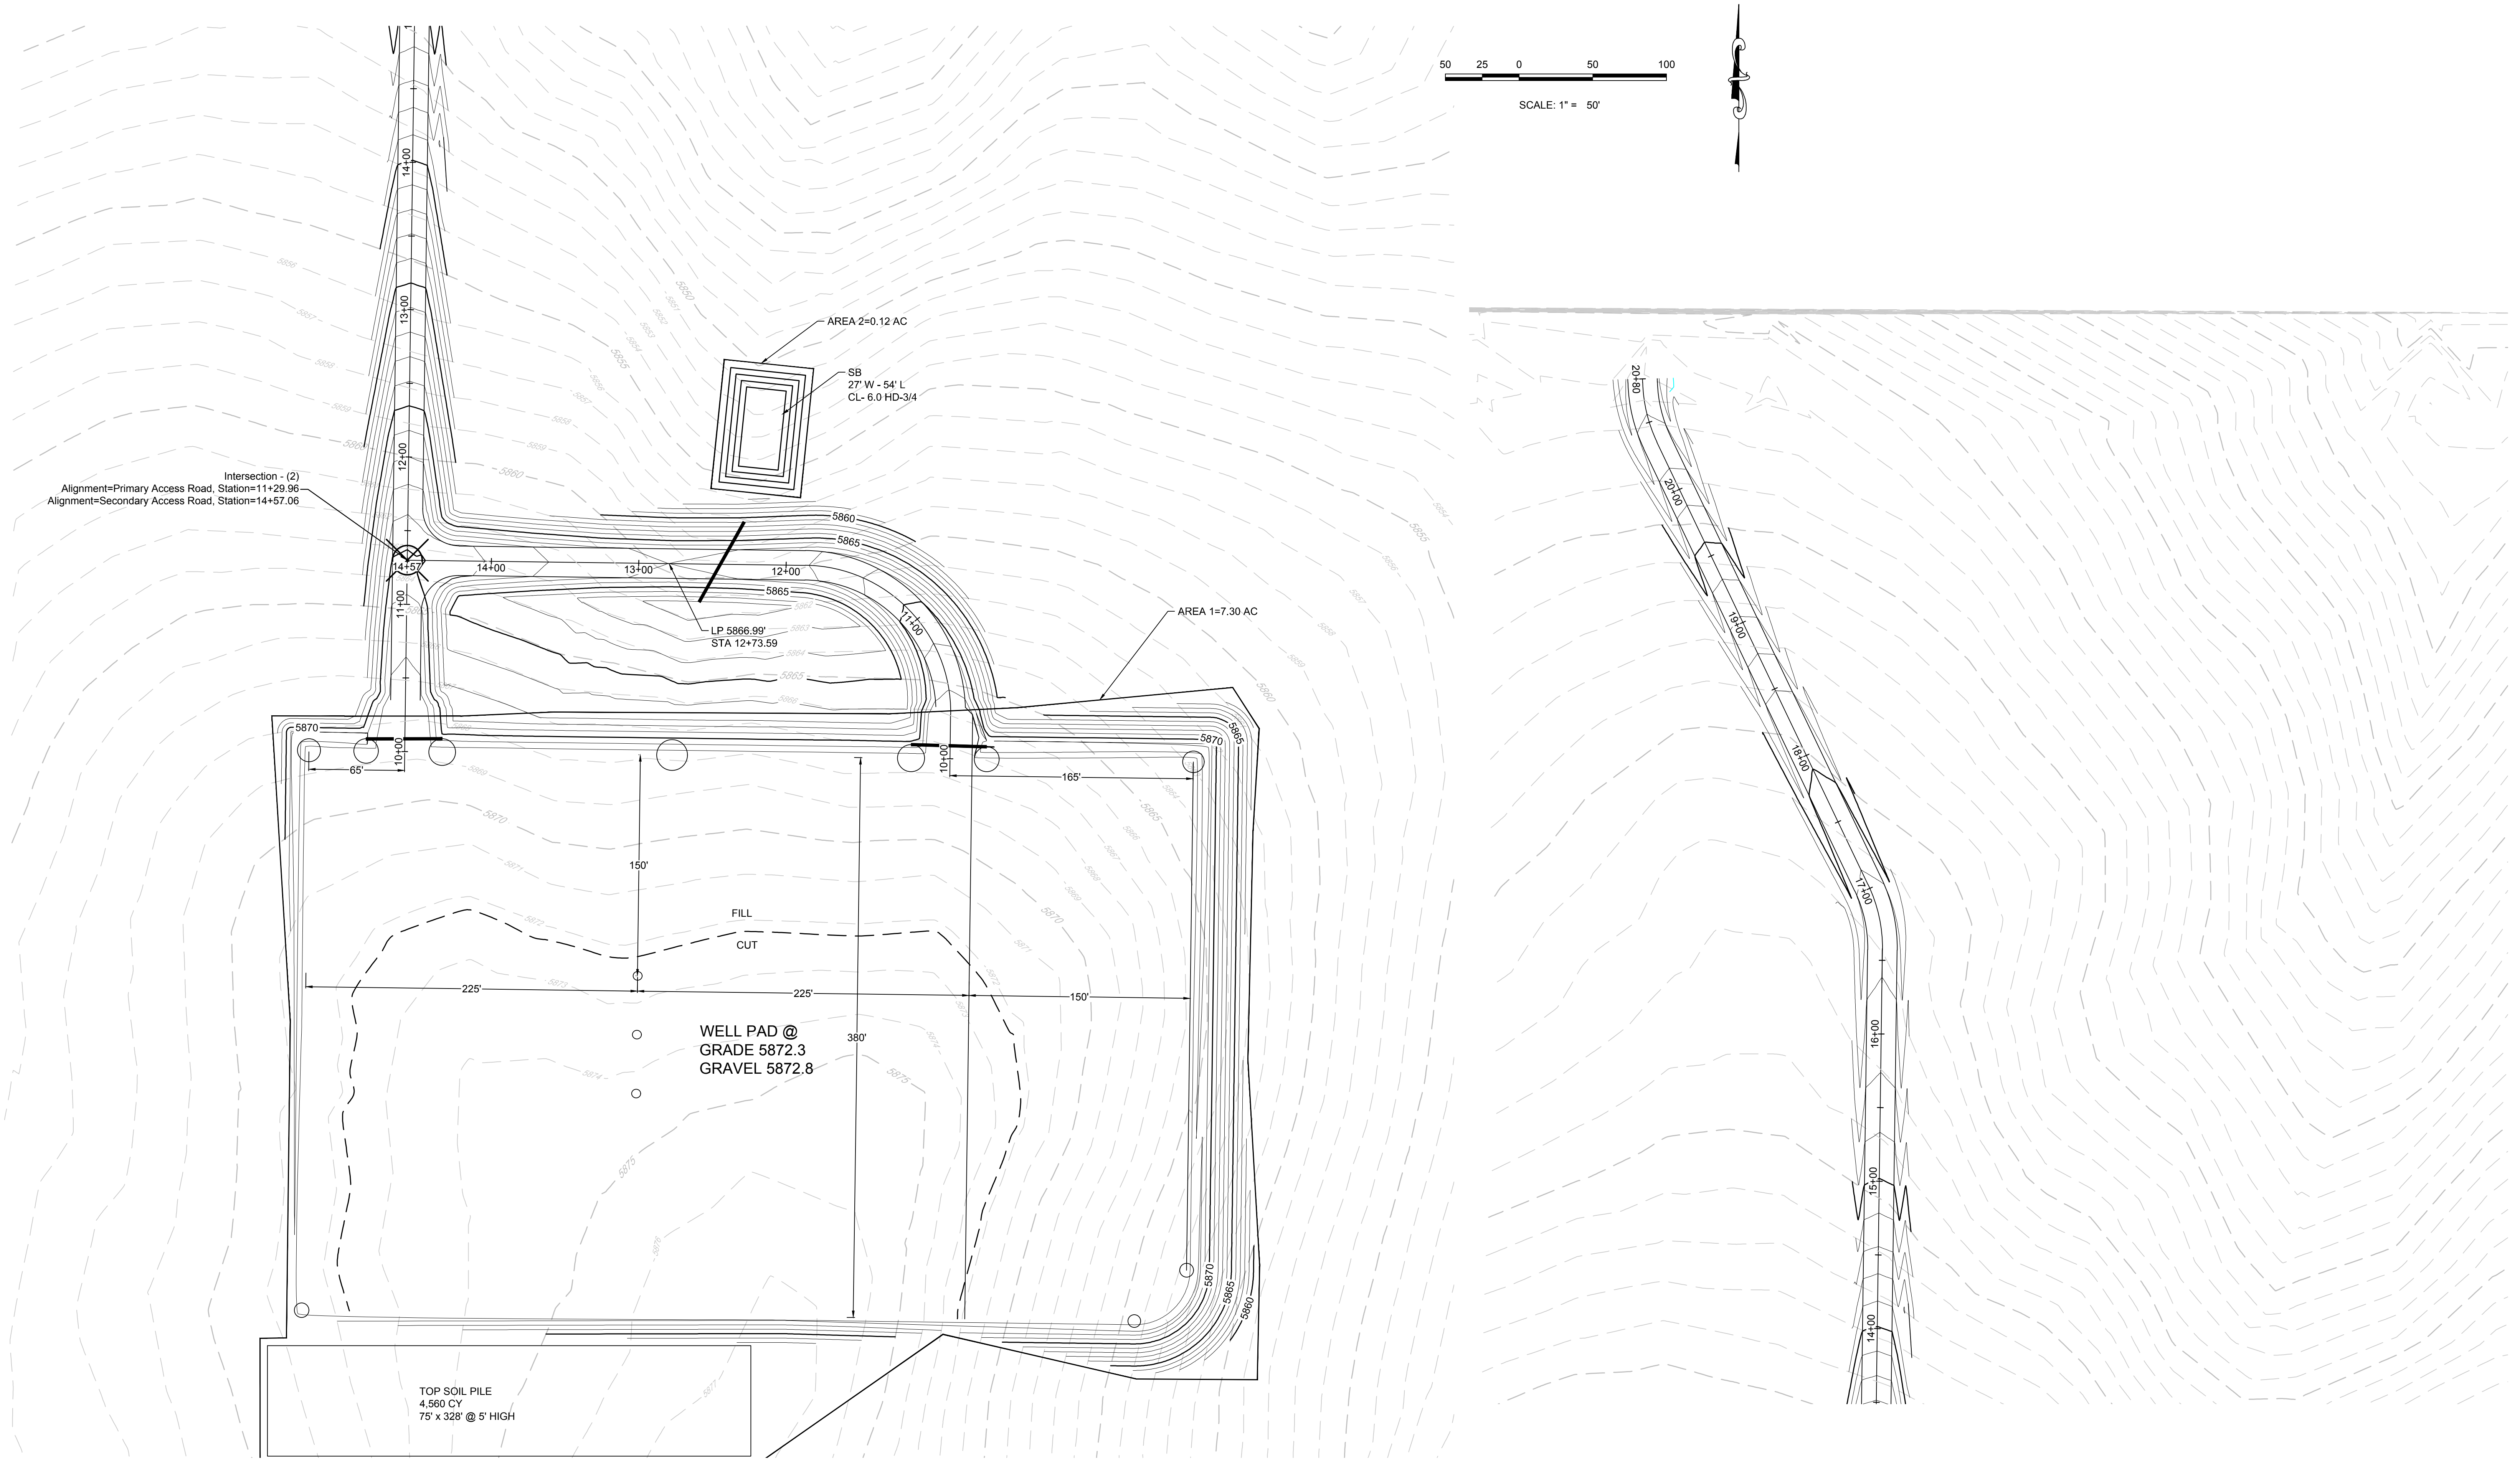

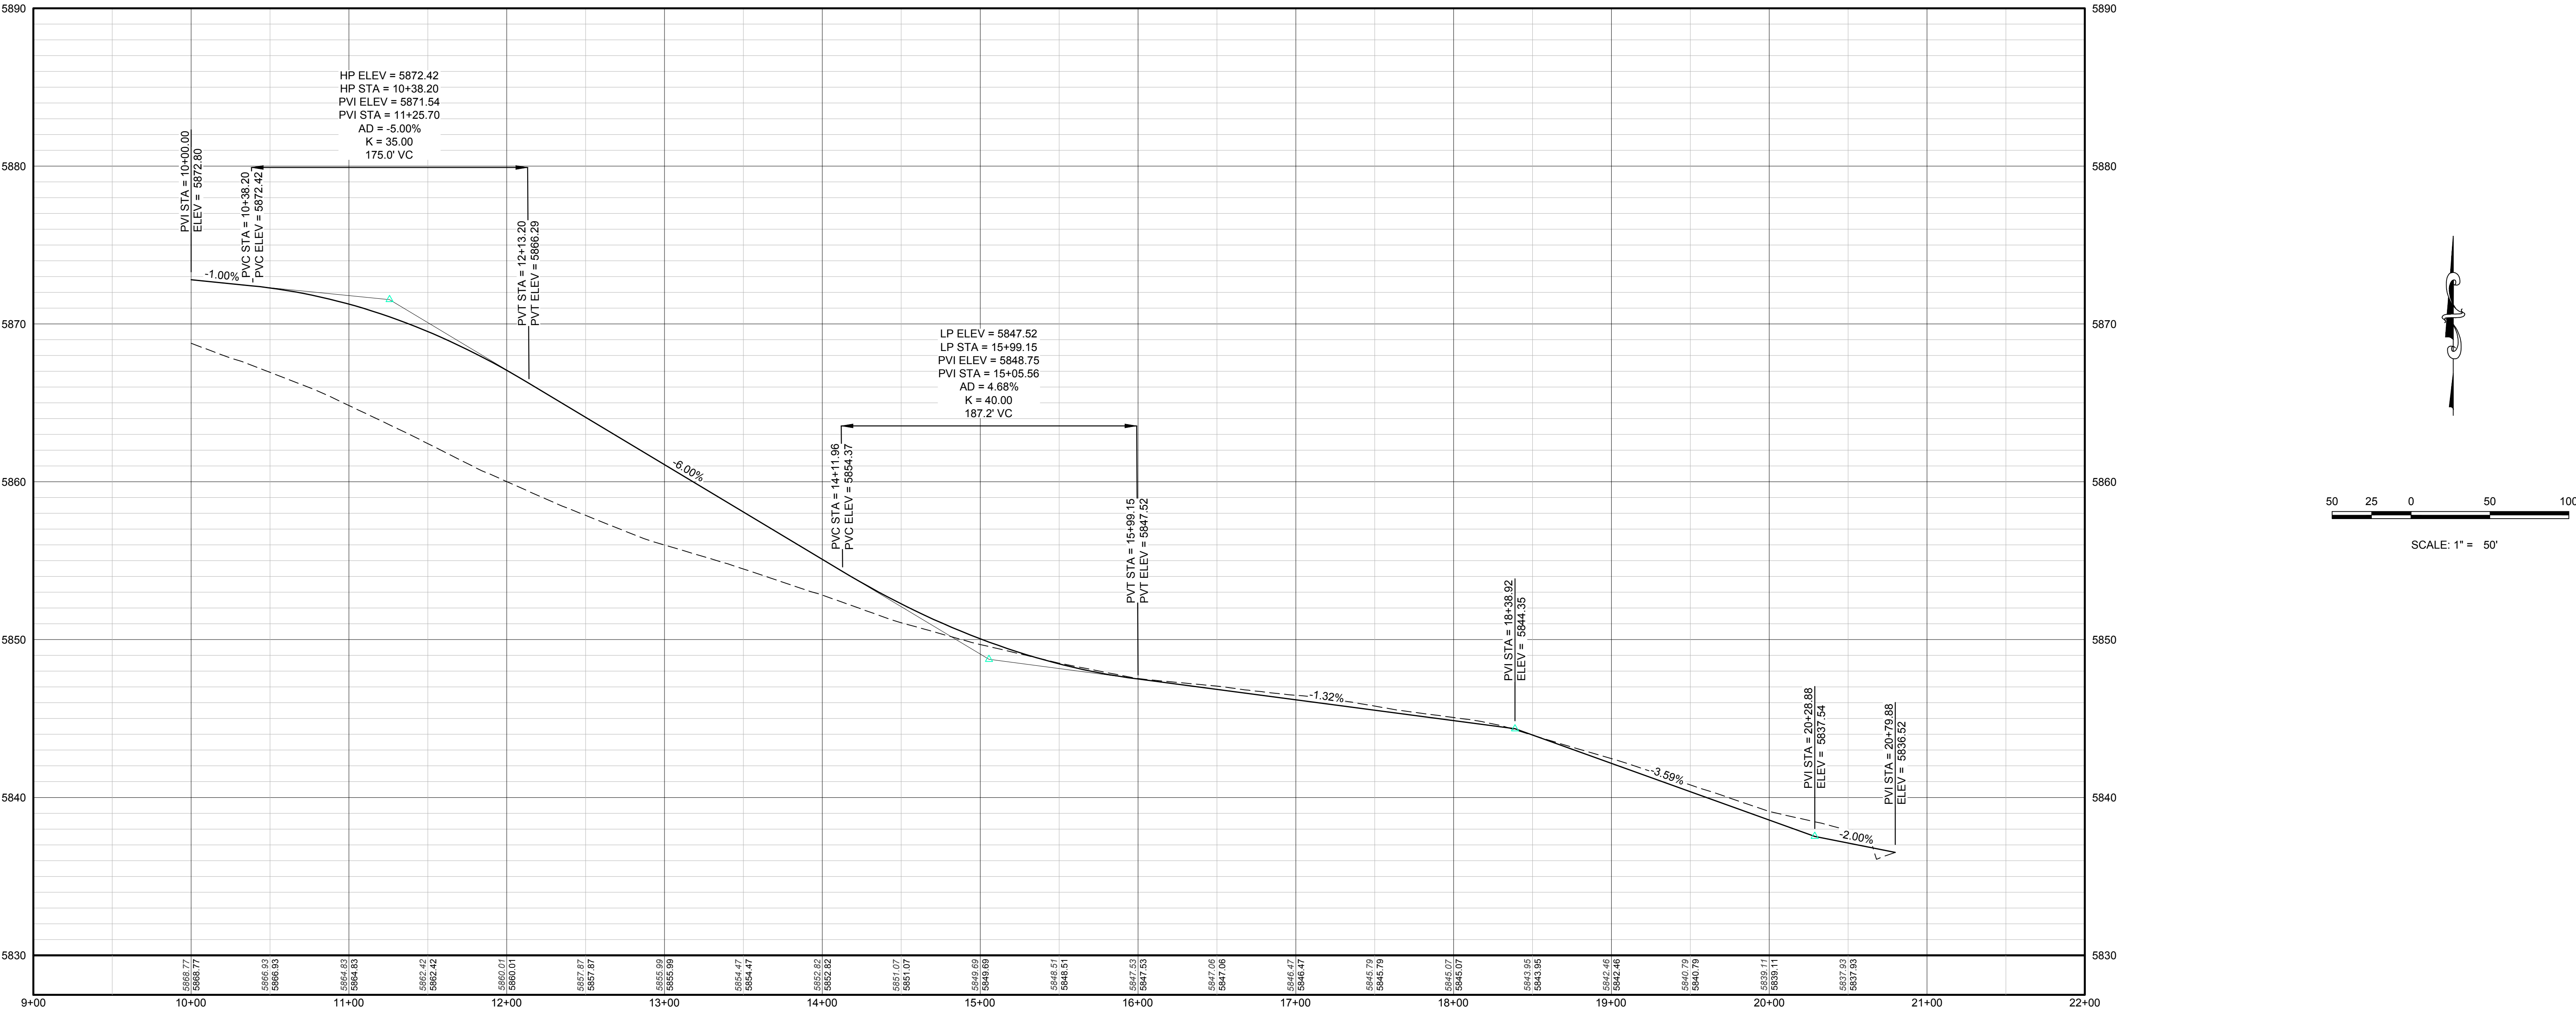

PROFILE: Primary Access Road STA: 9+00.00 TO 22+00.00
HORIZONTAL: 1" = 50'
VERTICAL: 1" = 5'

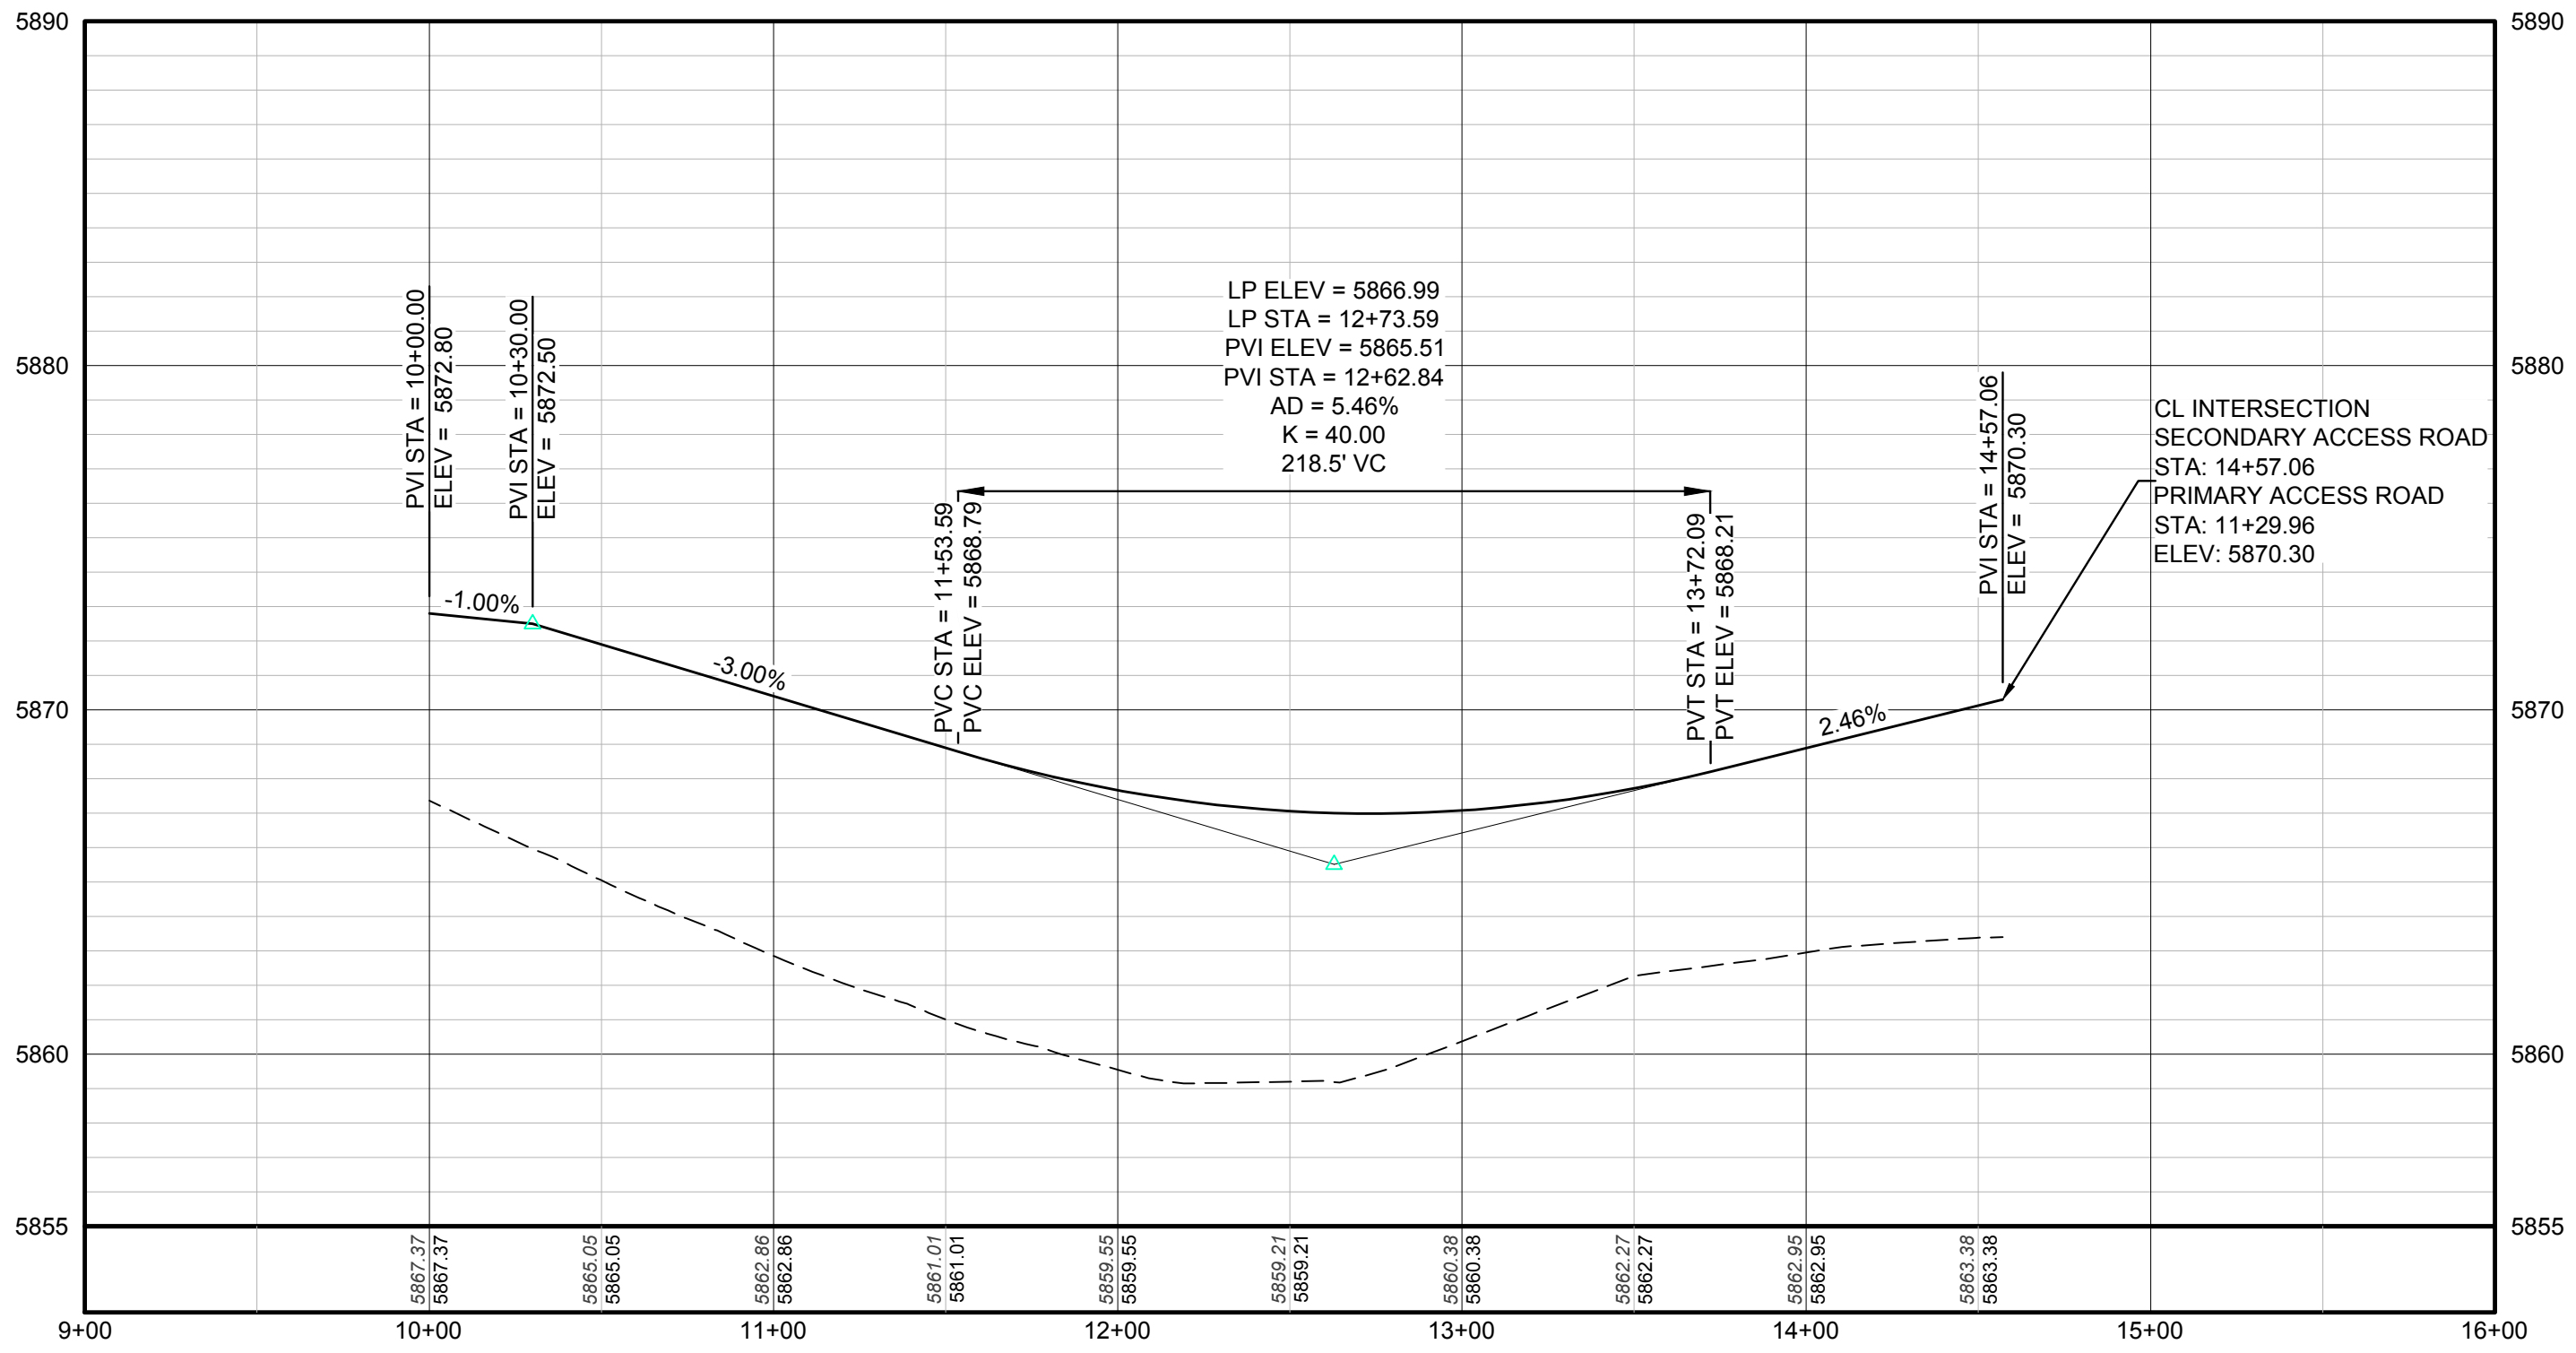

PROFILE: Secondary Access Road STA: 9+00.00 TO 16+00.00
HORIZONTAL: 1" = 50'
VERTICAL: 1" = 5'