


Well Name: SHELTON PC D06-32D

API 05-123-32304	Quarter 3 NE	Quarter 4 SW	Section 6	Township 3	Twntshp N/S... N	Range 64	Rng E/W Dir W	County/Parish WELD	State/Province COLORADO	N/S Dist (ft) 2,519.0	N/S Ref FSL	E/W Dist (ft) 2,308.0	E/W Ref FWL
Original KB Elevation (ft) 4,841		Ground Elevation (ft) 4,824		Total Depth (ftKB) 7,719.0			Current PBTD (mKB) ORIGINAL HOLE - 7,659.0						

Spud Date: 2/1/2011 DEVIATED - ORIGINAL HOLE, 5/2/2017 8:50:27 AM

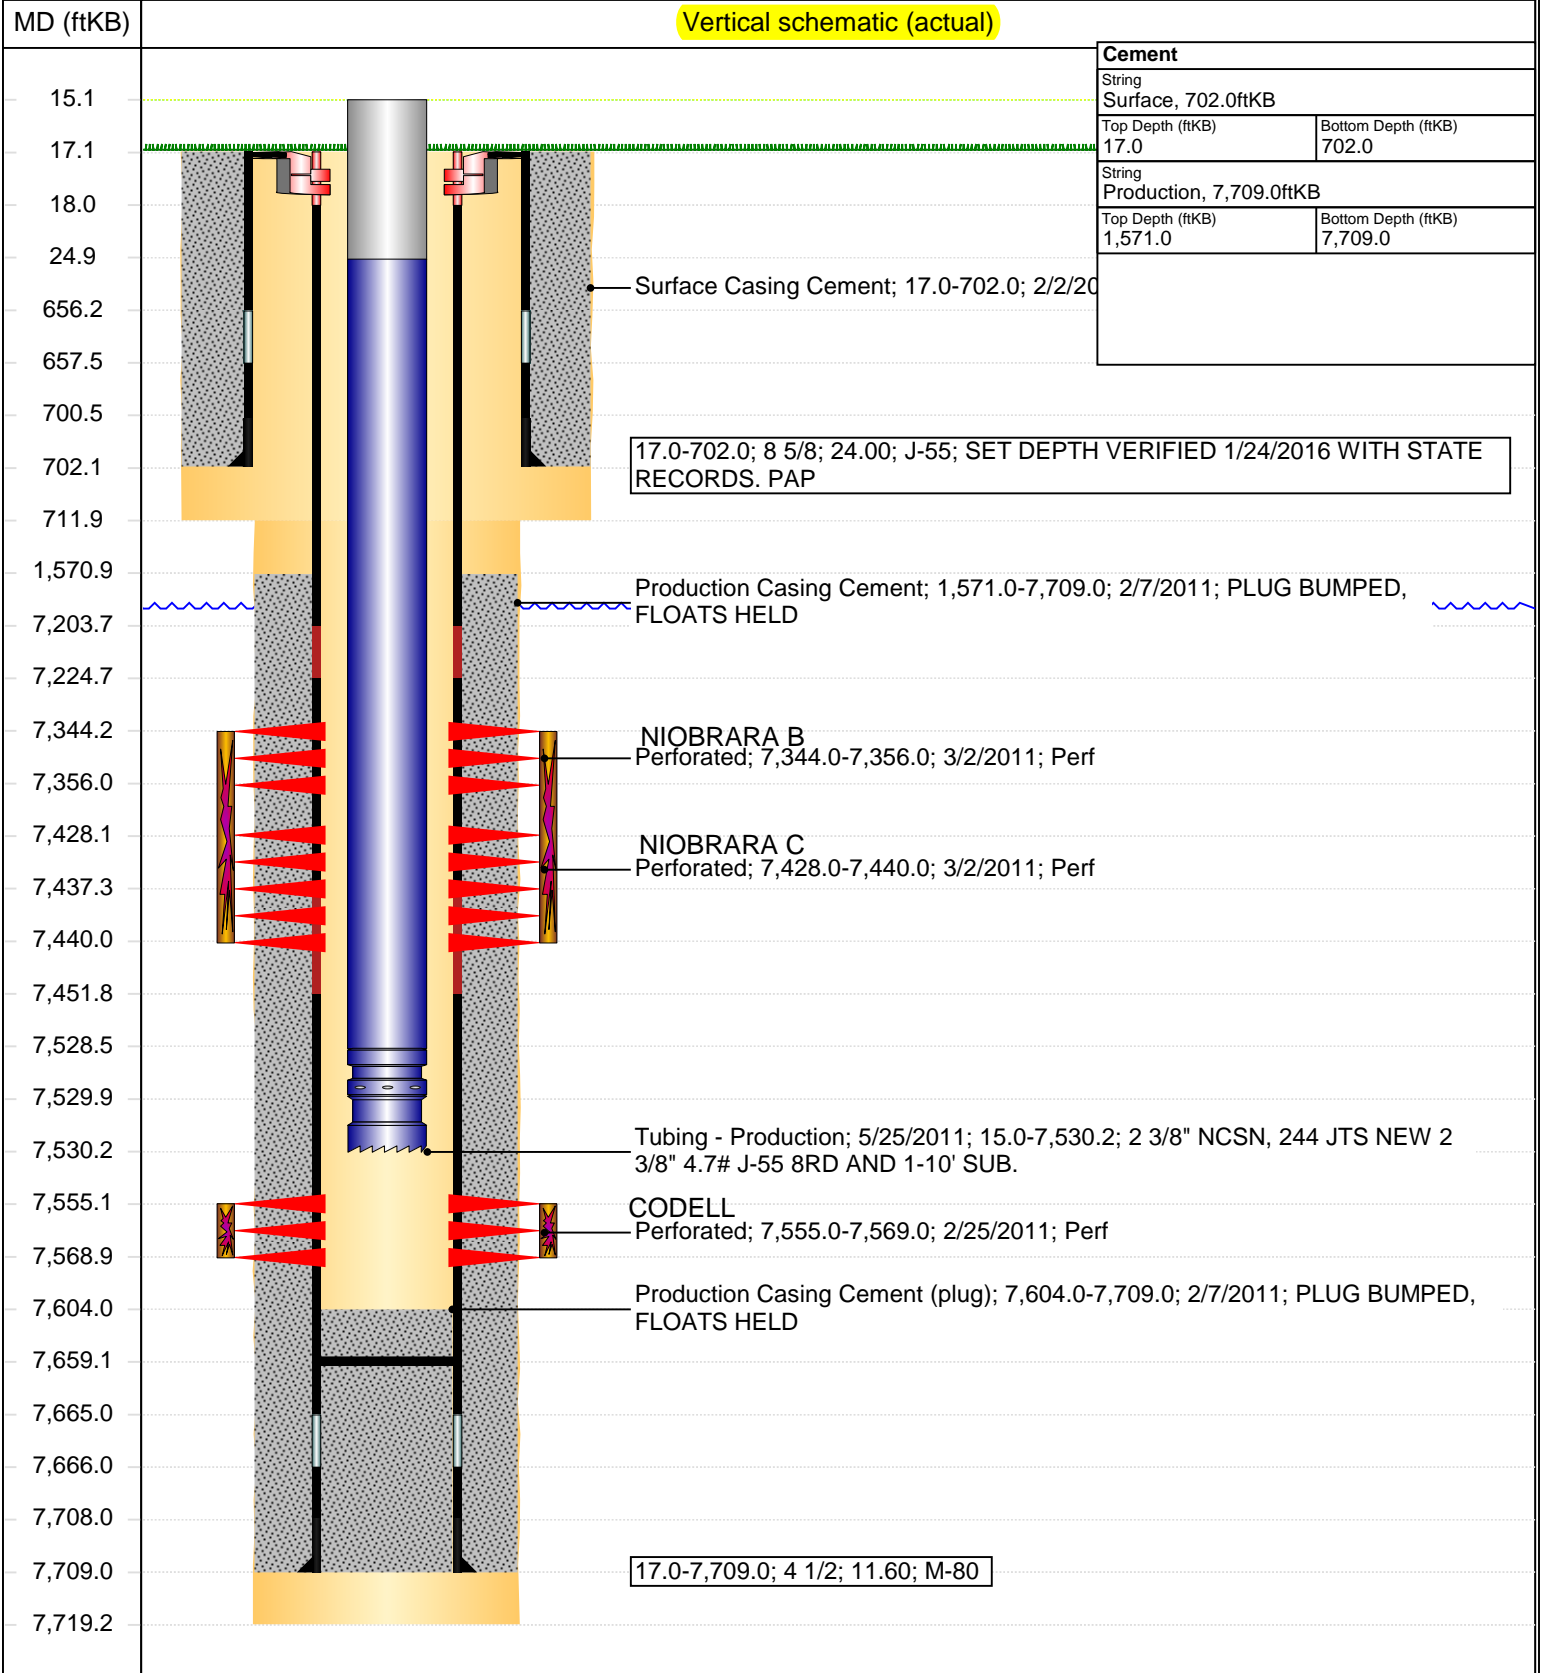

Well Name: SHELTON PC D06-32D

API 05-123-32304	Quarter 3 NE	Quarter 4 SW	Section 6	Township 3	Twncshp N/S... N	Range 64	Rng E/W Dir W	County/Parish WELD	State/Province COLORADO	N/S Dist (ft) 2,519.0	N/S Ref FSL	E/W Dist (ft) 2,308.0	E/W Ref FWL
Original KB Elevation (ft) 4,841		Ground Elevation (ft) 4,824		Total Depth (ftKB) 7,719.0			Current PBTD (mKB) ORIGINAL HOLE - 7,659.0						

Spud Date 2/1/2011 **DEVIATED - ORIGINAL HOLE, 5/3/2017 7:45:59 AM**

