


Lat40°, Inc. 6250 W. 10th Street, Unit 2, Greeley, CO 970-515-5294

## MULTI-WELL PLAN

WILMOTH 4N64W5J PAD





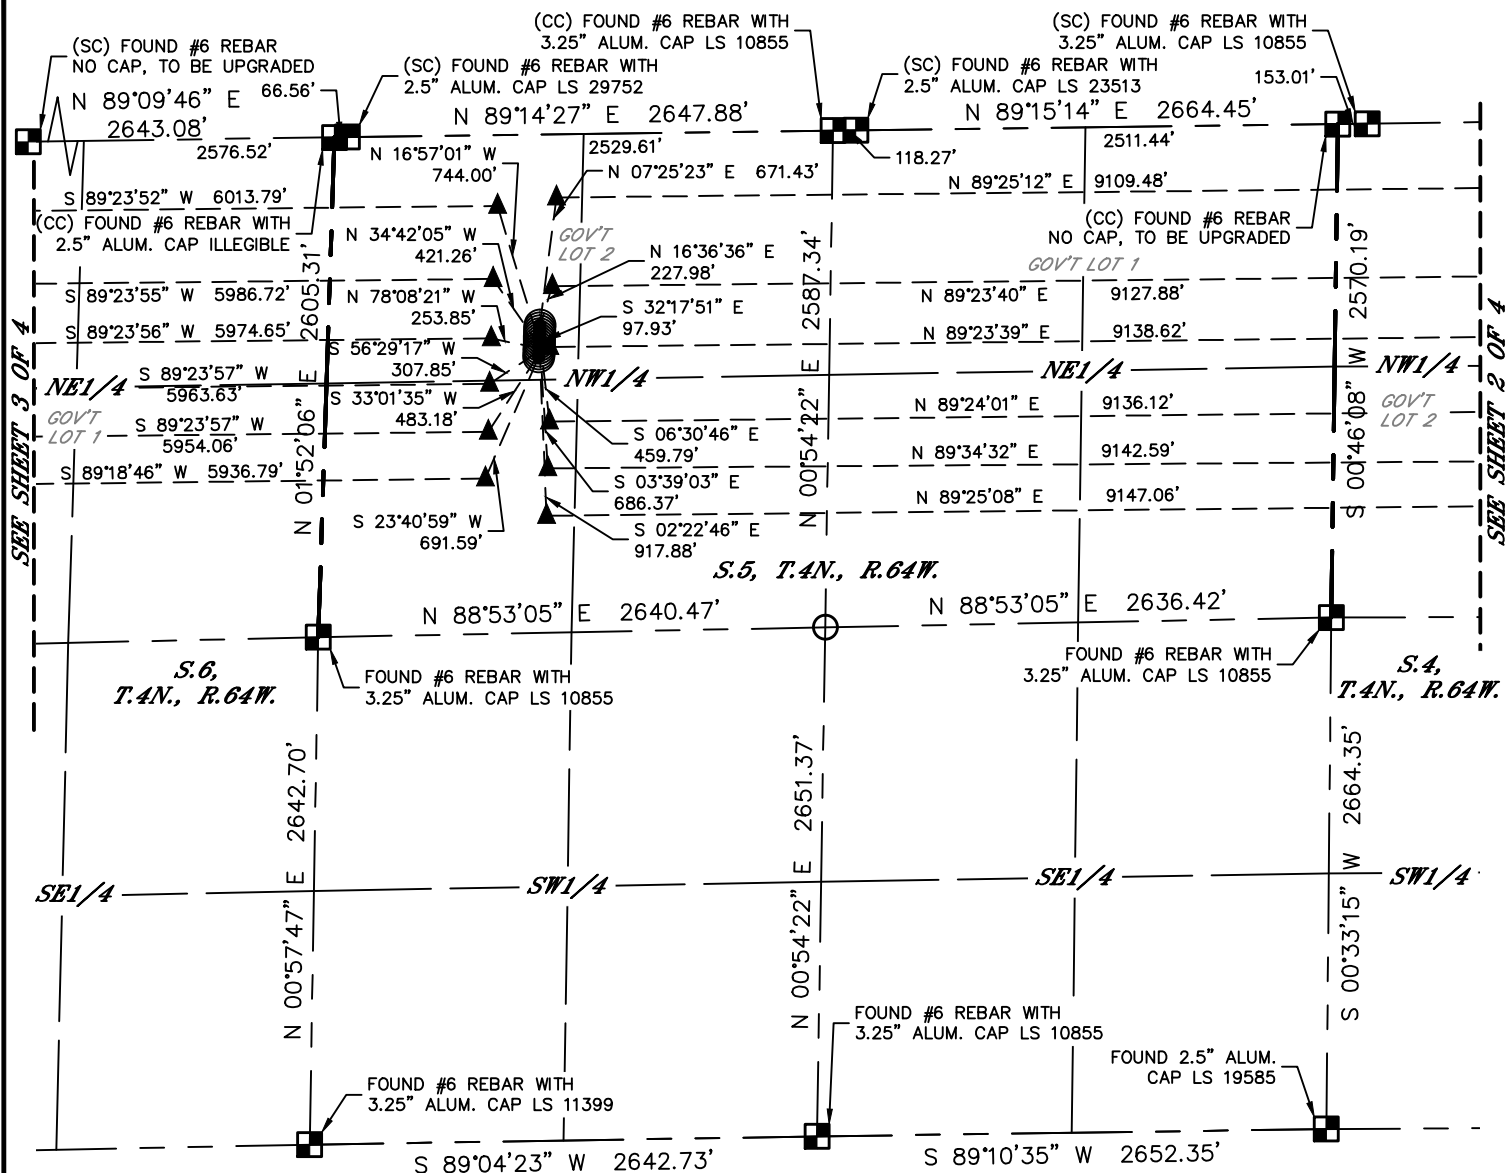


THIS MAP DOES NOT REPRESENT A BOUNDARY SURVEY


SECTION: 5  
TOWNSHIP: 4N  
RANGE: 64W  
6TH. P.M.  
WELD COUNTY, CO



#	WELL NAME	BHL FOOTAGE				BHL LAT °	BHL LONG °	BHL S-T-R
1	WILMOTH E 5J-232	356	FNL	225	FEL	40.34758	-104.54651	4-4-64
2	WILMOTH E 5A-312	814	FNL	225	FEL	40.34632	-104.54654	4-4-64
3	WILMOTH E 5A-202	1130	FNL	225	FEL	40.34545	-104.54656	4-4-64
4	WILMOTH E 5A-302	1520	FNL	225	FEL	40.34438	-104.54659	4-4-64
5	WILMOTH E 5A-232	1791	FNL	225	FEL	40.34364	-104.54661	4-4-64
6	WILMOTH E 5K-312	2013	FNL	225	FEL	40.34303	-104.54662	4-4-64
7	WILMOTH W 5J-234	344	FNL	50	FWL	40.34747	-104.60185	6-4-64
8	WILMOTH W 5A-314	724	FNL	50	FWL	40.34643	-104.60185	6-4-64
9	WILMOTH W 5A-214	1033	FNL	50	FWL	40.34558	-104.60186	6-4-64
10	WILMOTH W 5A-304	1270	FNL	50	FWL	40.34493	-104.60186	6-4-64
11	WILMOTH W 5A-204	1520	FNL	50	FWL	40.34424	-104.60186	6-4-64
12	WILMOTH W 5A-334	1772	FNL	50	FWL	40.34355	-104.60186	6-4-64

### LEGEND

-  = ALIQUOT MONUMENT AS DESCRIBED  
 = CALCULATED POSITION  
 = SURFACE HOLE LOCATION (SHL)  
 = ENTRY POINT LOCATION (EP)  
 = BOTTOM HOLE LOCATION (BHL)  
 = EXISTING WELL  
 = ABANDONED WELL

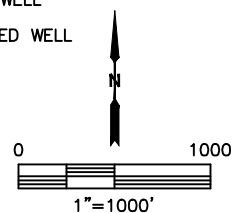




Lat40°, Inc. 6250 W. 10th Street, Unit 2, Greeley, CO 970-515-5294

# MULTI-WELL PLAN

WILMOTH 4N64W5J PAD

SECTION: 5  
TOWNSHIP: 4N  
RANGE: 64W  
6TH. P.M.  
WELD COUNTY, CO


THIS MAP DOES NOT REPRESENT A BOUNDARY SURVEY

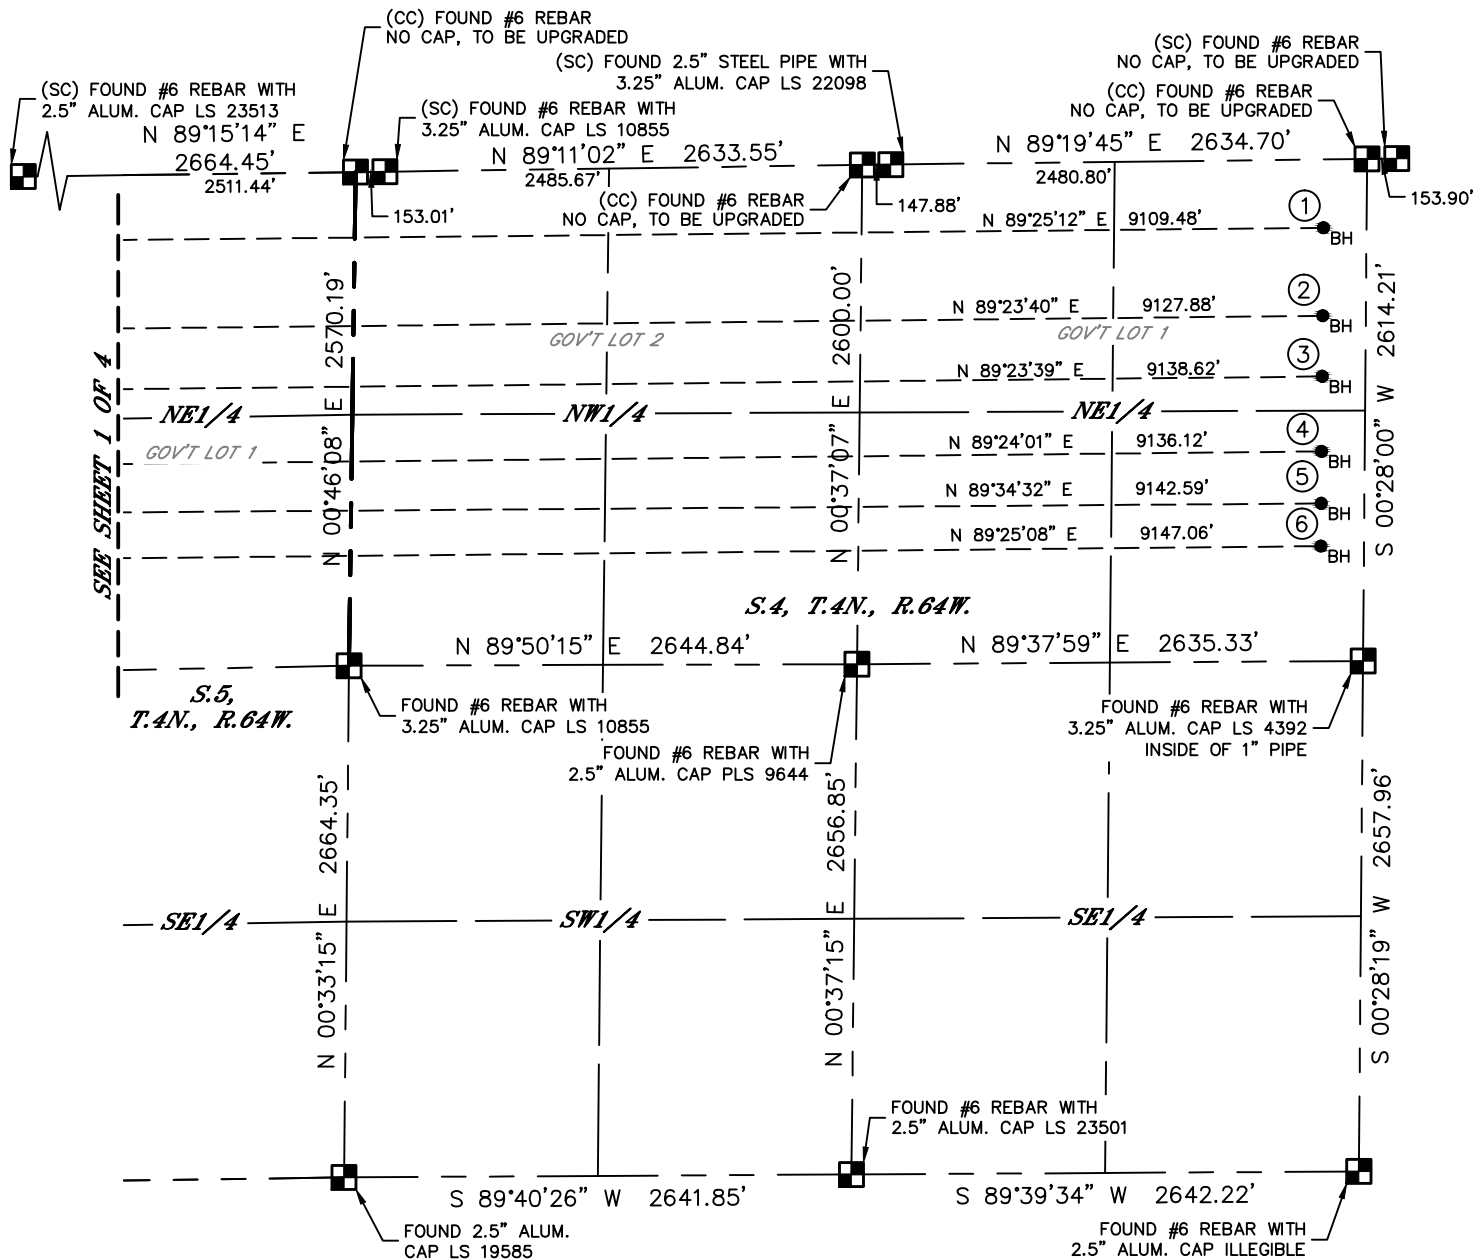

## LEGEND

- = ALIQUOT MONUMENT AS DESCRIBED
- = CALCULATED POSITION
- = SURFACE HOLE LOCATION (SHL)
- ▲ = ENTRY POINT LOCATION (EP)
- = BOTTOM HOLE LOCATION (BHL)
- ⊙ = EXISTING WELL
- ⊙ = ABANDONED WELL

#	WELL NAME	BHL FOOTAGE				BHL LAT°	BHL LONG°	BHL S-T-R
1	WILMOTH E 5J-232	356	FNL	225	FEL	40.34758	-104.54651	4-4-64
2	WILMOTH E 5A-312	814	FNL	225	FEL	40.34632	-104.54654	4-4-64
3	WILMOTH E 5A-202	1130	FNL	225	FEL	40.34545	-104.54656	4-4-64
4	WILMOTH E 5A-302	1520	FNL	225	FEL	40.34438	-104.54659	4-4-64
5	WILMOTH E 5A-232	1791	FNL	225	FEL	40.34364	-104.54661	4-4-64
6	WILMOTH E 5K-312	2013	FNL	225	FEL	40.34303	-104.54662	4-4-64
7	WILMOTH W 5J-234	344	FNL	50	FWL	40.34747	-104.60185	6-4-64
8	WILMOTH W 5A-314	724	FNL	50	FWL	40.34643	-104.60185	6-4-64
9	WILMOTH W 5A-214	1033	FNL	50	FWL	40.34558	-104.60186	6-4-64
10	WILMOTH W 5A-304	1270	FNL	50	FWL	40.34493	-104.60186	6-4-64
11	WILMOTH W 5A-204	1520	FNL	50	FWL	40.34424	-104.60186	6-4-64
12	WILMOTH W 5A-334	1772	FNL	50	FWL	40.34355	-104.60186	6-4-64

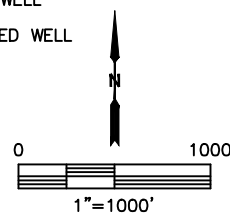




Lat40°, Inc. 6250 W. 10th Street, Unit 2, Greeley, CO 970-515-5294

# MULTI-WELL PLAN

WILMOTH 4N64W5J PAD

THIS MAP DOES NOT REPRESENT A BOUNDARY SURVEY


SECTION: 5  
TOWNSHIP: 4N  
RANGE: 64W  
6TH. P.M.  
WELD COUNTY, CO

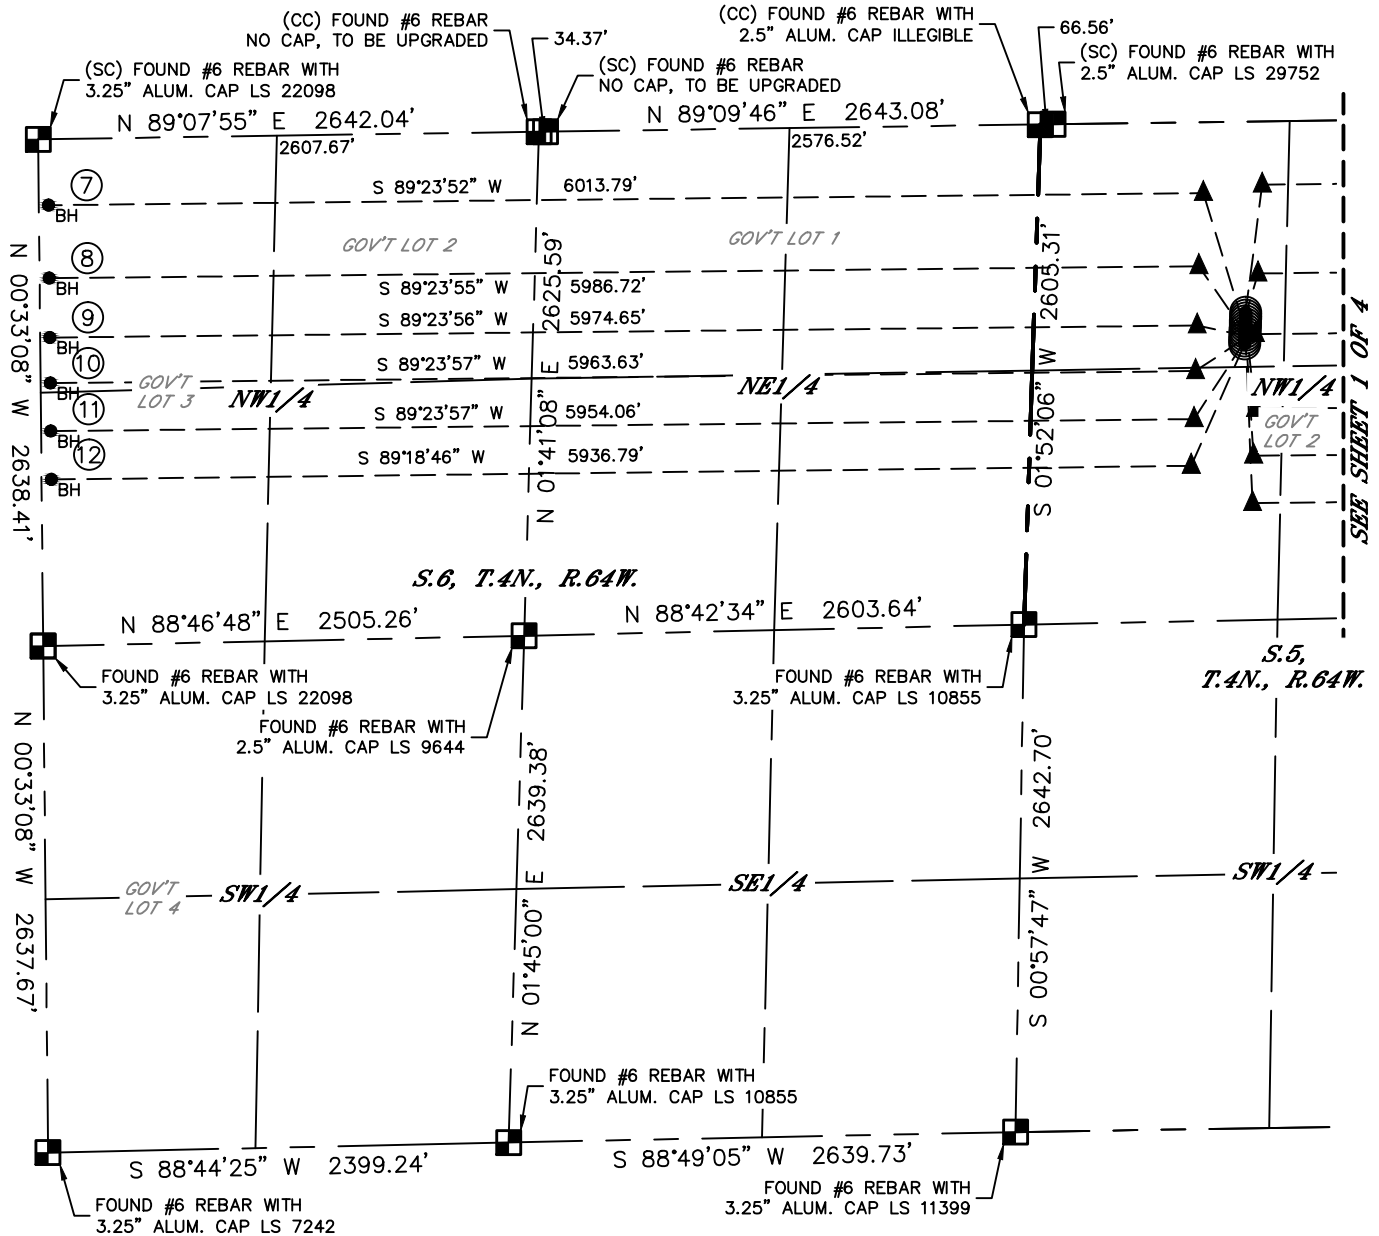

## LEGEND

- = ALIQUOT MONUMENT AS DESCRIBED
- = CALCULATED POSITION
- = SURFACE HOLE LOCATION (SHL)
- ▲ = ENTRY POINT LOCATION (EP)
- <sub>BH</sub> = BOTTOM HOLE LOCATION (BHL)
- ⊙ = EXISTING WELL
- ⊙ = ABANDONED WELL

#	WELL NAME	BHL FOOTAGE				BHL LAT °	BHL LONG °	BHL S-T-R
1	WILMOTH E 5J-232	356	FNL	225	FEL	40.34758	-104.54651	4-4-64
2	WILMOTH E 5A-312	814	FNL	225	FEL	40.34632	-104.54654	4-4-64
3	WILMOTH E 5A-202	1130	FNL	225	FEL	40.34545	-104.54656	4-4-64
4	WILMOTH E 5A-302	1520	FNL	225	FEL	40.34438	-104.54659	4-4-64
5	WILMOTH E 5A-232	1791	FNL	225	FEL	40.34364	-104.54661	4-4-64
6	WILMOTH E 5K-312	2013	FNL	225	FEL	40.34303	-104.54662	4-4-64
7	WILMOTH W 5J-234	344	FNL	50	FWL	40.34747	-104.60185	6-4-64
8	WILMOTH W 5A-314	724	FNL	50	FWL	40.34643	-104.60185	6-4-64
9	WILMOTH W 5A-214	1033	FNL	50	FWL	40.34558	-104.60186	6-4-64
10	WILMOTH W 5A-304	1270	FNL	50	FWL	40.34493	-104.60186	6-4-64
11	WILMOTH W 5A-204	1520	FNL	50	FWL	40.34424	-104.60186	6-4-64
12	WILMOTH W 5A-334	1772	FNL	50	FWL	40.34355	-104.60186	6-4-64

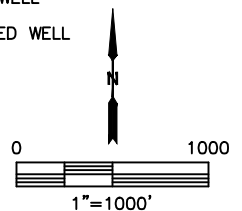





Lat40°, Inc. 6250 W. 10th Street, Unit 2, Greeley, CO 970-515-5294

# MULTI-WELL PLAN

WILMOTH 4N64W5J PAD

SECTION: 5  
TOWNSHIP: 4N  
RANGE: 64W  
6TH. P.M.  
WELD COUNTY, CO

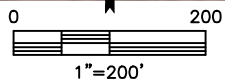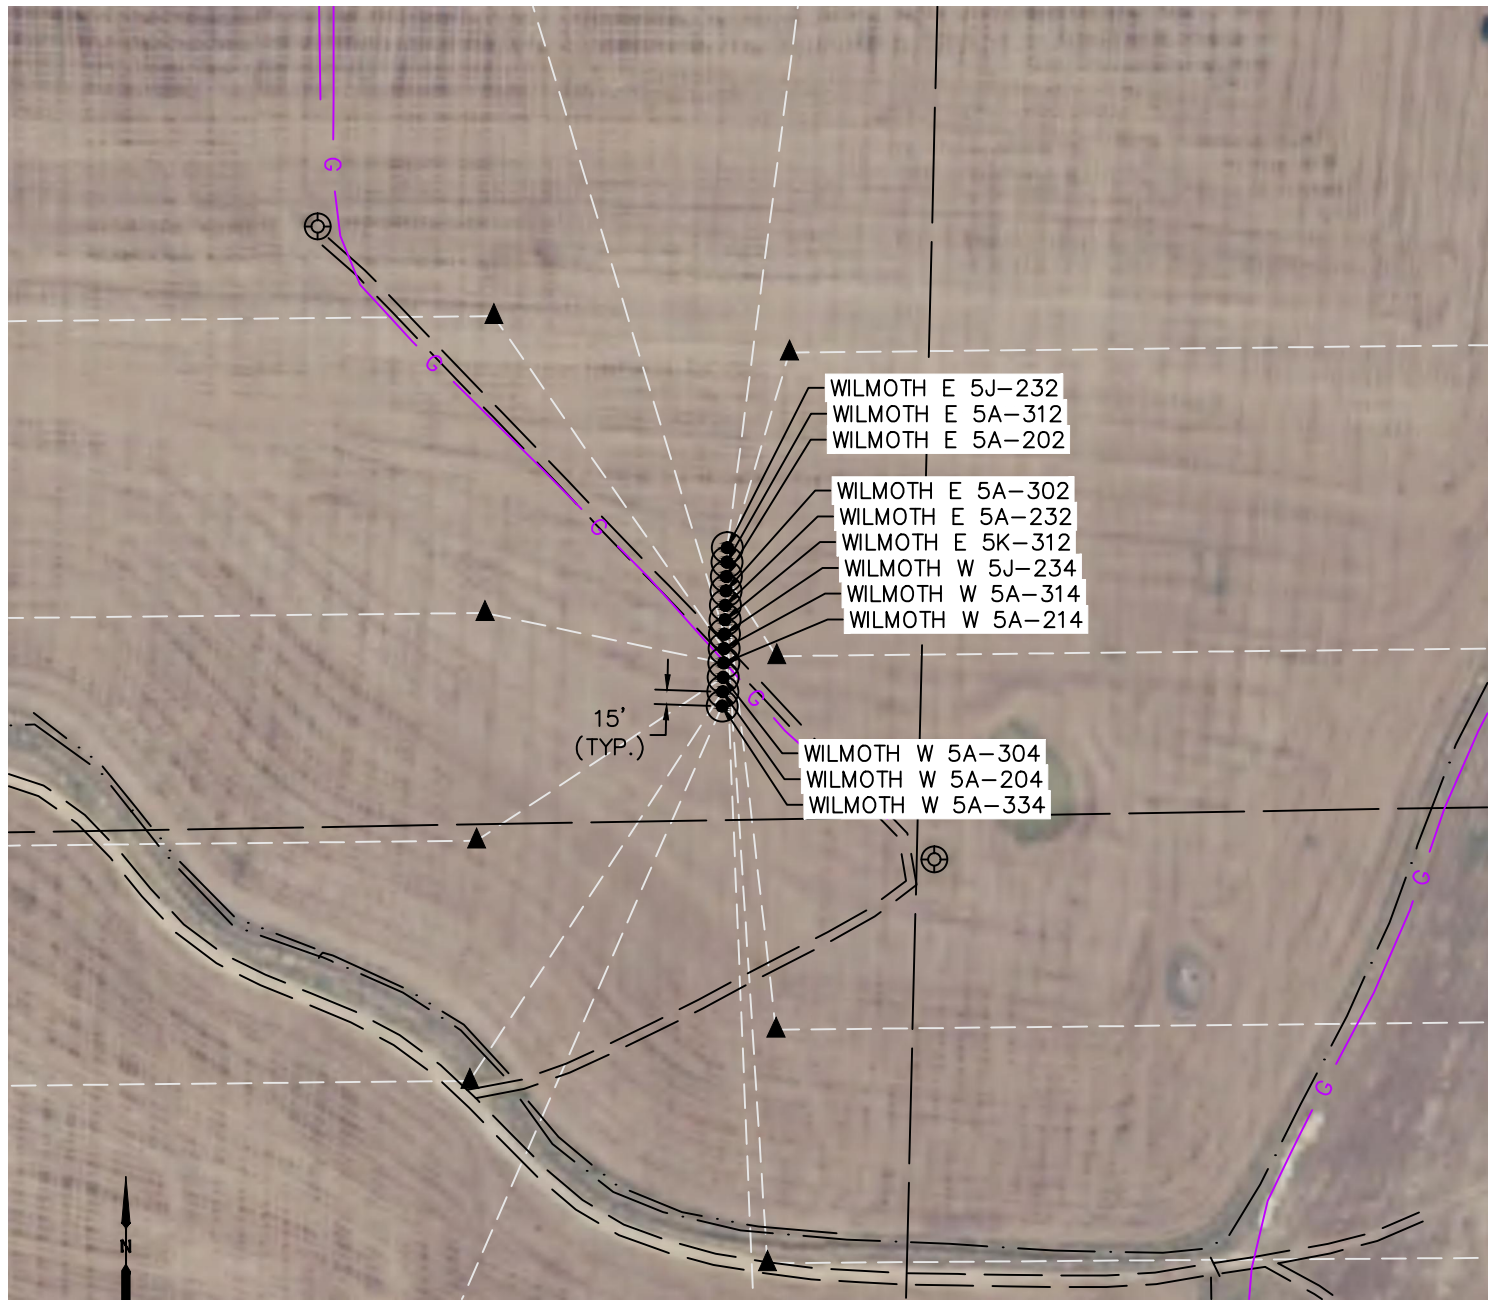

#	WELL NAME	SHL FOOTAGE				SHL LAT °	SHL LONG °	SHL PDOP	SHL ELEV	SHL 1/4/1/4	SHL S-T-R
1	WILMOTH E 5J-232	994	FNL	1100	FWL	40.34576	-104.57952	1.2	4738	NWNW	5-4-64
2	WILMOTH E 5A-312	1009	FNL	1100	FWL	40.34572	-104.57952	1.3	4738	NWNW	5-4-64
3	WILMOTH E 5A-202	1024	FNL	1100	FWL	40.34568	-104.57952	1.3	4738	NWNW	5-4-64
4	WILMOTH E 5A-302	1039	FNL	1100	FWL	40.34564	-104.57953	1.3	4738	NWNW	5-4-64
5	WILMOTH E 5A-232	1054	FNL	1100	FWL	40.34560	-104.57953	1.3	4738	NWNW	5-4-64
6	WILMOTH E 5K-312	1068	FNL	1100	FWL	40.34556	-104.57953	1.3	4738	NWNW	5-4-64
7	WILMOTH W 5J-234	1083	FNL	1100	FWL	40.34551	-104.57953	1.3	4738	NWNW	5-4-64
8	WILMOTH W 5A-314	1098	FNL	1100	FWL	40.34547	-104.57953	1.3	4738	NWNW	5-4-64
9	WILMOTH W 5A-214	1113	FNL	1100	FWL	40.34543	-104.57954	1.4	4739	NWNW	5-4-64
10	WILMOTH W 5A-304	1128	FNL	1100	FWL	40.34539	-104.57954	1.4	4739	NWNW	5-4-64
11	WILMOTH W 5A-204	1143	FNL	1100	FWL	40.34535	-104.57954	1.3	4739	NWNW	5-4-64
12	WILMOTH W 5A-334	1158	FNL	1100	FWL	40.34531	-104.57954	1.3	4739	NWNW	5-4-64