


T1N, R68W

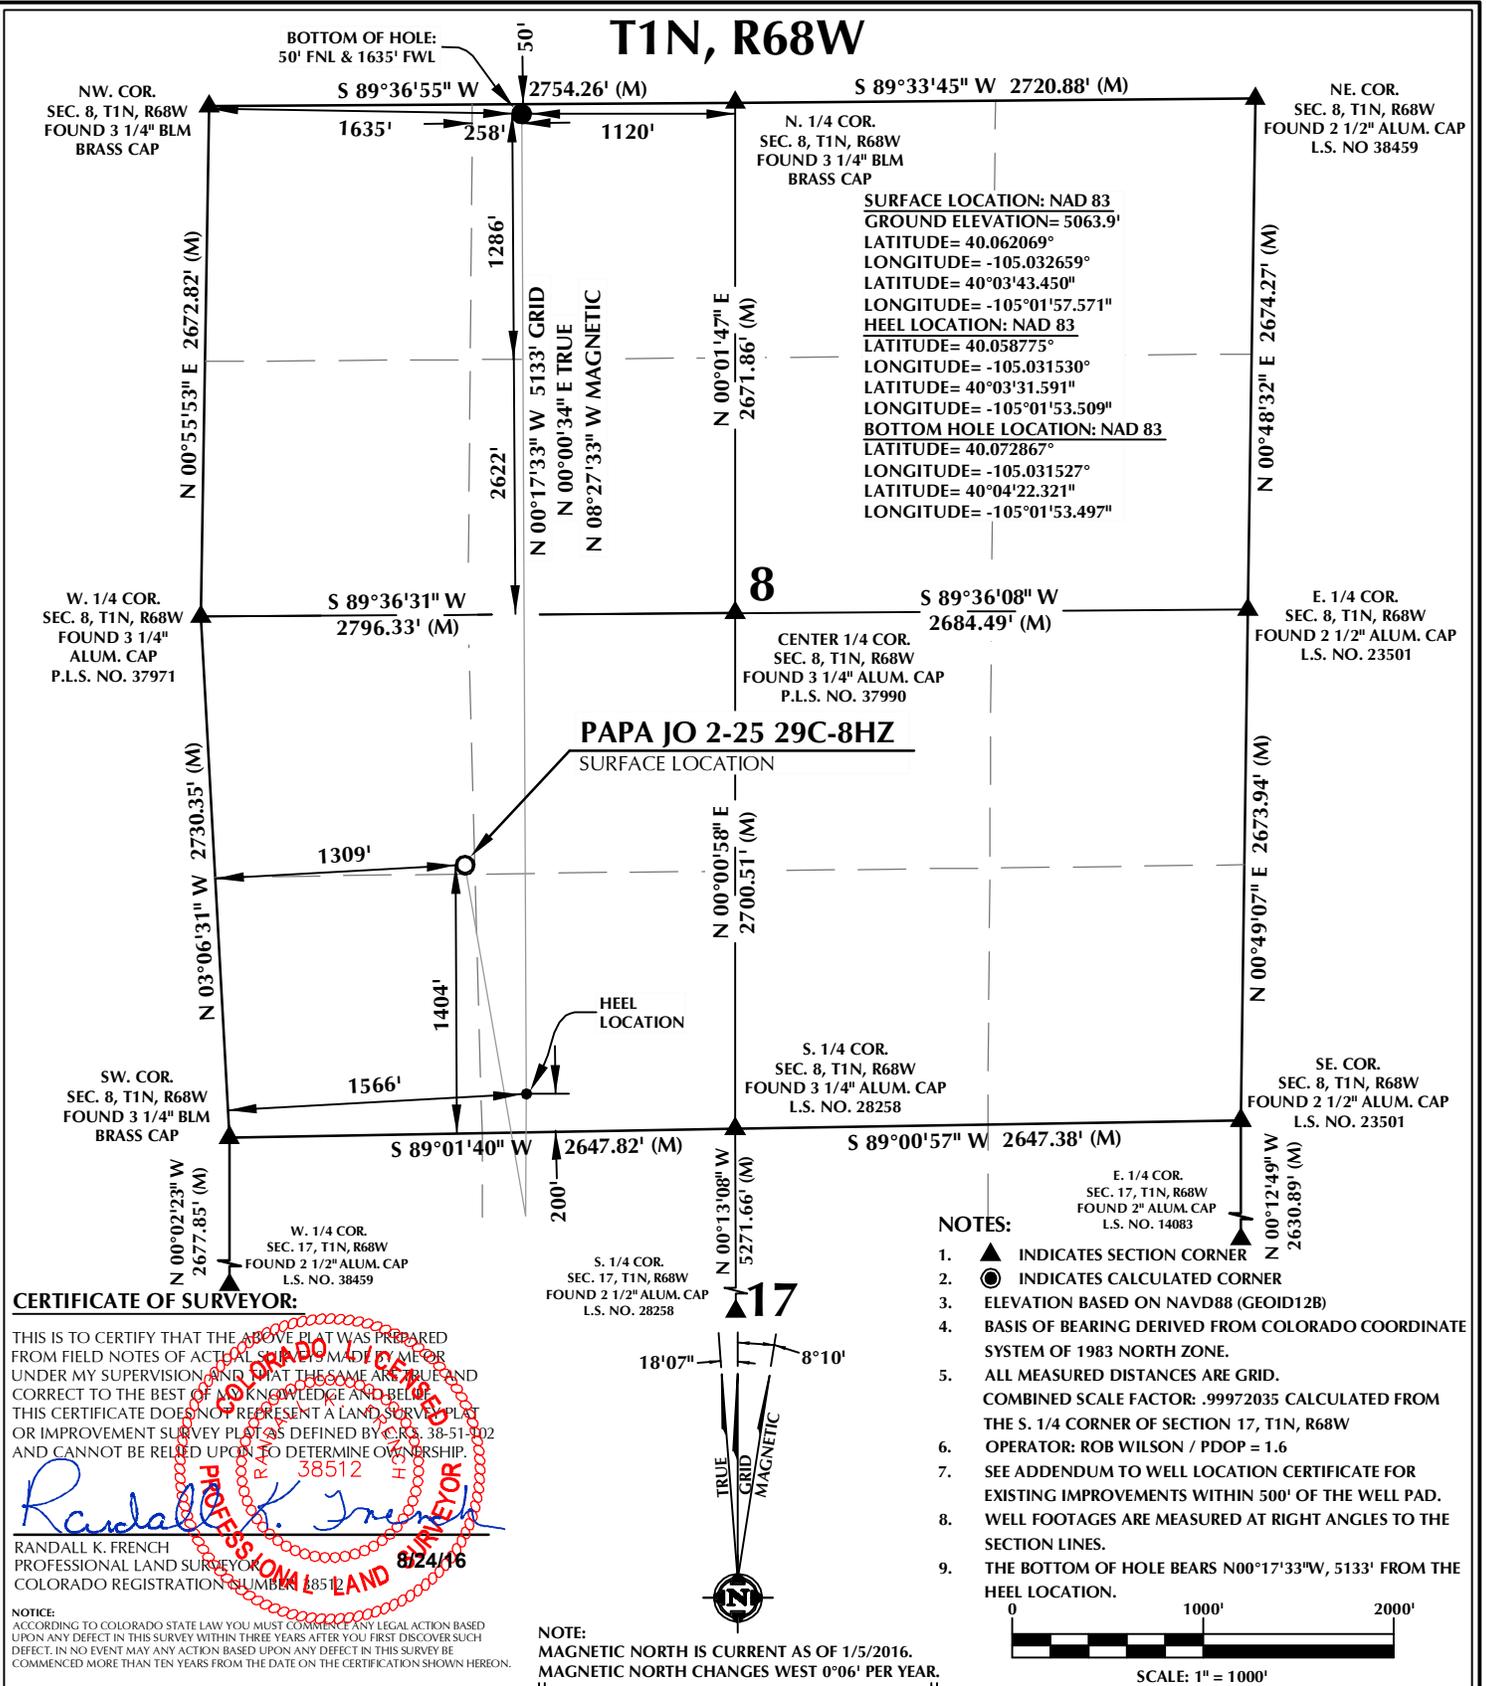

WELL PAD - PAPA JO 2-25 35N2-17HZ

PAPA JO 2-25 29C-8HZ
WELL LOCATION CERTIFICATE
1404' FSL & 1309' FSL NWSW (SURFACE)
200' FSL & 1566' FSL SESW (HEEL)
50' FNL & 1635' FSL NENW (BOTTOM)
LOCATED IN SECTION 8
T1N, R68W, 6TH P.M.
WELD COUNTY, COLORADO

Kerr-McGee Oil & Gas Onshore L.P.
1099 18th Street
Denver, Colorado 80202

609 CONSULTING, LLC

SHERIDAN OFFICE
1095 Saberton Avenue
Sheridan, Wyoming 82801
Phone 307-674-0609

LOVELAND OFFICE
1635 Foxtrail Drive, Suite 204
Loveland, Colorado 80538
Phone 970-776-4331

DRAFTED BY:	LMO	CHECKED BY:	RKF
DATE DRAFTED:	8/24/16	DATE SURVEYED:	6/30/16
REVISED:		FILE NAME:	16-04

K:\LANDARKO\2016\2016_04_UPLAND_DAYBREAK_T1N_68W_81PLATS\PAPA_JO\WELL PAD.dwg, 8/22/2016 8:39:40 AM, LB