




**DRILLING COMPANY, INC.**  
**WICHITA, KANSAS**

**Current Wellbore Diagram**

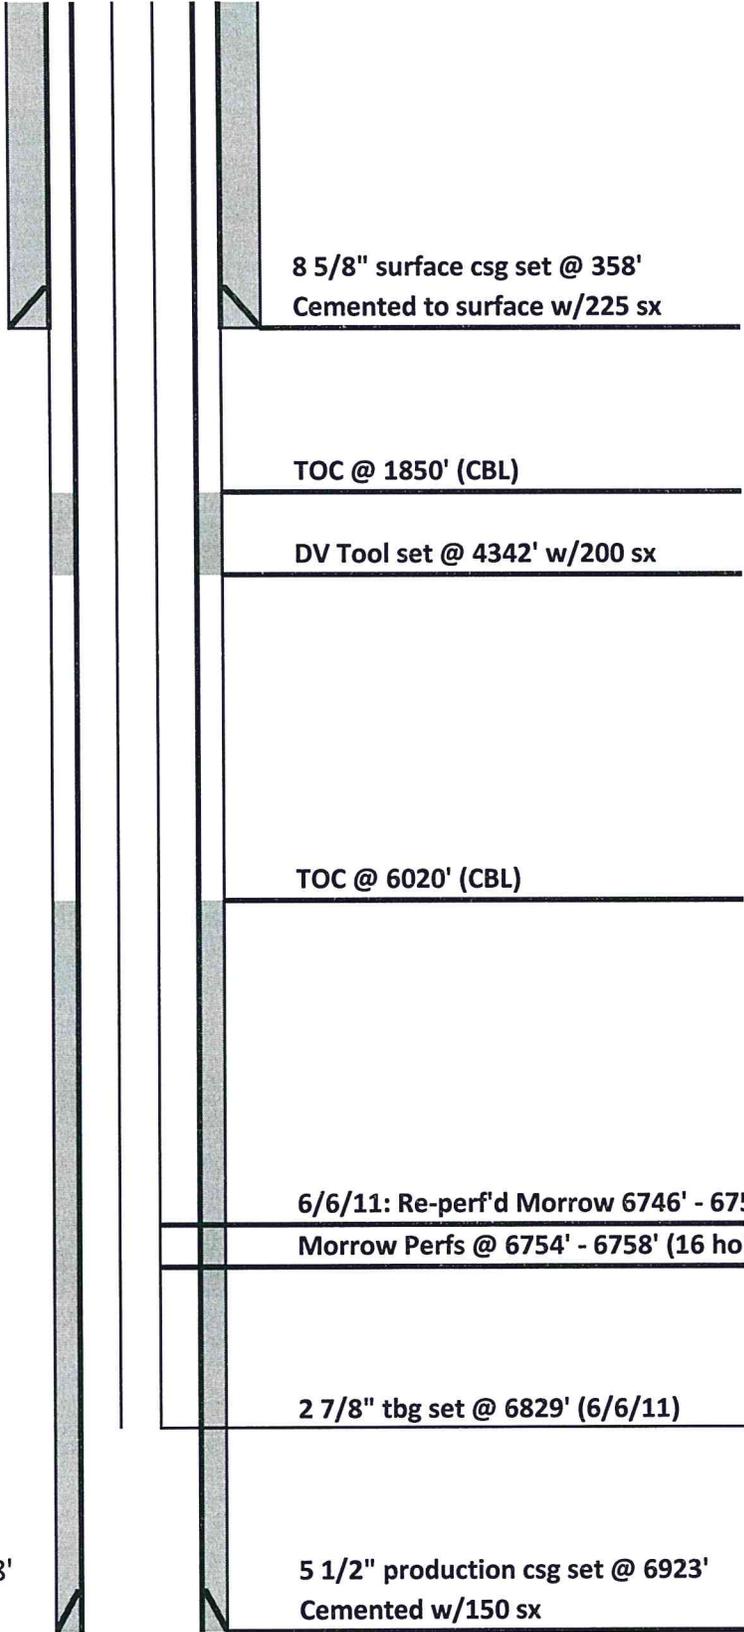

Date: 4/6/2016  
Well Name: Meteor Unit #2  
Location: 600' FSL & 1650' FWL  
SE/4 SW/4 9-12S-52W  
County: Lincoln  
State: Colorado  
API: 05-073-06304  
GL: 4965'  
KB: 4976'  
Spud Date: 5/28/2003

PBTD = 6878'  
RTD = 6940'