




DRILLING COMPANY, INC.
WICHITA, KANSAS

Proposed Injection Well Diagram

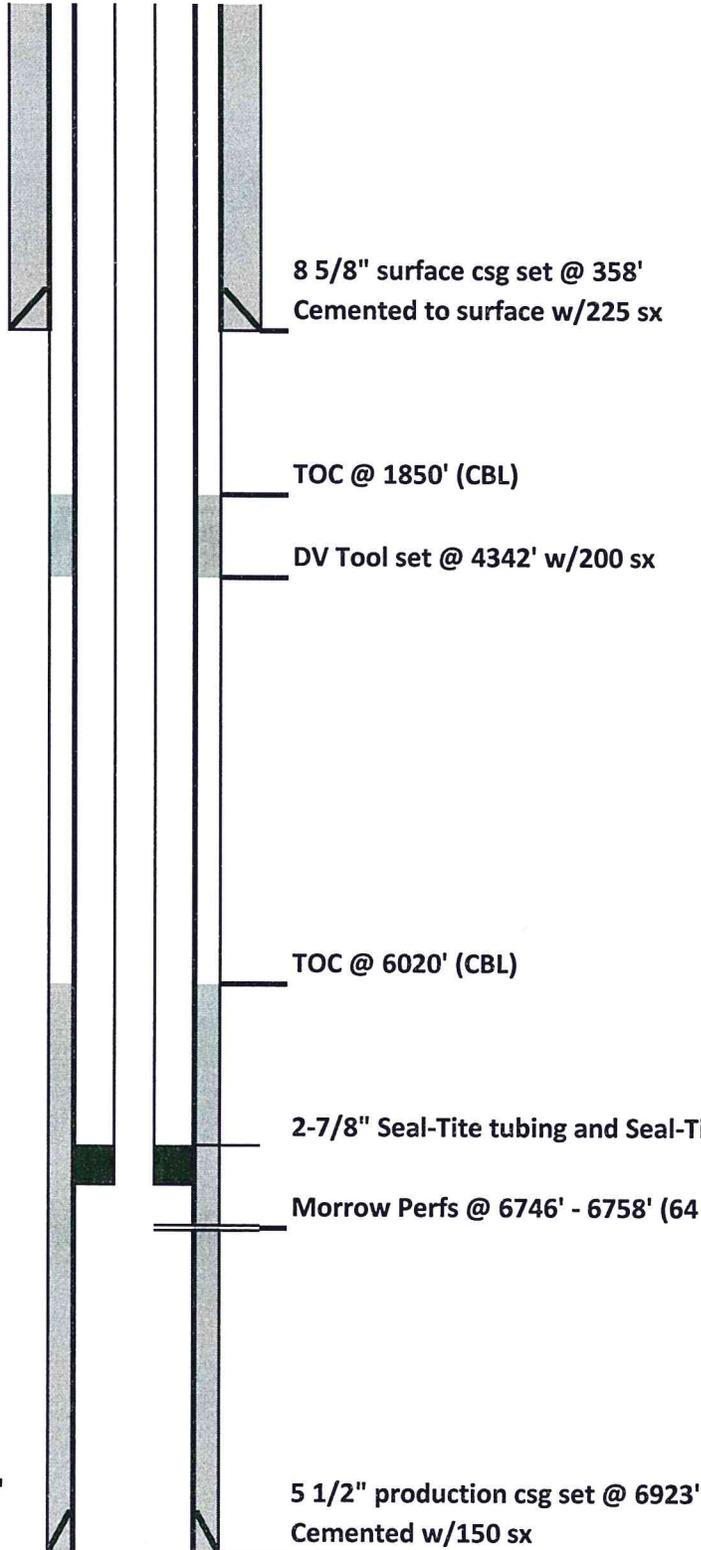

Date:	<u>3/2/2017</u>
Well Name:	<u>Meteor Unit #2</u>
Location:	<u>600' FSL & 1650' FWL</u> <u>SE/4 SW/4 9-12S-52W</u>
County:	<u>Lincoln</u>
State:	<u>Colorado</u>
API:	<u>05-073-06304</u>
GL:	<u>4965'</u>
KB:	<u>4976'</u>
Spud Date:	<u>5/28/2003</u>