




DRILLING COMPANY, INC.
WICHITA, KANSAS

Current Wellbore Diagram

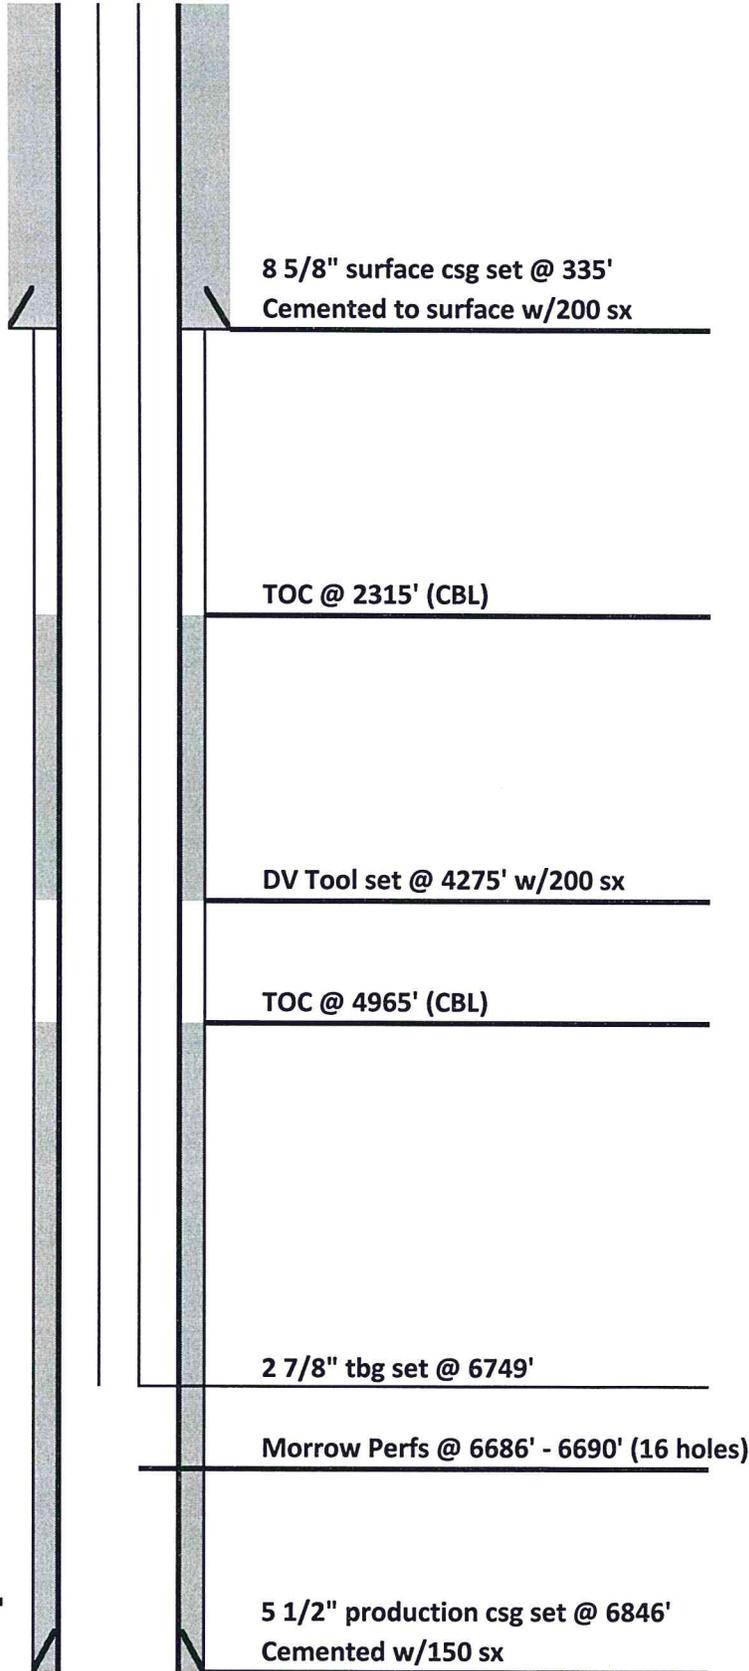

Date: 3/24/2016
Well Name: Meteor Unit #1
Location: 1980' FNL & 1980' FWL
SE/4 NW/4 16-12S-52W
County: Lincoln
State: Colorado
API: 05-073-06300
GL: 4900'
KB: 4911'
Spud Date: 10/10/2001

PBTD = 6782'
RTD = 6850'