




DRILLING COMPANY, INC.
WICHITA, KANSAS

Proposed Wellbore Diagram

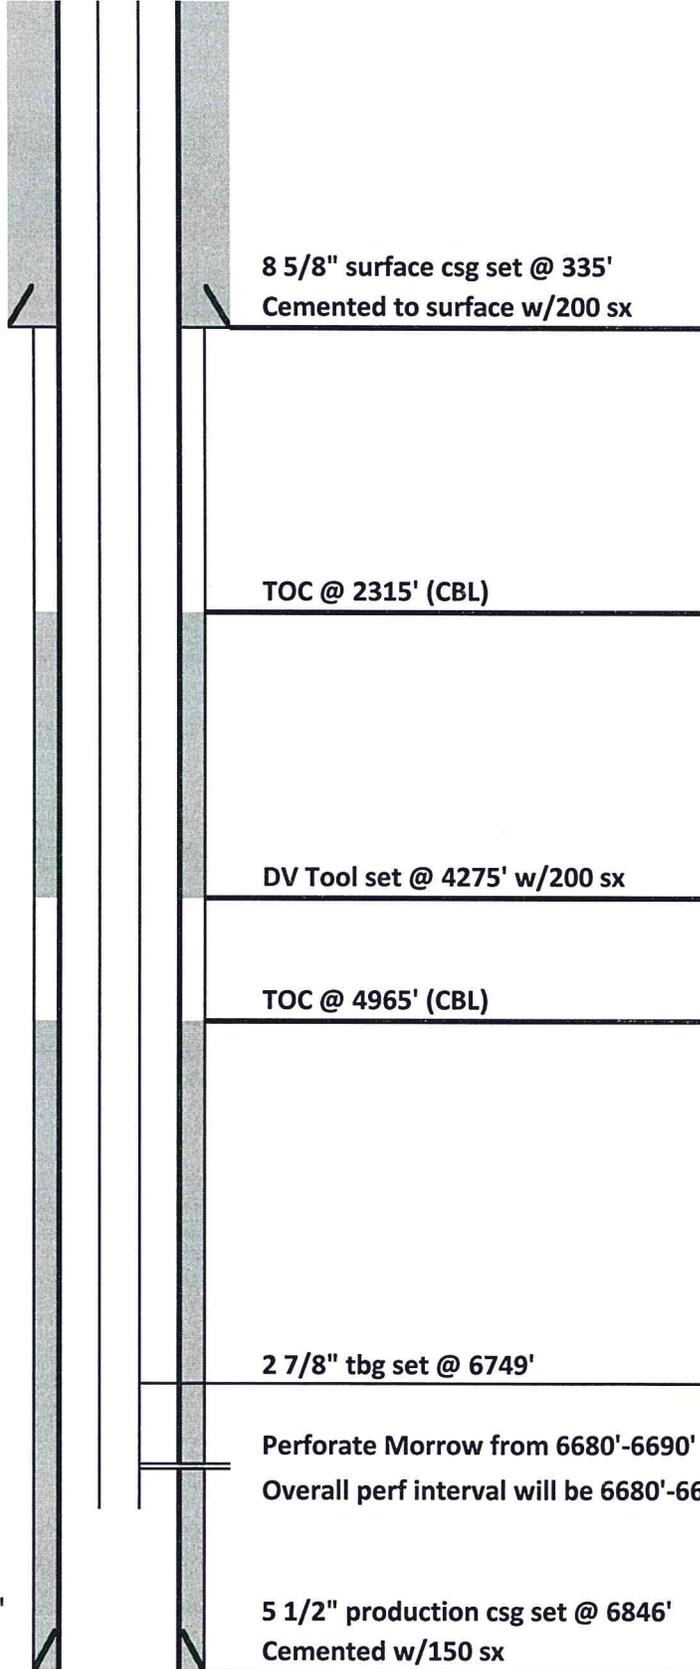

Date:	<u>6/7/2017</u>
Well Name:	<u>Meteor Unit #1</u>
Location:	<u>1980' FNL & 1980' FWL</u> <u>SE/4 NW/4 16-12S-52W</u>
County:	<u>Lincoln</u>
State:	<u>Colorado</u>
API:	<u>05-073-06300</u>
GL:	<u>4900'</u>
KB:	<u>4911'</u>
Spud Date:	<u>10/10/2001</u>

PBTD = 6782'
RTD = 6850'