

Great Western 26-41
Sec 26 T6N R67W
Weld, Co.
WELLBORE SCHEMATIC
Date 3/3/2016

API: 05-123-24282


GL Elev: 4761'
KB Elev: 4777'

Spud: 9/17/2007

Surface Casing :
8-5/8" 24# 10 jnts set @ 453'
Cmt w/ 360 sx

Tubing Detail:
2-3/8" w/ 228 jnts set @ 7112'

Production Casing :
4-1/2", 11.6# 171 jnts set @ 7283'
Cmt'd w/ 500 sx

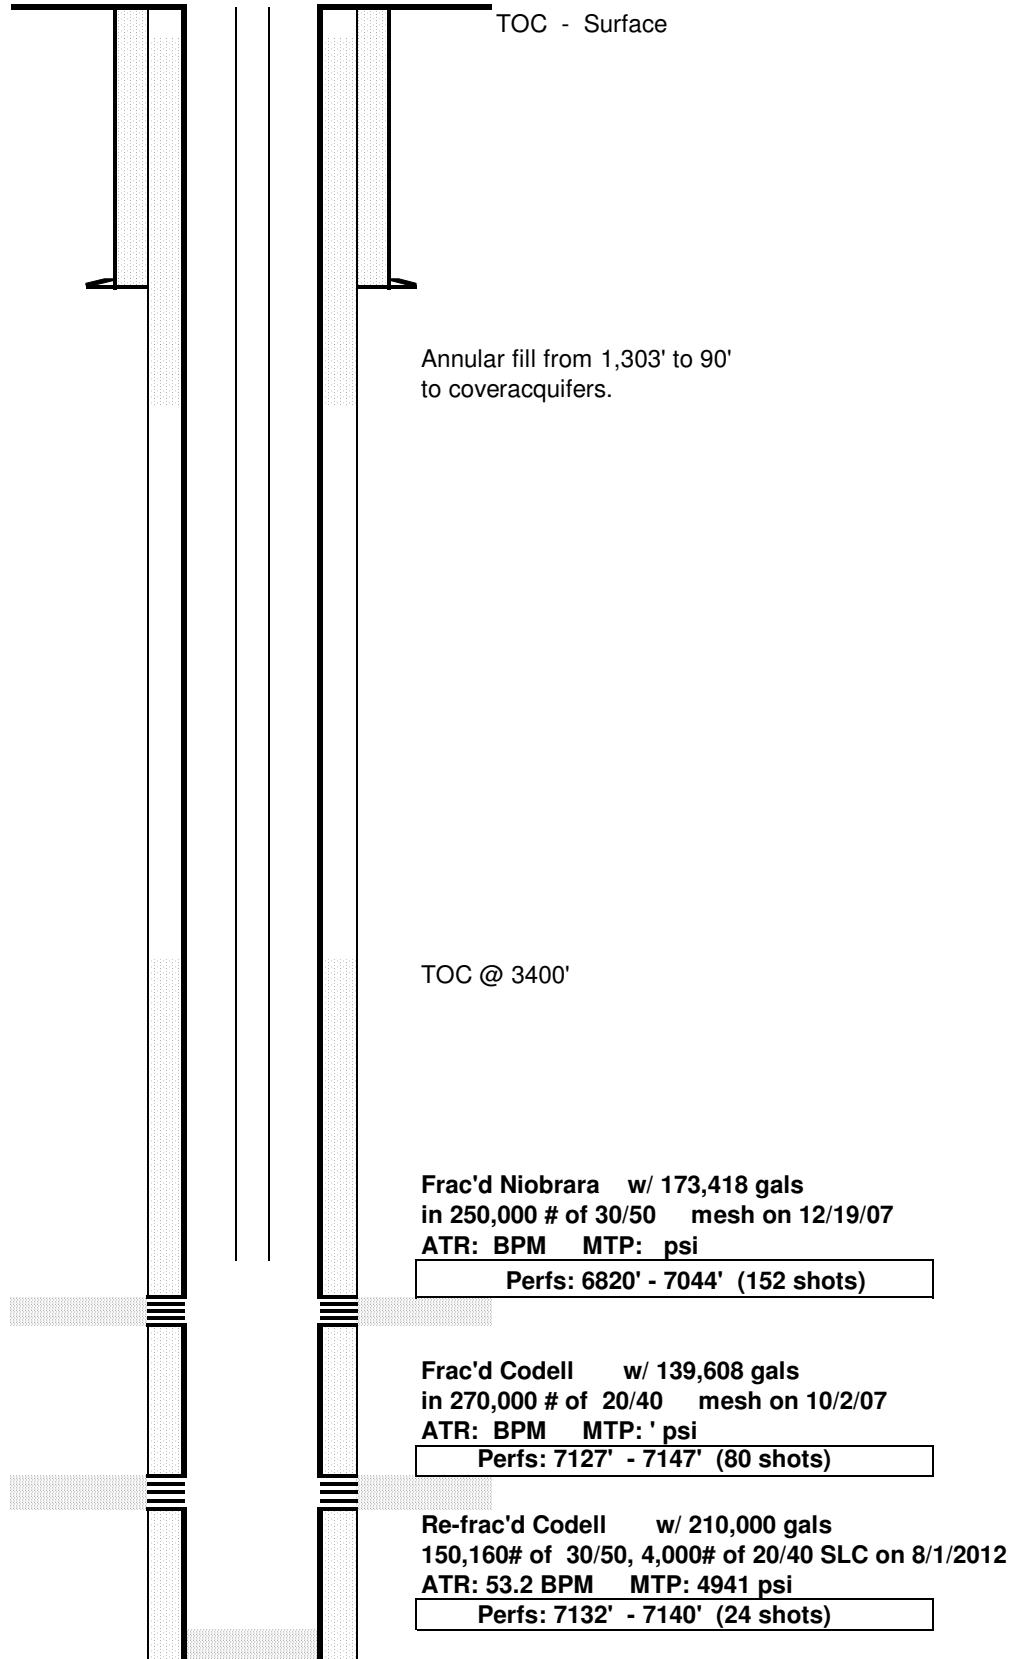

PBTD: 7283'

TD: 7285'