


PROPOSED WELLBORE SCHEMATIC

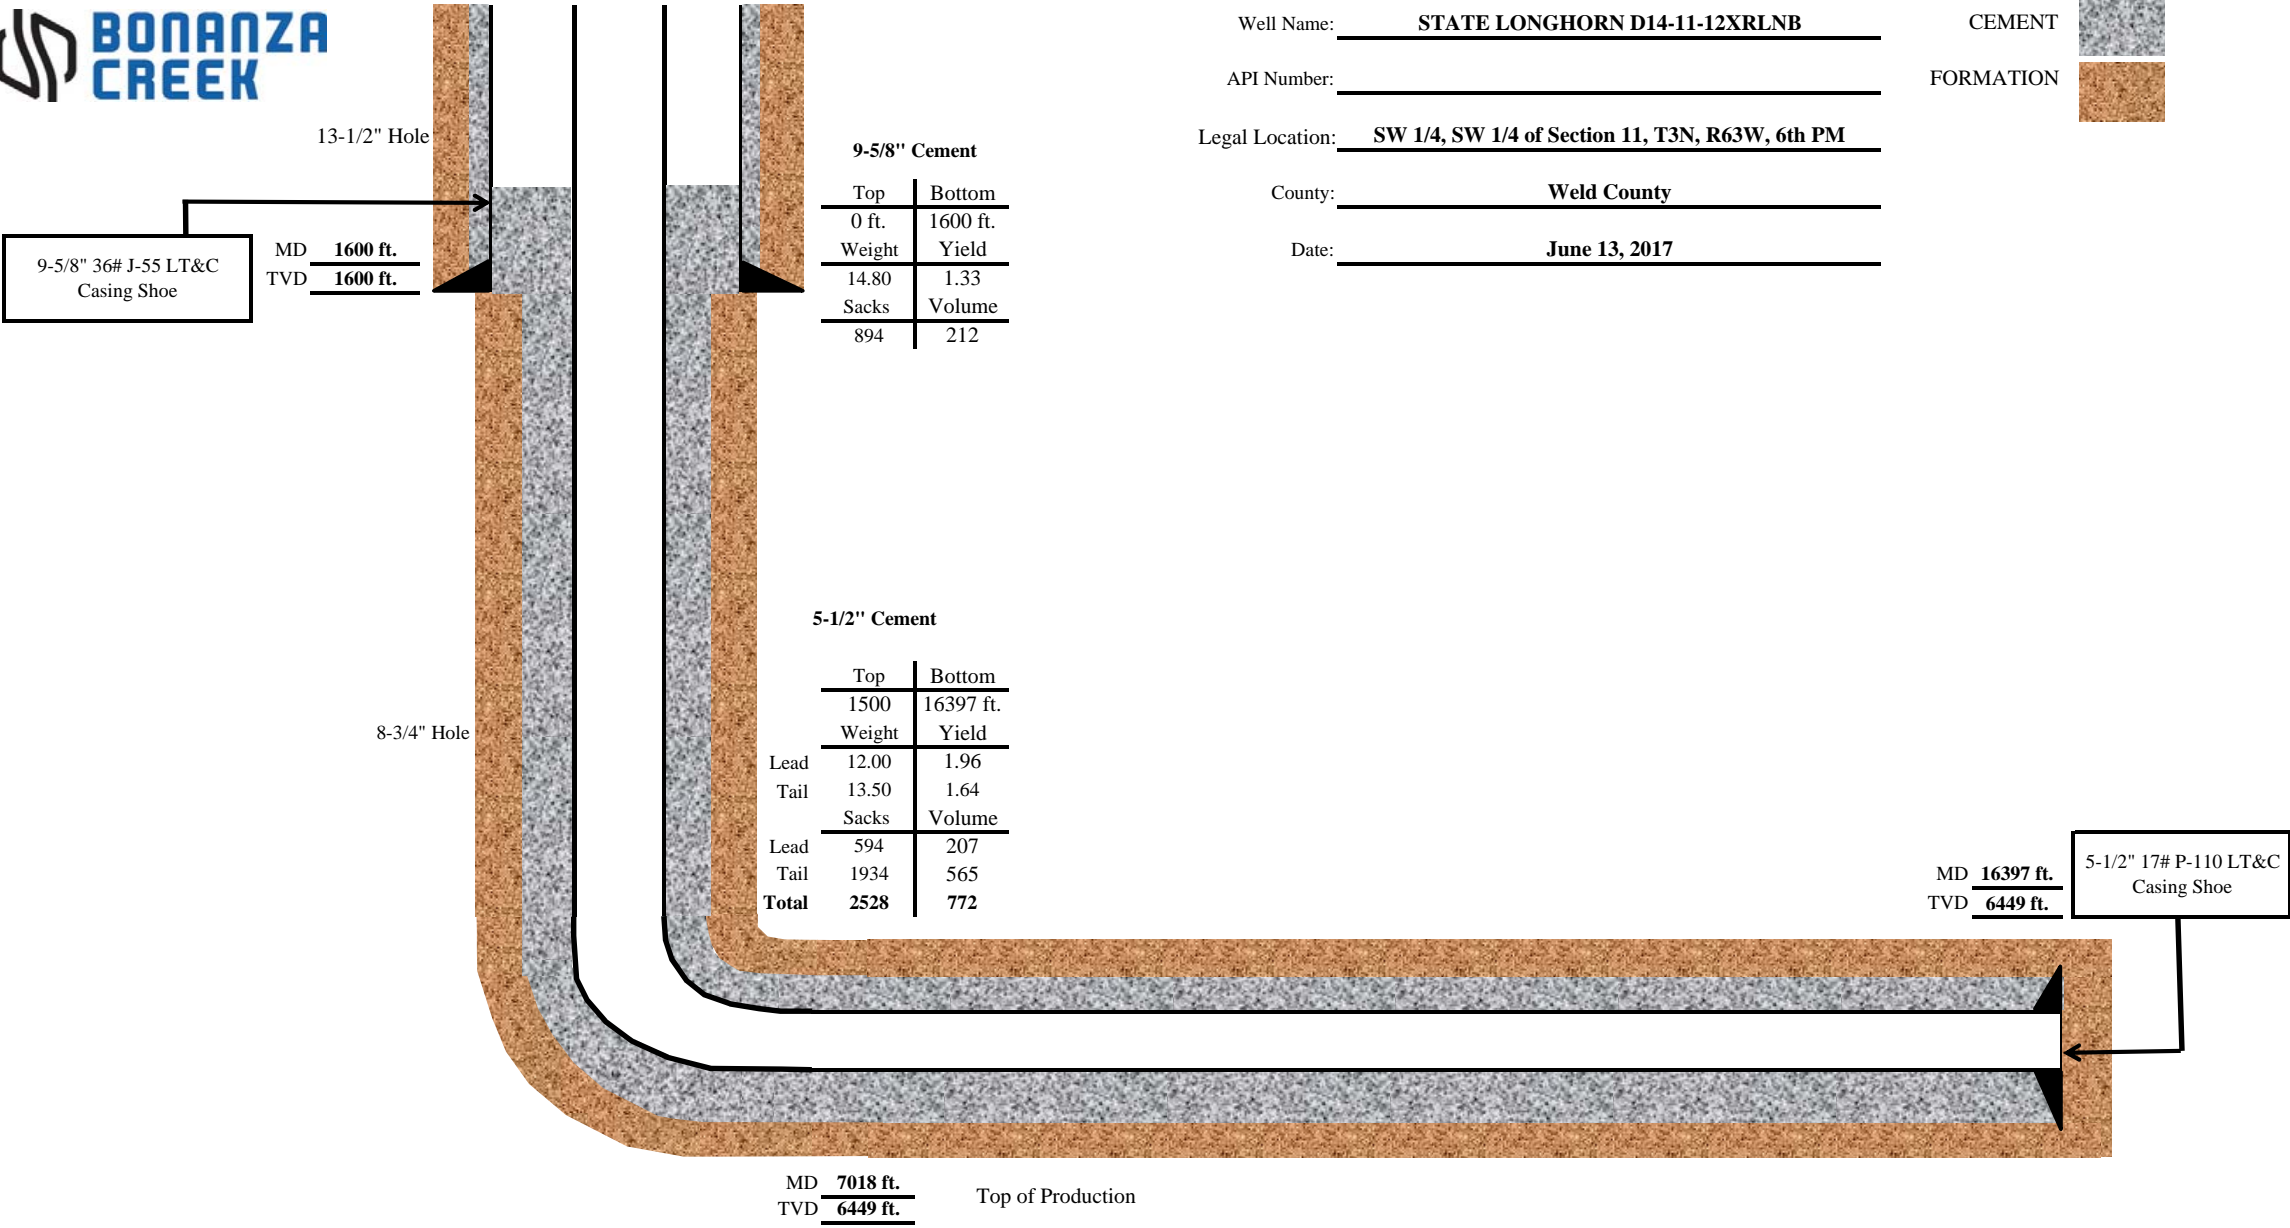

Well Name: STATE LONGHORN D14-11-12XRLNB

API Number: _____

Legal Location: SW 1/4, SW 1/4 of Section 11, T3N, R63W, 6th PM

County: Weld County

Date: June 13, 2017

