

Physical Address: 345 Comanche St.
Mail to: Box 384, Kiowa, CO 80117
Ph. 303-621-8672 - Fax 303-621-7749
www.highprairiesurvey.com

Job # 11094 Ma-State #13

Inv # 2887


High Prairie Surveying of Kiowa, Colorado has in accordance with a request from **Wiepking Fullerton** has determined the location of **Ma-State #13** to be **660 feet FSL**, and **660 feet FEL**, (90° off Section lines) of SECTION **24**, Township **10s**, Range **56w** of the 6th Principal Meridian, **Lincoln County**, Colorado.

Date: Staked 12/16/13 drawn on 12/23/13.
Rev: 01/08/14

Re: Staked by Elijah Frane
Drawn: Drawn by Dustin Cotter



Access Road Map

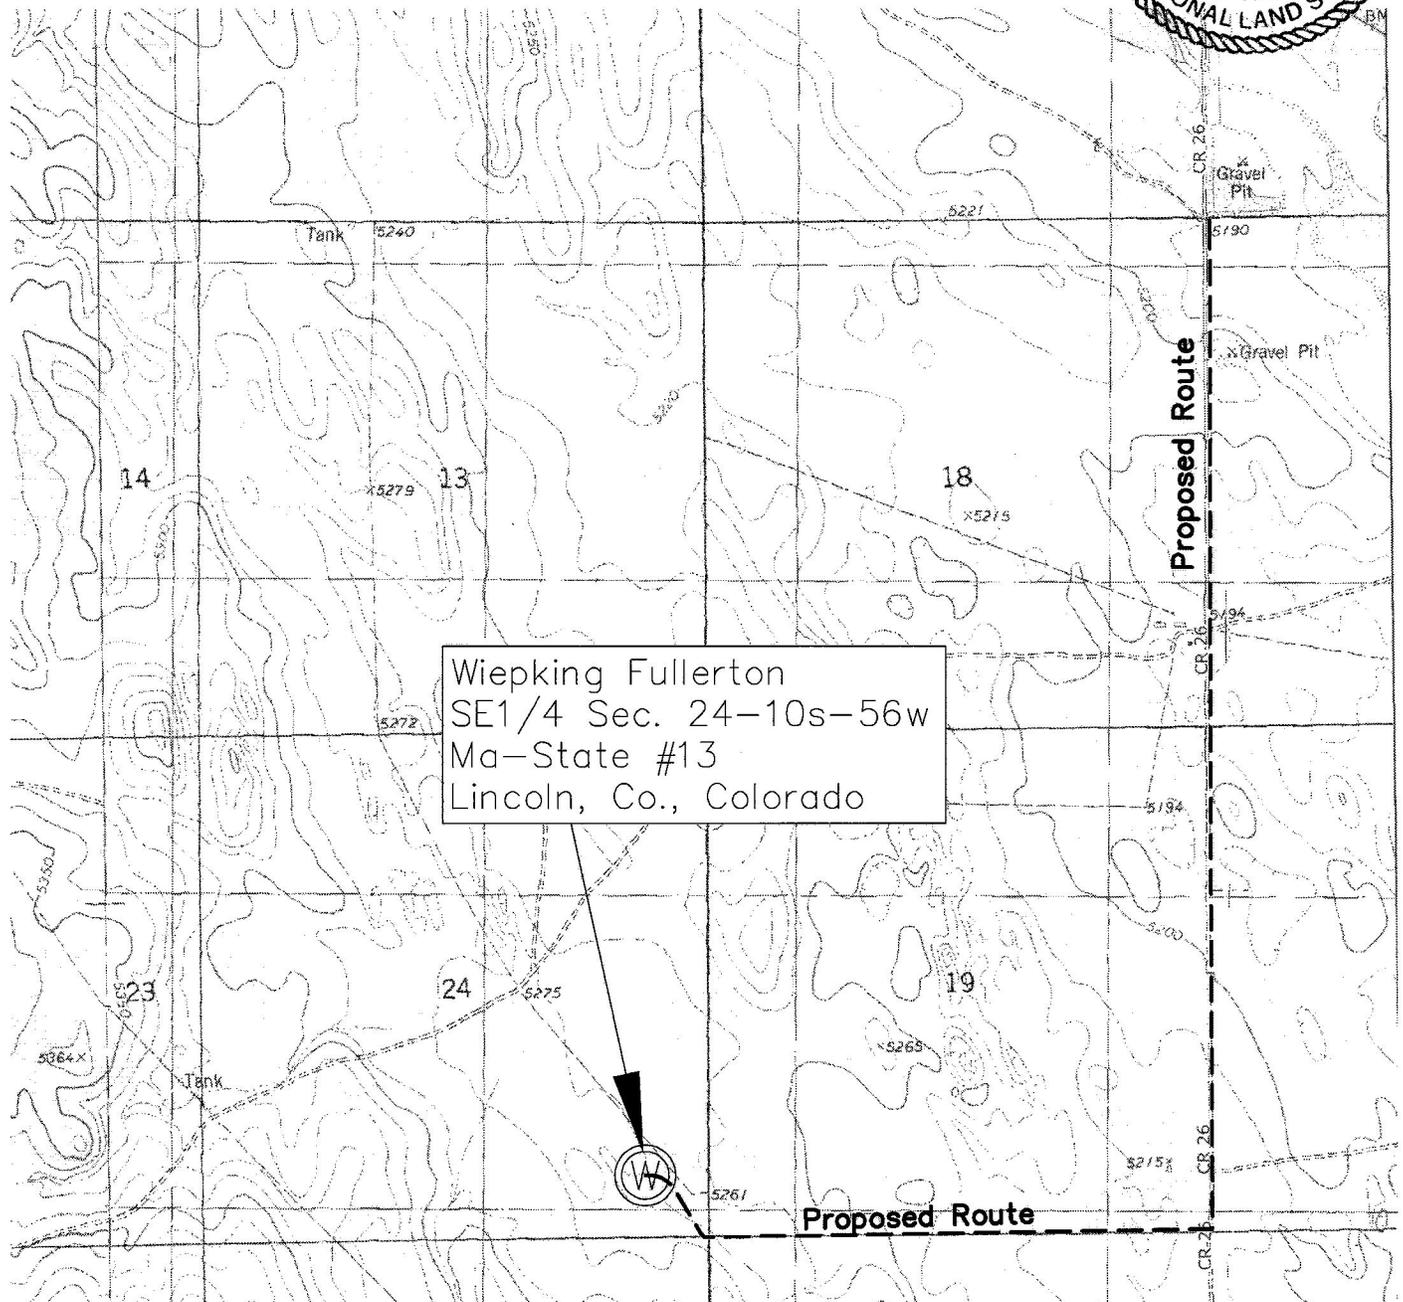

Wiepking Fullerton
SE1/4 Sec. 24-10s-56w
Ma-State #13
Lincoln, Co., Colorado