



Great Western Operating
Company, LLC
1801 Broadway, Suite 500
Denver, CO 80202

303.398.0302
866.742.1784 Fax
info@gwogco.com
www.gwogco.com

June 16, 2017

Colorado Oil and Gas Conservation Commission
1120 Lincoln Street, Suite 801
Denver, CO 80203

RE: Proposed Wellbore Spacing Unit
Raindance FC 26-209HN
Niobrara New Drill
NENE Sec. 30, Township 6N, Range 67W
Weld County, Colorado

Dear Director Lepore,

Great Western Operating Company, LLC (Great Western) is planning to drill the above captioned well in accordance with the provisions of Colorado Oil and Gas Conservation Commission (COGCC) Rule 318A.e.

Great Western's proposed wellbore spacing unit consists of:

Township 6 North, Range 67 West (Weld County):
Section 30: S2NE4 & N2SE4 & W2

Township 6 North, Range 68 West (Larimer County):
Section 26: S2NE4 & N2SE4
Section 25: S2N2 & N2S2

Total Acres: 949

The 30 day notification time period has passed and we have not yet received any objections to such well locations or proposed spacing unit, therefore Great Western hereby requests the Director to approve the above mentioned well. Great Western respectfully requests the COGCC review the enclosed map illustrating the proposed wellbore spacing unit.

Respectfully,



Christi Ng

Christi Ng
Senior Regulatory Analyst
Great Western Operating Company, LLC

T6N, R67W, 6th P.M.

GREAT WESTERN OPERATING COMPANY
RAINANCE FC 26-209HN
NE 1/4 NE 1/4, SECTION 30, T6N, R67W, 6th P.M.
WELD COUNTY, COLORADO

BASIS OF BEARINGS
VERMILYEA
BASIS OF ELEVATION
USGS COOPERATIVE BASE NETWORK CONTROL STATION,
DESIGNATION "VERMILYEA". NGS DATA SHEET LISTS THE
NAD 83 ELEVATION AS BEING 5029 FEET.

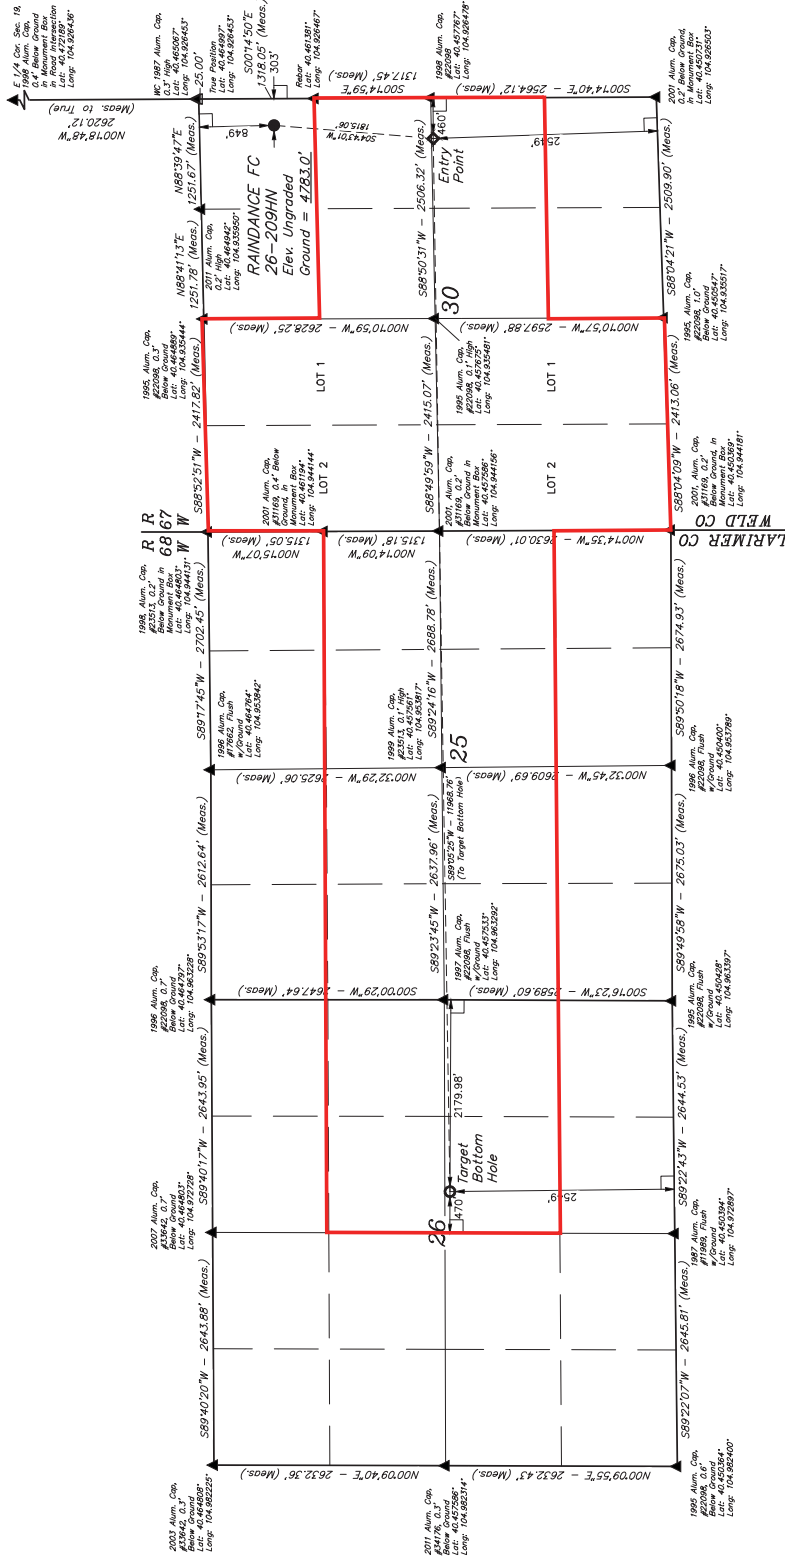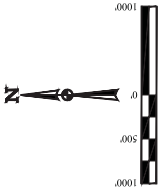

WELD CO

LARIMER CO

LEGEND:

1" = 50' SYMBOL

● = PROPOSED WELLHEAD.

○ = TARGET BOTTOM HOLE.

△ = SECTION CORNERS LOCATED (NAD 83)

△ = SECTION CORNERS RE-ESTABLISHED (Not Set on Ground.) (NAD 83)

POOP = 1.5

NAD SURFACE LOCATION	NAD ENTRY POINT	NAD TARGET BOTTOM HOLE



REV 3 - 10-26-16 - K.B. (SHL: EP: BHI & NAME CHANGE)

UTLS LLC
Corporate Office: 45 South 200 East
Vernal, UT 84078 • (435) 786-1017
CHAD MELHUS, L.C.
K.B.
10-11-16
10-25-16
1" = 1000'
WELL LOCATION PLAT