


API:	05-123-29301	ELEVATION:	4860	QTR-QTR:	SWSE
WELL NAME:	CANNON H 33-24	GROUND LEVEL:	4847	SECTION:	33
COUNTY:	WELD	MD:	7358	TOWNSHIP:	3N
LATITUDE:	40.177867	PBMD:	7320	RANGE:	65W
LONGITUDE:	-104.668505	CREATED BY:	D. HASZ		
		DATE:	7/13/2017		

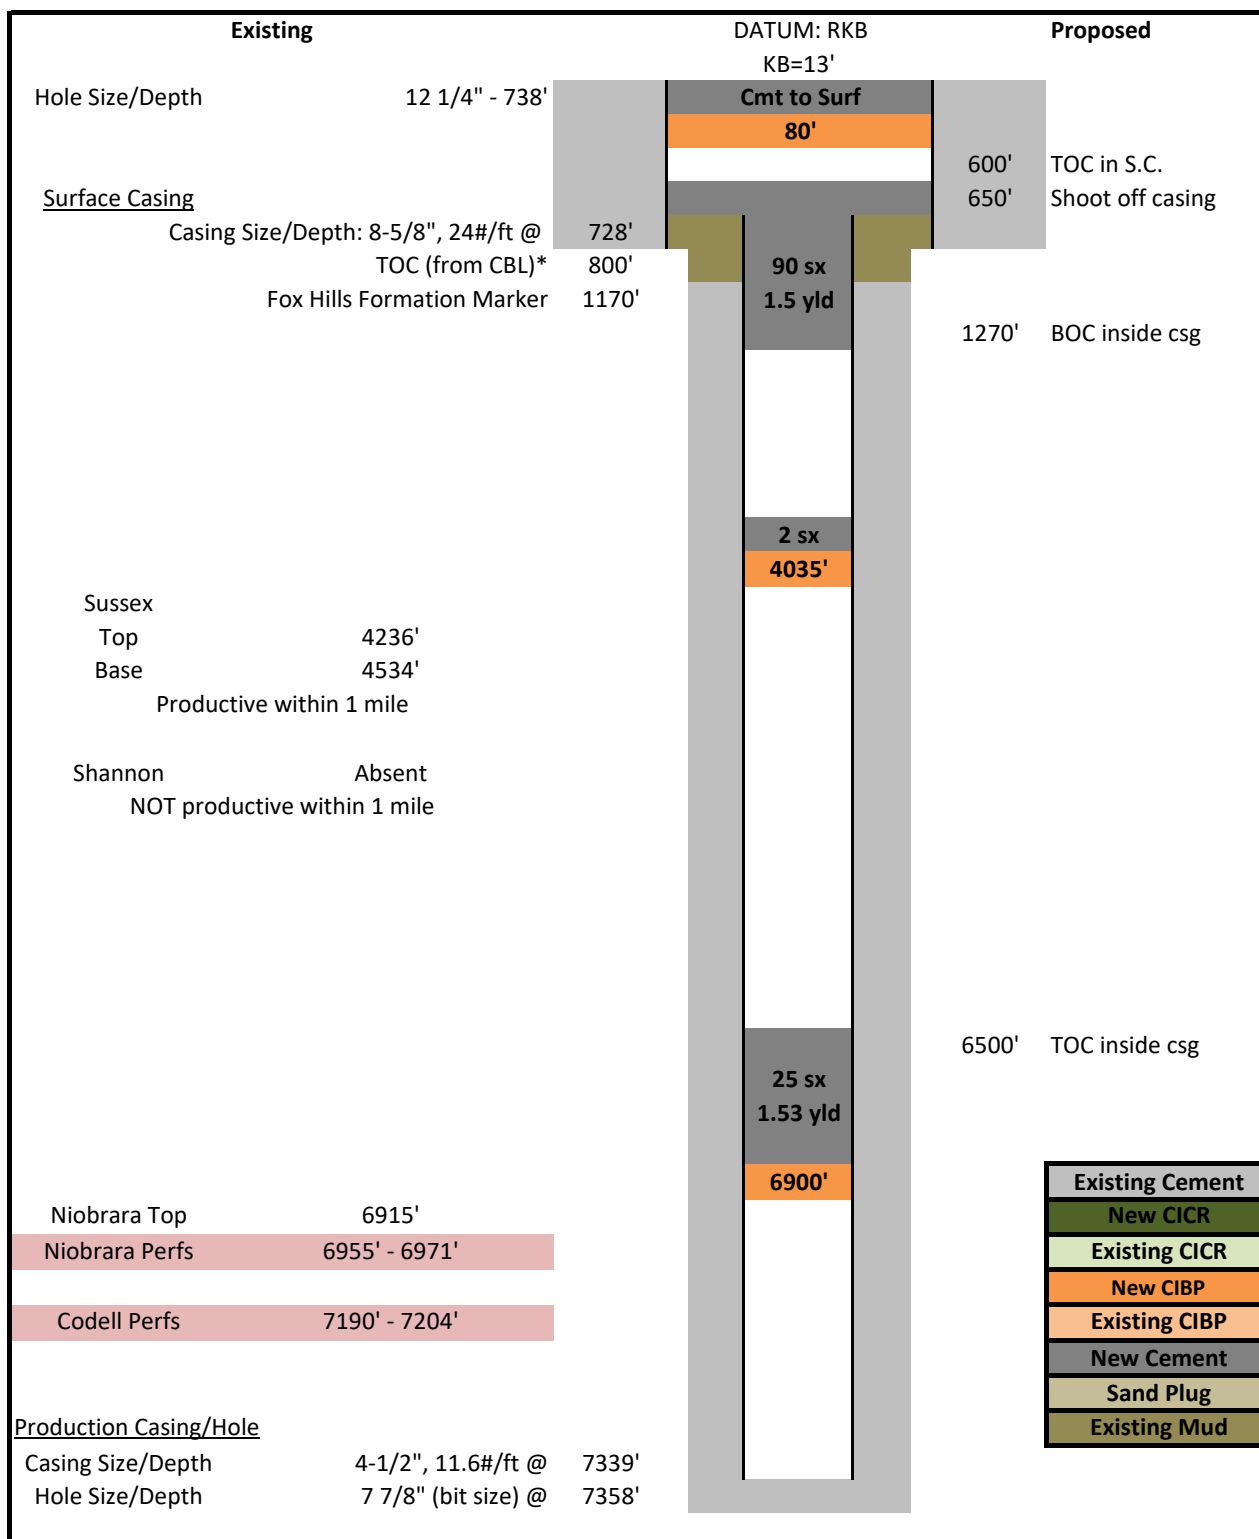

\*Cement stringers up to 650'