

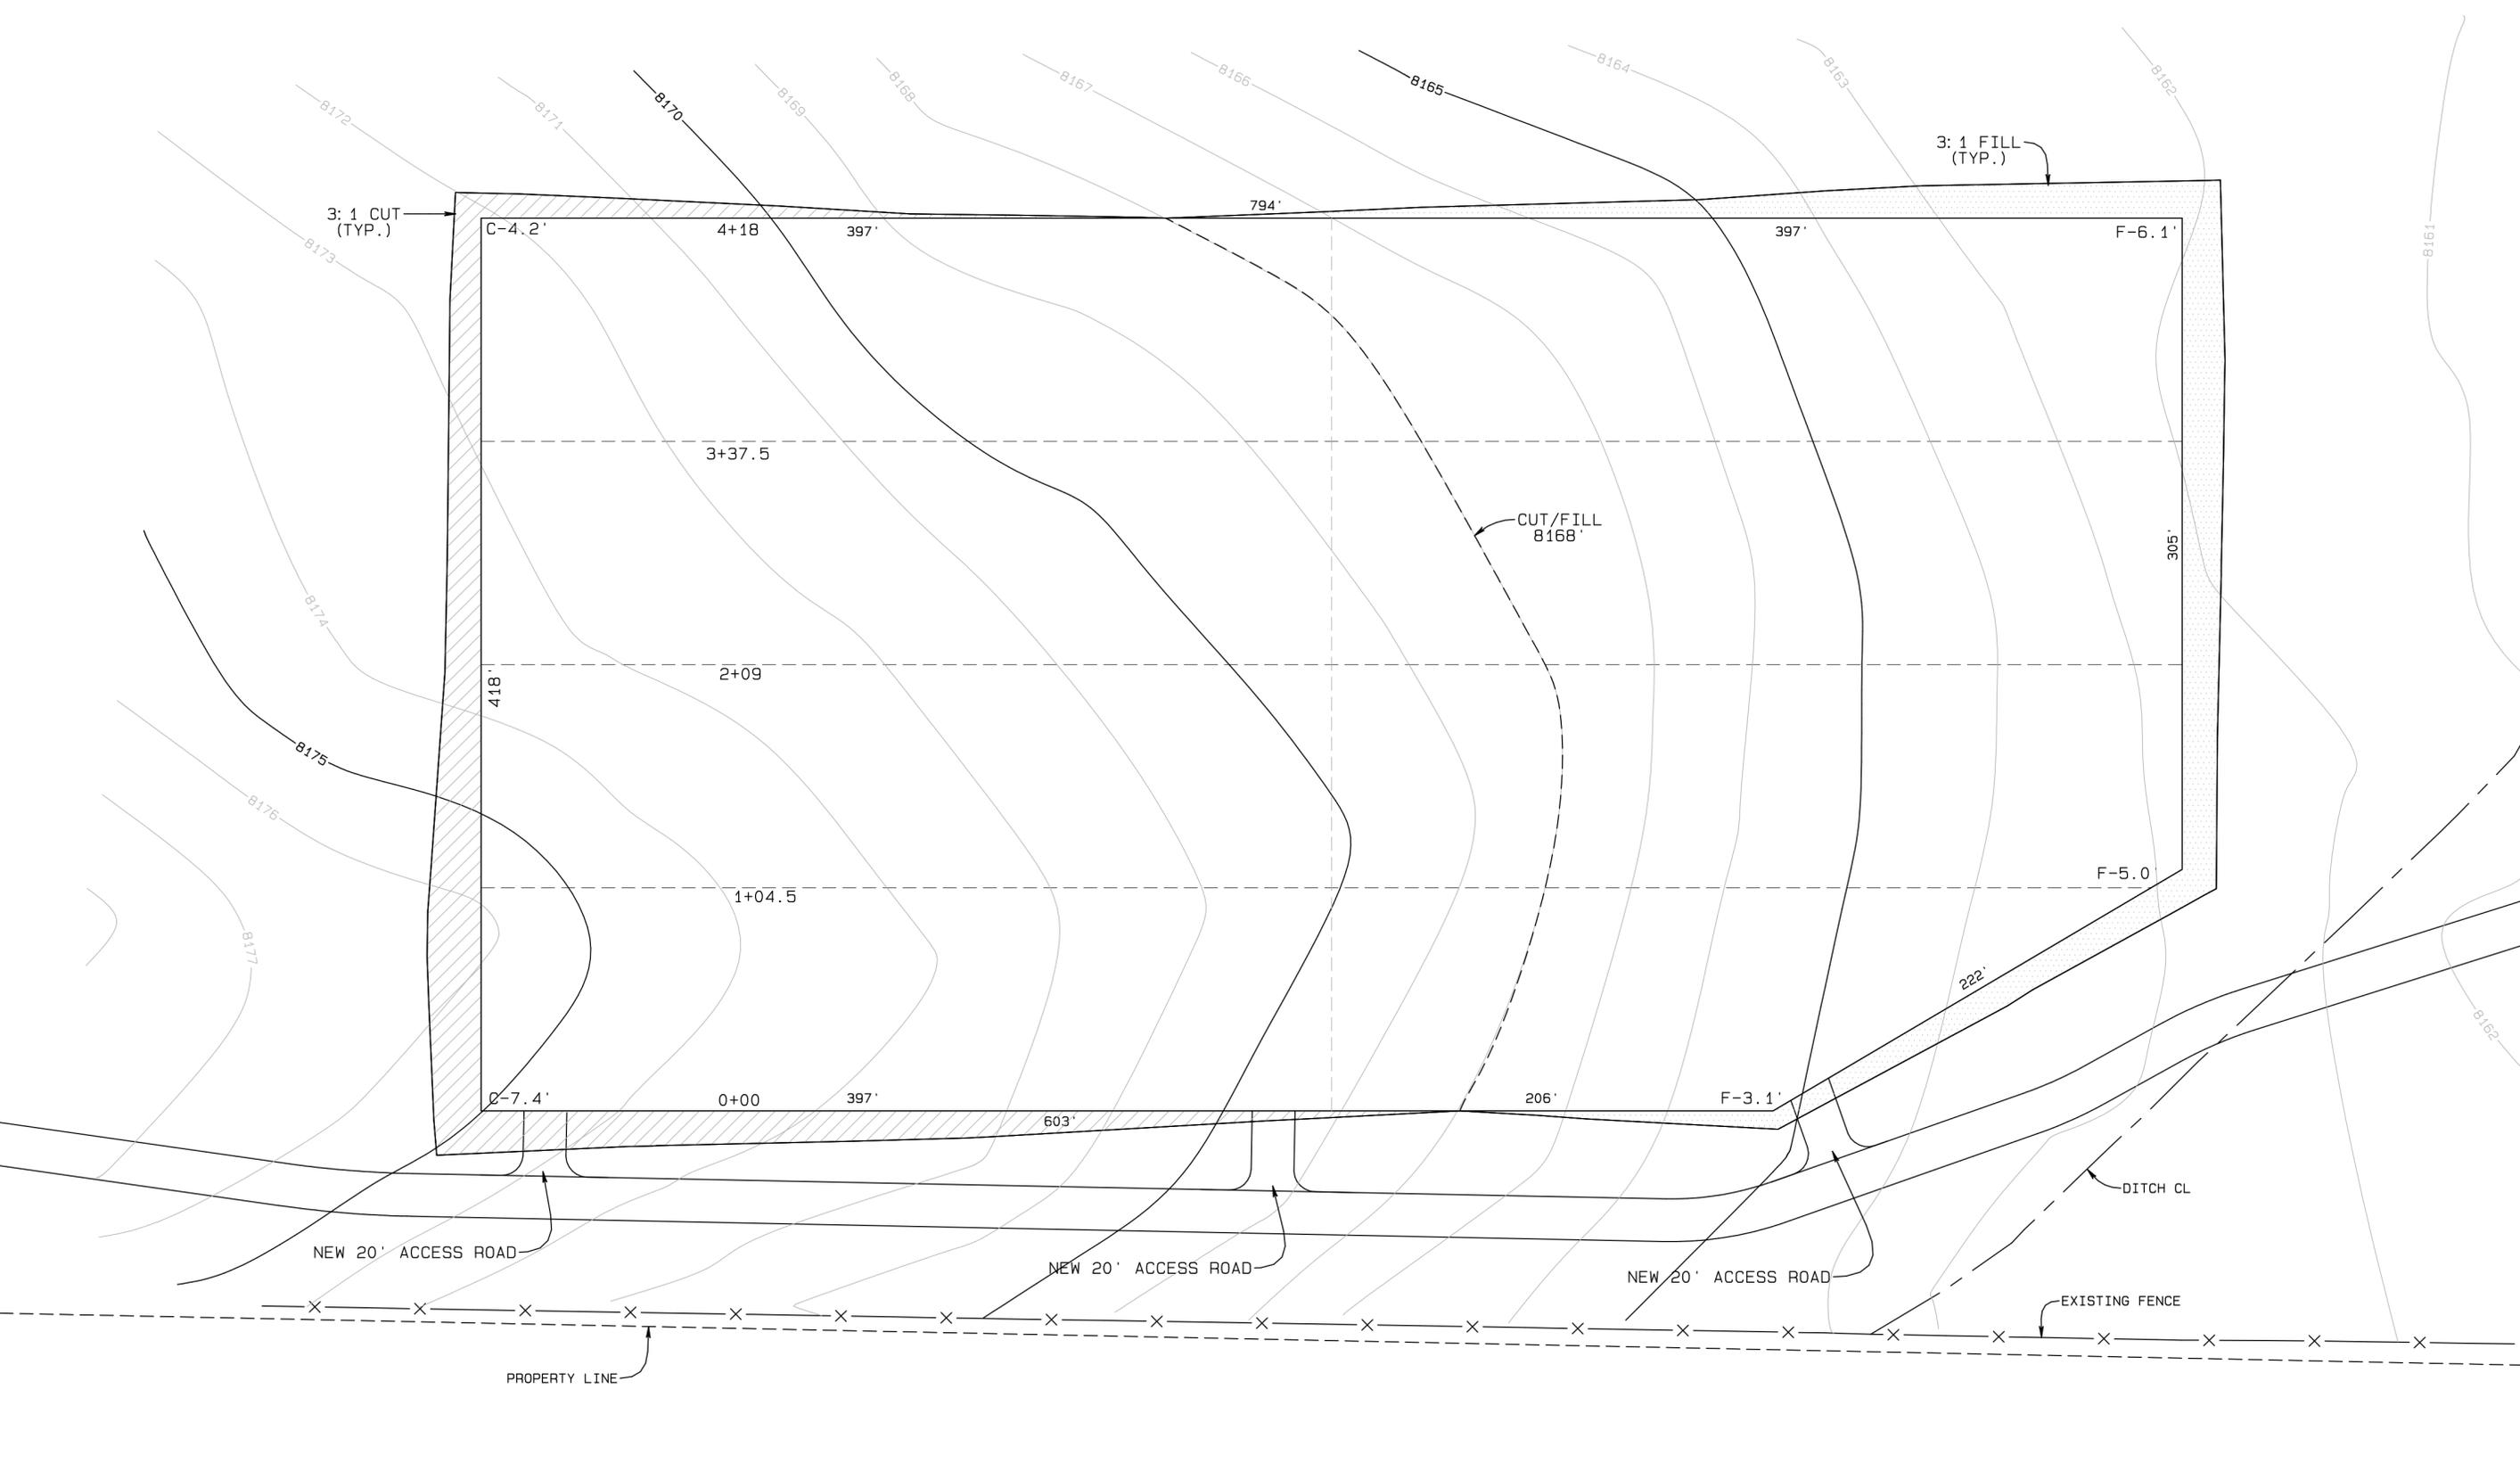


SandRidge Exploration & Production, LLC
 CONSTRUCTION LAYOUT
 SHIRAS CTB
 NE1/4NW1/4 of Section 11, T7N,
 R81W, 6th P.M., Jackson County, Colorado.

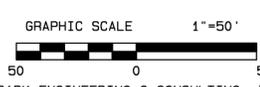

BLM

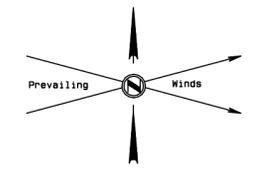


BASIS OF ELEVATION

SPOT ELEVATION AT THE NW CORNER OF SECTION 10,
 T7N, R81W, 6TH PM, TAKEN FROM THE COALMONT
 QUADRANGLE, USGS 7.5 MIN QUAD (TOPOGRAPHIC MAP)
 WITH SAID ELEVATION MARKED AS BEING 8251 FEET.

Earthwork:
 Final Pad Elevation = 8168'
 Total Excavation - 24,489.1 Cu. Yd.
 Pad Fill/Borrow - 14,391.0 Cu. Yd.
 Berm/Stockpile - 10,098.2 Cu. Yd.
 Total Pad = 8.00 acres


SandRidge Exploration & Production, LLC
 CONSTRUCTION LAYOUT CROSS SECTION
 SHIRAS CTB
 NE1/4NW1/4 of Section 11, T7N,
 R81W, 6th P.M., Jackson County, Colorado.

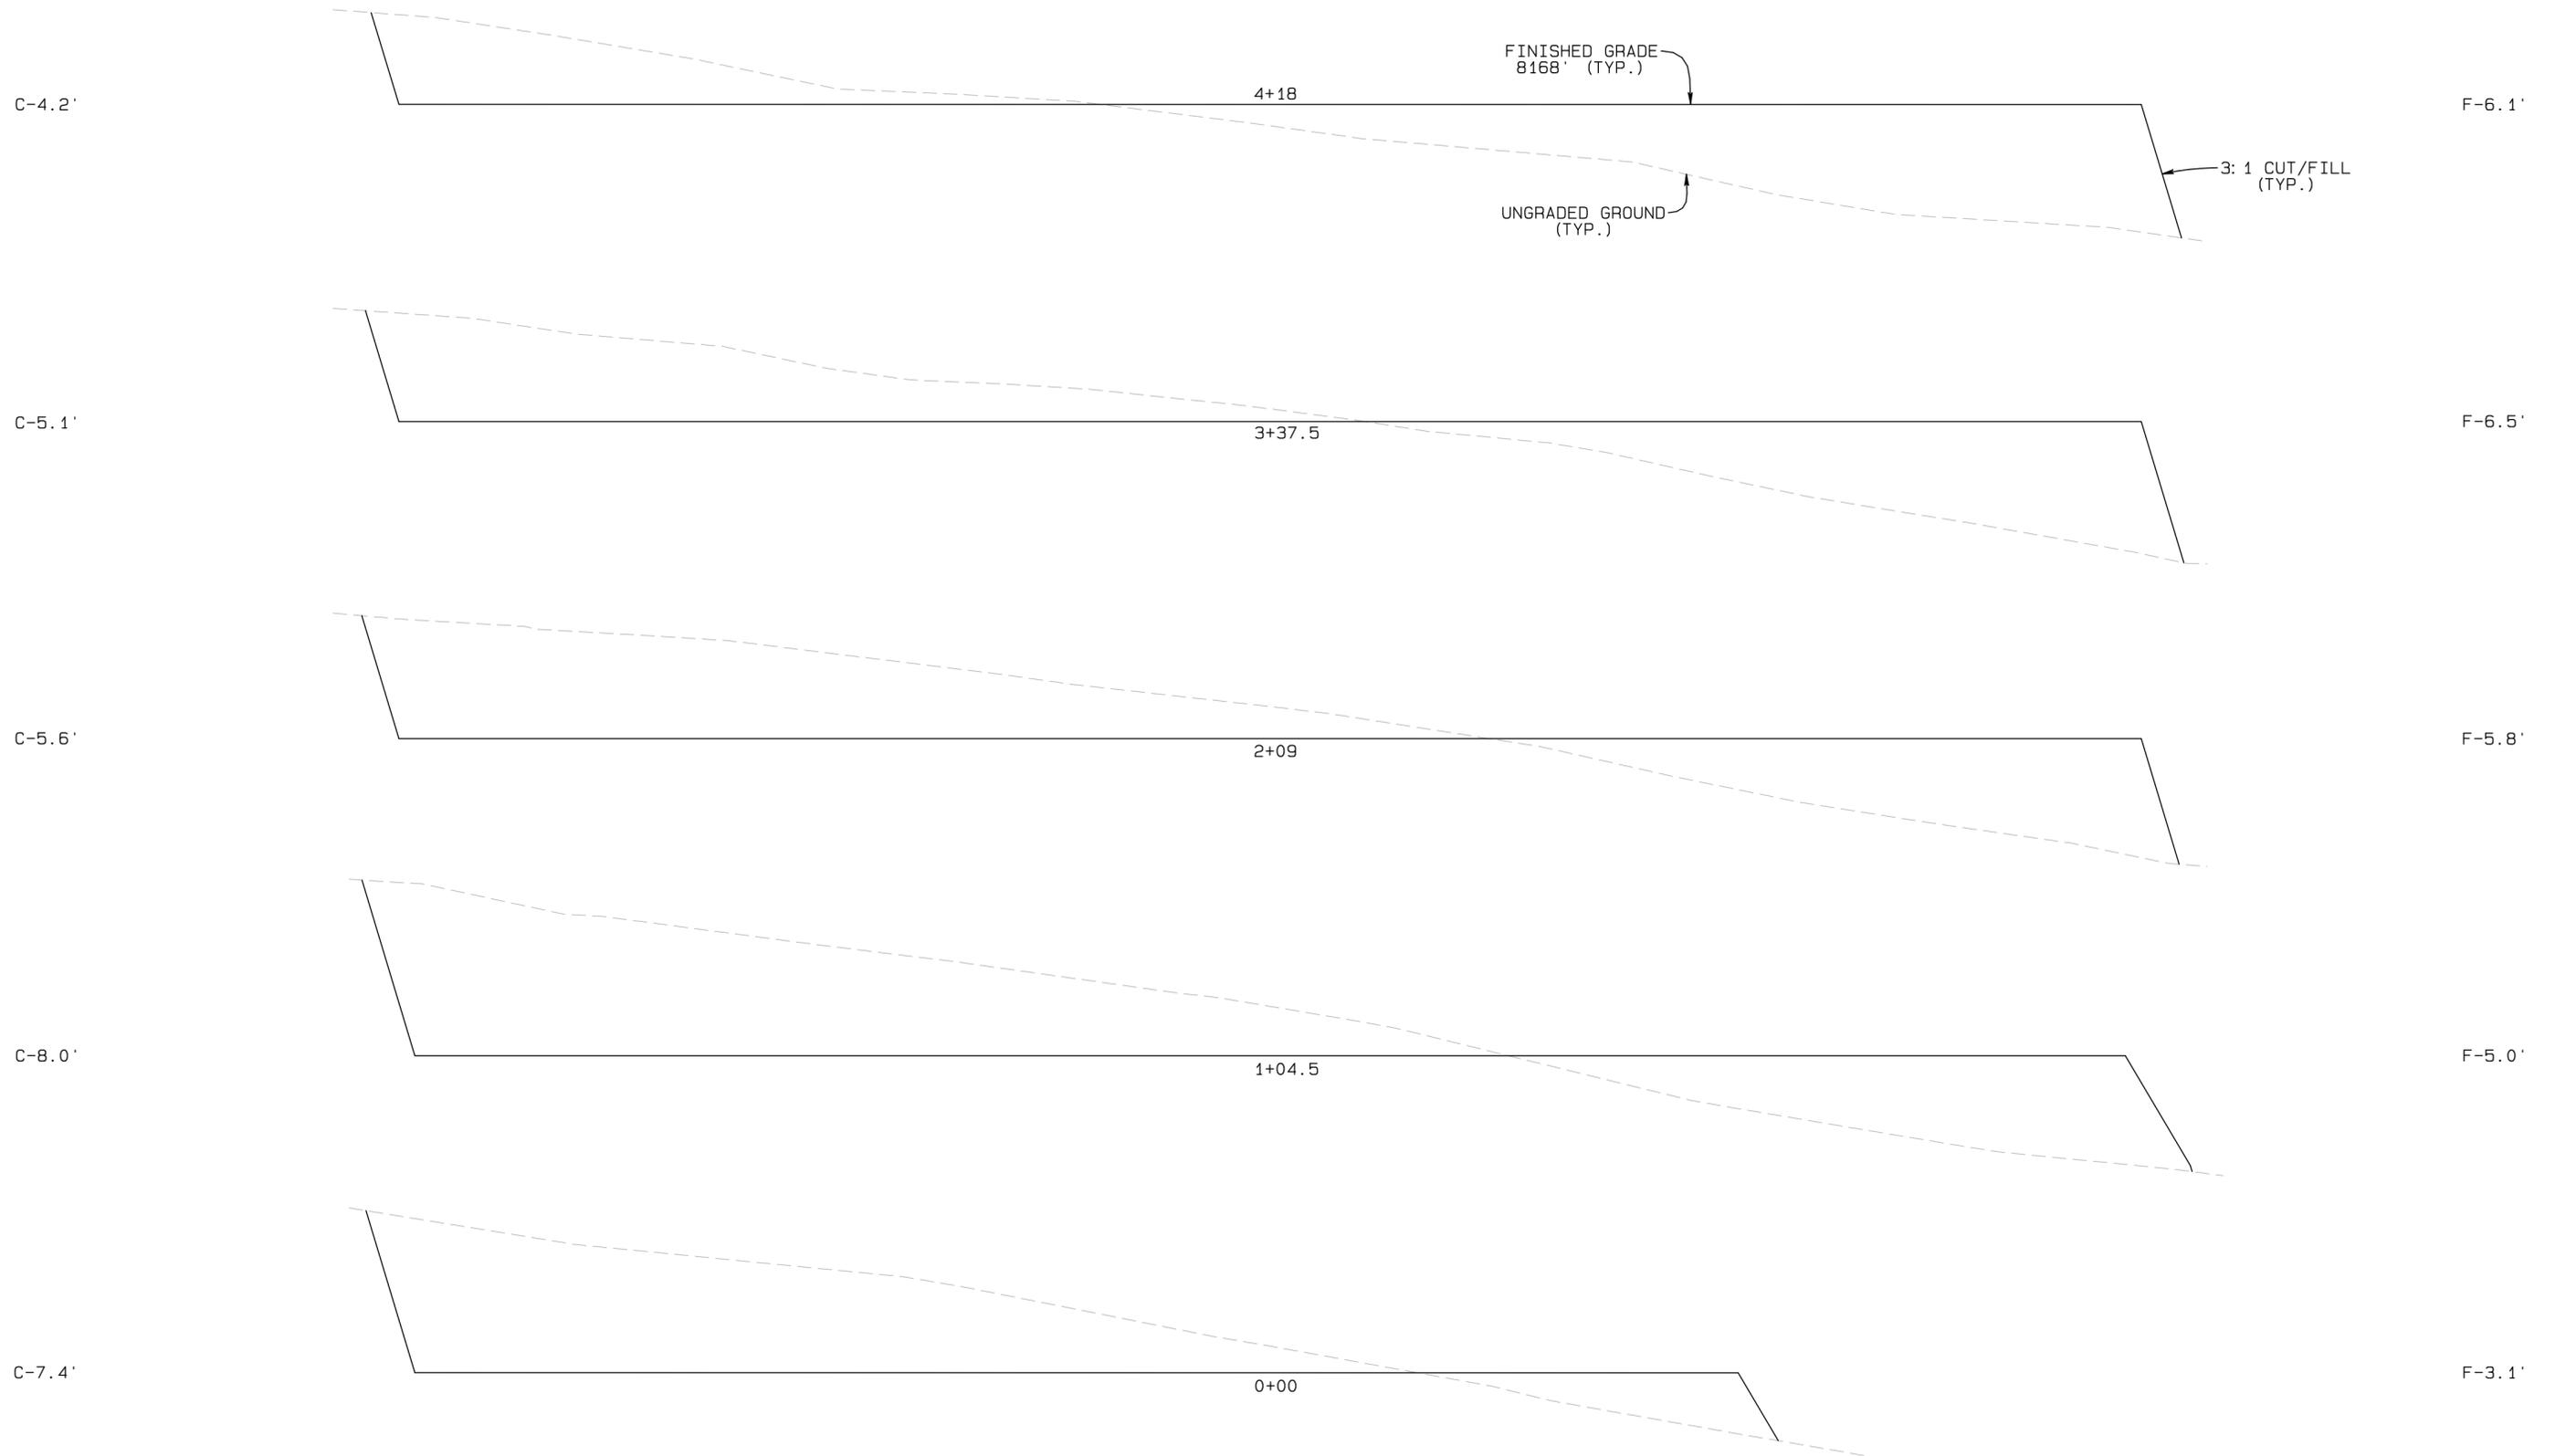

BASIS OF ELEVATION
 SPOT ELEVATION AT THE NW CORNER OF SECTION 10,
 T7N, R81W, 6TH PM, TAKEN FROM THE COALMONT
 QUADRANGLE, USGS 7.5 MIN QUAD (TOPOGRAPHIC MAP)
 WITH SAID ELEVATION MARKED AS BEING 8251 FEET.



Vertical Exaggeration = 10 Times
 GRAPHIC SCALE 1"=50'
 50 0 50
 NORTH PARK ENGINEERING & CONSULTING, INC.
 PO Box 395 Welden, CO 80480 970-723-3725

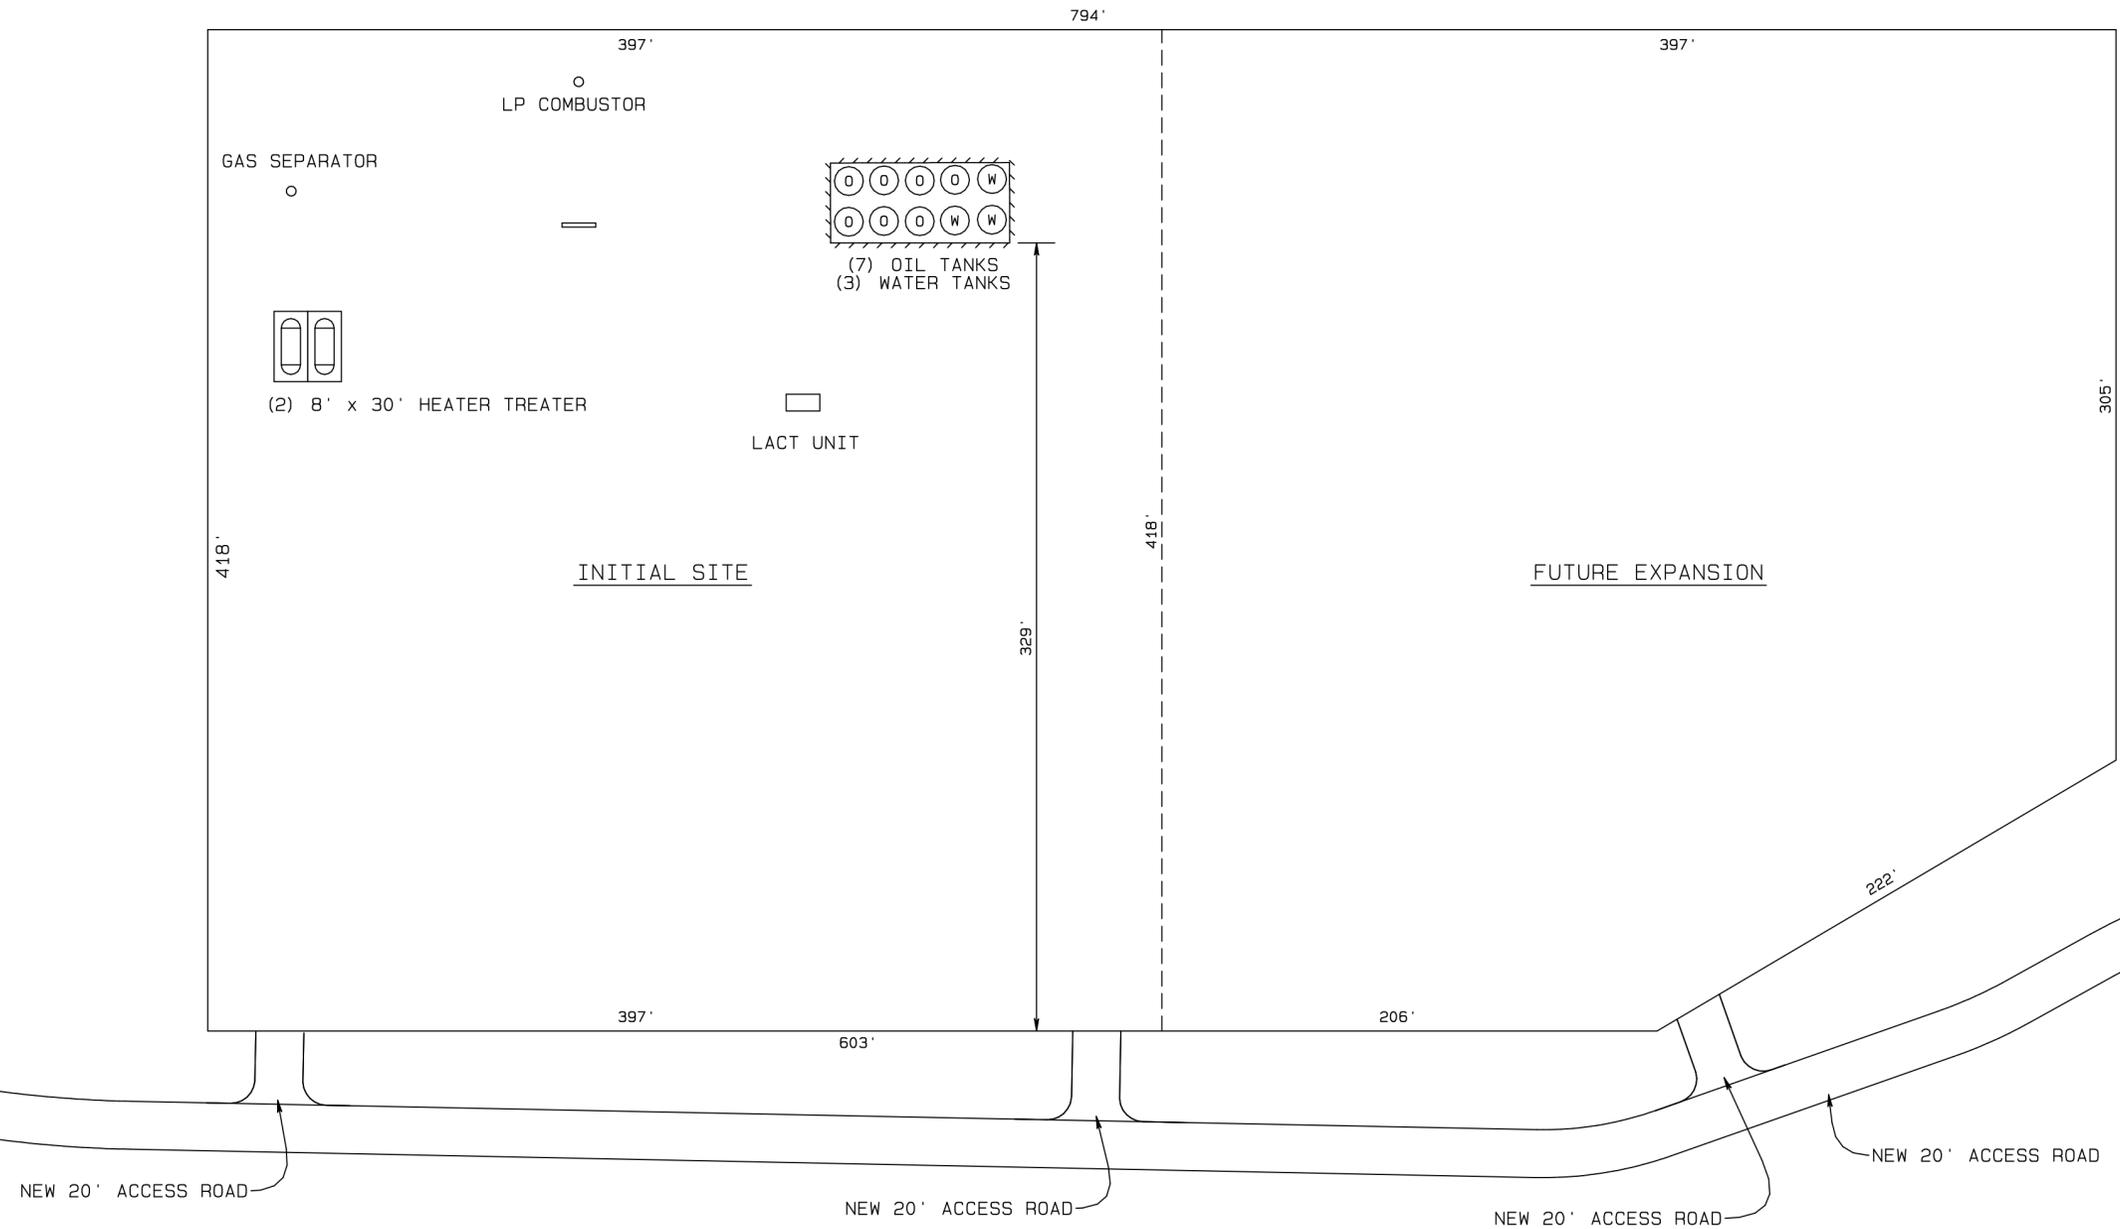

FUNCTIONAL PAD AREA = 7.37 acres
 TOTAL DISTURBED AREA = 8.00 acres

Final Pad Elevation = 8168''

