


WALT 17-E PAD LOCATION DRAWING

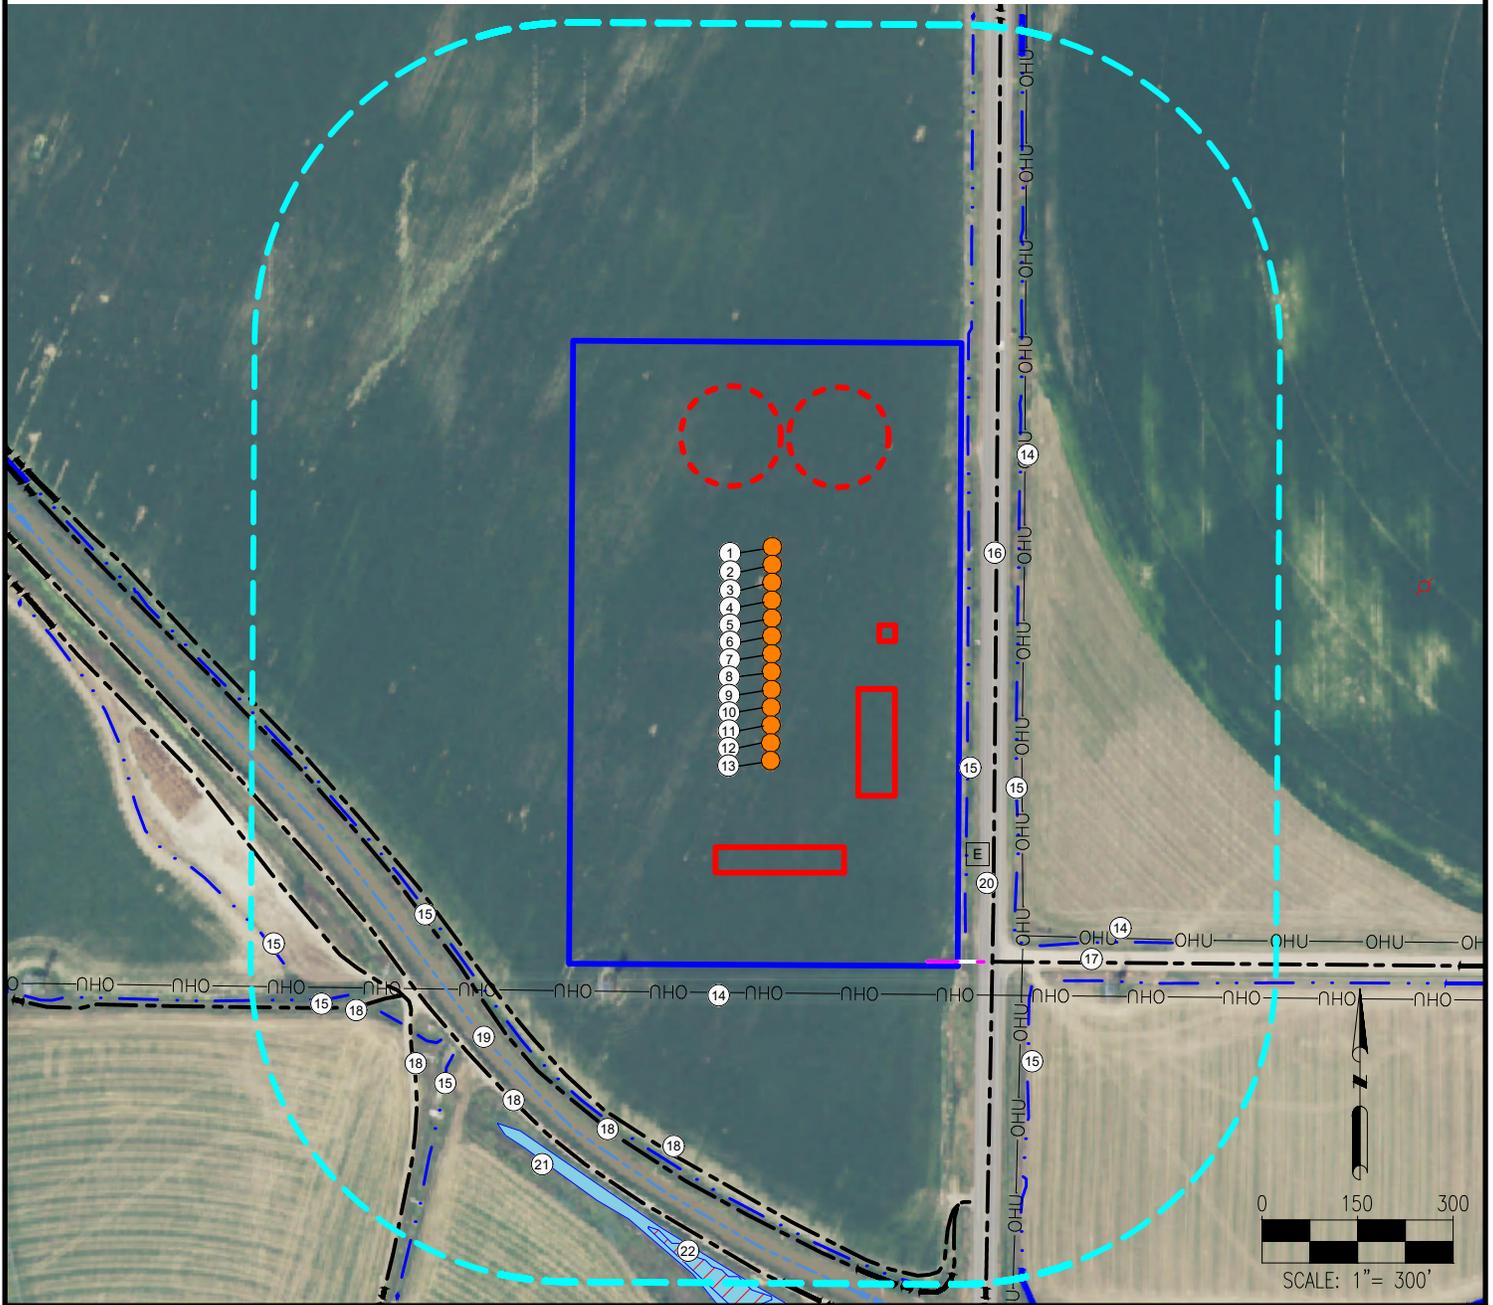

- | | | |
|---|---|---|
| <ol style="list-style-type: none"> 1. WALT 8N-20-22C 2. WALT 16E-20-1N 3. WALT 8N-20-20N 4. WALT 16E-20-3C 5. WALT 16E-20-5N 6. WALT 8N-20-18N 7. WALT 8N-20-17N 8. WALT 8N-20-16C 9. WALT 8N-20-15N | <ol style="list-style-type: none"> 10. WALT 8N-20-14N 11. WALT 8N-20-13N 12. WALT 17W-20-1N 13. WALT 17W-20-3C 14. OVERHEAD UTILITIES ARE ±395' E, ±533' S, ±593' SE 15. DITCHES ARE ±308' E, ±386' E, ±663' SE, ±676' SW, ±798' SW, ±854' SW, ±908' SW 16. HIGHWAY 257 IS ±340' E 17. COUNTY ROAD 80 1/2 IS ±595' SE | <ol style="list-style-type: none"> 18. PRIVATE ROADS ARE ±664' SW, ±686' SW, ±763' SW, ±789' SW, ±790' SW 19. LARIMER COUNTY CANAL IS ±725' SW 20. ELECTRICAL BOX IS ±452' SE 21. POND IS ±847' SW 22. WETLAND IS ±923' SW |
|---|---|---|

LEGEND: <ul style="list-style-type: none"> ● = PROPOSED WELL ⊗ = DRILLED & ABANDONED WELL E = ELECTRICAL BOX = PROPOSED ACCESS ROAD = EXISTING ROAD = DITCH = CANAL -OHU- = OVERHEAD UTILITY = DISTURBANCE AREA = 500' RADIUS = POND = WETLANDS = PROPOSED FACILITY BERM = PROPOSED MLVT 	MEASURED FROM NEAREST WELL OR FACILITY: BUILDING ±1120' SE BUILDING UNIT ±1120' SE PUBLIC ROAD (HIGHWAY 257) ±149 E PROPERTY LINE (CACTUS HILL RANCH CO) ±163' E UTILITY (POWERLINE) ±172' S RAILROAD +5280' SW MEASURED FROM NEAREST EDGE OF DISTURBANCE: SURFACE WATER (DITCH) ±11' E	REFERENCE LOCATION <p style="text-align: center;">** WALT 8N-20-17N **</p> LAT: 40.575772° N LONG: 104.909050° W ELEVATION: 5105' 2101' FNL & 353' FEL PDOP: 1.2 GPS OPERATOR: CHRISTOPHER GUFFEY
DISCLAIMER: THIS PLOT DOES NOT REPRESENT A MONUMENTED LAND SURVEY AND SHOULD NOT BE RELIED UPON TO DETERMINE BOUNDARY LINES, PROPERTY OWNERSHIP OR OTHER PROPERTY INTERESTS. PARCEL LINES, IF DEPICTED HAVE NOT BEEN FIELD VERIFIED AND MAY BE BASED UPON PUBLICLY AVAILABLE DATA THAT ALSO HAS NOT BEEN INDEPENDENTLY VERIFIED.	DATA SOURCE: AERIAL IMAGERY: NAIP 2015 WATER WELLS: COLORADO DWR NHD: USGS PUBLICLY AVAILABLE DATA SOURCES HAVE NOT BEEN INDEPENDENTLY VERIFIED BY ASCENT.	MEASURED FROM NEAREST WELL: WATER WELL ±2335' SW SWL = 0' PERMIT: 43275 RECEIPT: 9064323 WATER WELL ±4848' N SWL = 131' PERMIT: 259625 RECEIPT: 0526759
FIELD DATE: 05-17-17 DRAWING DATE: 07-14-17 BY: IJM CHECKED: CSG	SITE NAME: WALT 17-E PAD SURFACE LOCATION: SE 1/4 NE 1/4 SEC. 17, T7N, R67W, 6TH P.M. WELD COUNTY, COLORADO	DISTURBANCE ACREAGE: 13.71 ACRES DRILLING OPERATIONS 6.86 ACRES INTERIM RECLAIM CURRENT SURFACE USE: IRRIGATED CROP FUTURE SURFACE USE: IRRIGATED CROP PREPARED FOR:
<p>7535 Hilltop Circle Denver, CO 80221 (303) 928-7128 www.ascentgeomatics.com</p>		