


# TROTT 7-L PAD MULTI-WELL PLAN

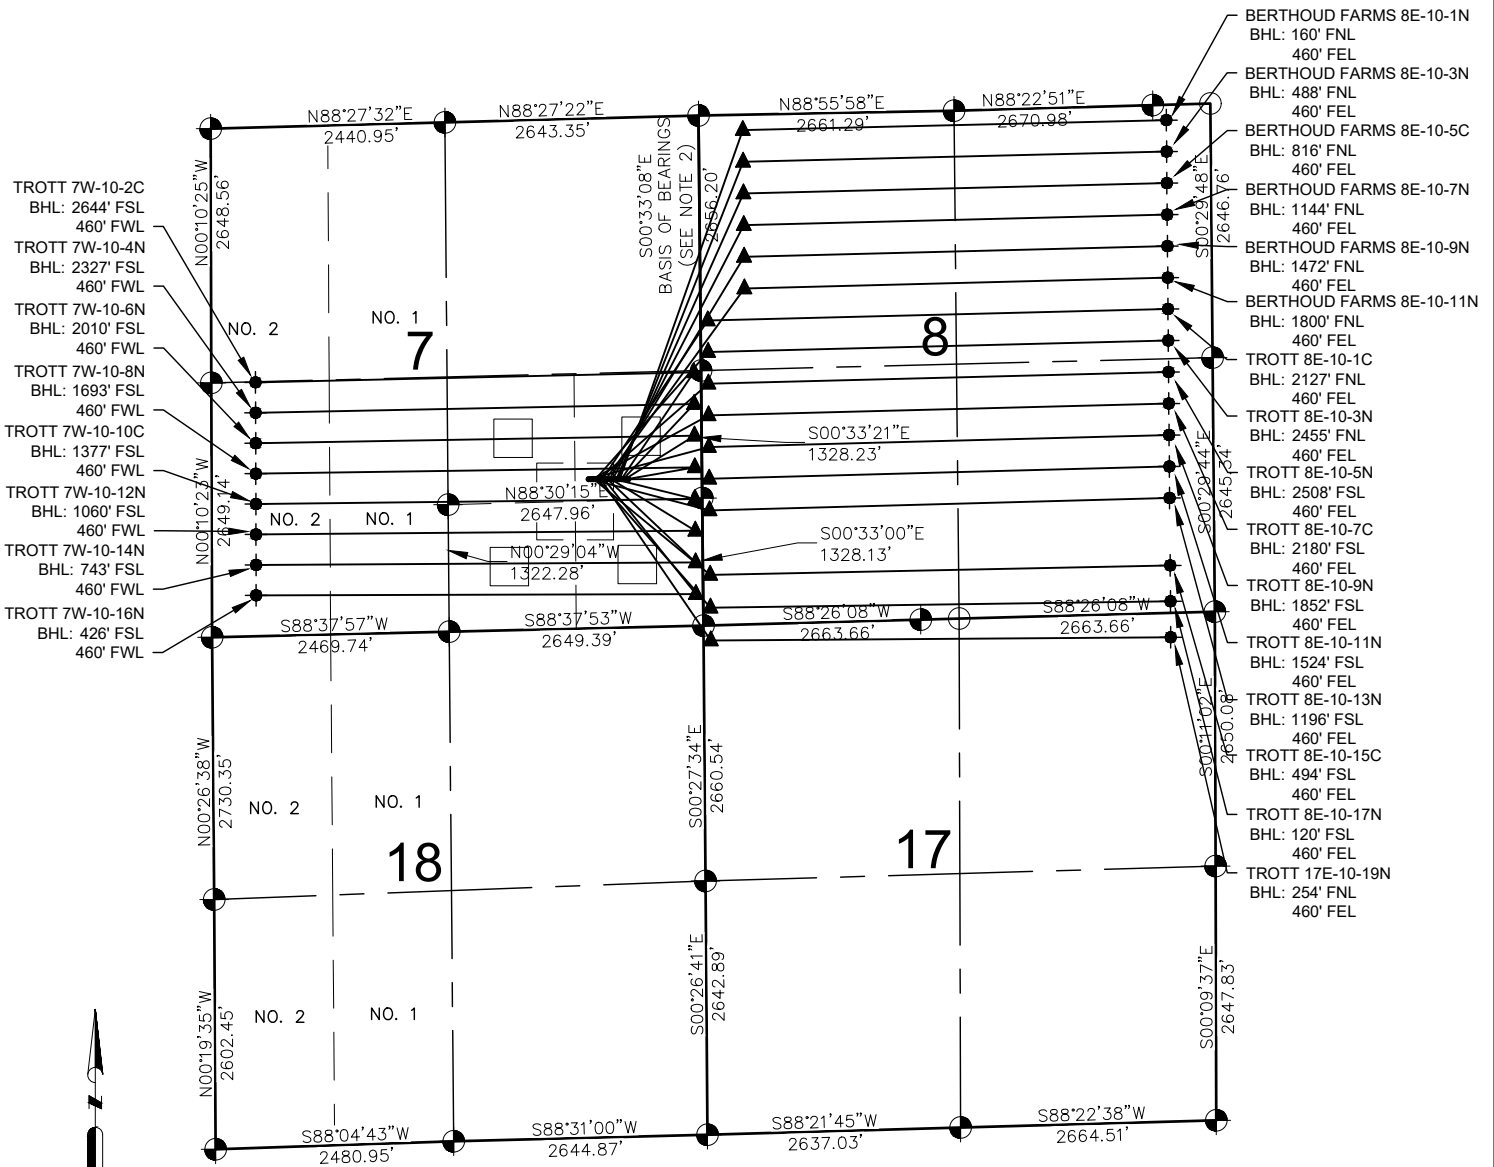

## NOTES:

## NOTES:

1. THIS FIELD SURVEY CONFORMS TO THE MINIMUM STANDARDS SET BY THE C.O.G.C.C., RULE NO. 215
2. BEARINGS AND DISTANCE SHOWN HEREON ARE GRID AND BASED ON THE COLORADO STATE PLANE COORDINATE SYSTEM, NAD 83/2011 BETWEEN MONUMENTS AS LABELED HEREON AND ELEVATIONS SHOWN ARE NAVD 88, AS DERIVED BY GPS OBSERVATIONS.
3. GRID DISTANCES ARE SHOWN, AS MEASURED IN THE FIELD, WITH TIES TO WELLS MEASURED PERPENDICULAR TO SECTION LINES.

- TROTT 8E-10-9N TO BE AT 1552' FSL & 1182' FEL.  
BOTTOM HOLE AT 1852' FSL & 460' FEL, SEC. 8.  
TROTT 8E-10-13N TO BE AT 1552' FSL & 1164' FEL.  
BOTTOM HOLE AT 1196' FSL & 460' FEL, SEC. 8.  
TROTT 8E-10-7C TO BE AT 1551' FSL & 1146' FEL.  
BOTTOM HOLE AT 2180' FSL & 460' FEL, SEC. 8.  
TROTT 8E-10-15C TO BE AT 1551' FSL & 1128' FEL.  
BOTTOM HOLE AT 494' FSL & 460' FEL, SEC. 8.  
TROTT 8E-10-3N TO BE AT 1550' FSL & 1110' FEL.  
BOTTOM HOLE AT 2455' FSL & 460' FEL, SEC. 8.  
TROTT 8E-10-17N TO BE AT 1550' FSL & 1092' FEL.  
BOTTOM HOLE AT 120' FSL & 460' FEL, SEC. 8.  
TROTT 8E-10-5N TO BE AT 1550' FSL & 1074' FEL.  
BOTTOM HOLE AT 2508' FSL & 460' FEL, SEC. 8.  
TROTT 17E-10-19N TO BE AT 1549' FSL & 1056' FEL.  
BOTTOM HOLE AT 254' FSL & 460' FEL, SEC. 17.  
TROTT 8E-10-1C TO BE AT 1549' FSL & 1038' FEL.  
BOTTOM HOLE AT 2127' FSL & 460' FEL, SEC. 8.  
TROTT 7W-10-16N TO BE AT 1548' FSL & 1020' FEL.  
BOTTOM HOLE AT 426' FSL & 460' FSL, SEC. 7.  
BERTHOUD FARMS 8E-10-11N TO BE AT 1548' FSL & 1002' FEL.  
BOTTOM HOLE AT 1800' FSL & 460' FEL, SEC. 8.  
TROTT 7W-10-14N TO BE AT 1547' FSL & 984' FEL.  
BOTTOM HOLE AT 743' FSL & 460' FSL, SEC. 7.

- BERTHOUD FARMS 8E-10-9N TO BE AT 1547' FSL & 966' FEL.  
BOTTOM HOLE AT 1472' FSL & 460' FEL, SEC. 8.  
TROTT 7W-10-12N TO BE AT 1547' FSL & 948' FEL.  
BOTTOM HOLE AT 1060' FSL & 460' FSL, SEC. 7.  
BERTHOUD FARMS 8E-10-7N TO BE AT 1546' FSL & 930' FEL.  
BOTTOM HOLE AT 1144' FSL & 460' FEL, SEC. 8.  
TROTT 7W-10-10C TO BE AT 1546' FSL & 912' FEL.  
BOTTOM HOLE AT 1377' FSL & 460' FSL, SEC. 7.  
BERTHOUD FARMS 8E-10-5C TO BE AT 1545' FSL & 894' FEL.  
BOTTOM HOLE AT 816' FSL & 460' FEL, SEC. 8.  
BERTHOUD FARMS 8E-10-3N TO BE AT 1545' FSL & 876' FEL.  
BOTTOM HOLE AT 488' FSL & 460' FEL, SEC. 8.  
BERTHOUD FARMS 8E-10-1N TO BE AT 1544' FSL & 858' FEL.  
BOTTOM HOLE AT 160' FSL & 460' FEL, SEC. 8.  
TROTT 7W-10-2C TO BE AT 1544' FSL & 840' FEL.  
BOTTOM HOLE AT 2644' FSL & 460' FSL, SEC. 7.  
TROTT 7W-10-4N TO BE AT 1544' FSL & 822' FEL.  
BOTTOM HOLE AT 2327' FSL & 460' FSL, SEC. 7.  
TROTT 7W-10-6N TO BE AT 1543' FSL & 804' FEL.  
BOTTOM HOLE AT 2010' FSL & 460' FSL, SEC. 7.  
TROTT 7W-10-8N TO BE AT 1543' FSL & 786' FEL.  
BOTTOM HOLE AT 1693' FSL & 460' FSL, SEC. 7.  
TROTT 8E-10-11N TO BE AT 1542' FSL & 768' FEL.  
BOTTOM HOLE AT 1524' FSL & 460' FEL, SEC. 8.

PREPARED BY:



7535 Hilltop Circle  
Denver, CO 80221  
(303) 928-7178  
www.ascentgeomatics.com

FIELD DATE:

04-05-17

DRAWING DATE:

05-01-17

BY:

IJM

CHECKED BY:

CSG

SITE NAME:

TROTT 7-L PAD

SURFACE LOCATION:

NE 1/4 SE 1/4 SEC. 7, T4N, R68W, 6TH P.M.

WELD COUNTY, COLORADO

PREPARED FOR:

