



July 14, 2017

Colorado Oil and Gas Conservation Commission
1120 Lincoln Street, Suite 801
Denver, CO 80203

RE: Proposed Wellbore Spacing Unit
Marcus LD 11-376HNX
Niobrara New Drill
SESE Sec. 34, Township 1N, Range 67W
Weld County, Colorado

Dear Director Lepore,

Great Western Operating Company, LLC (Great Western) is planning to drill the above captioned well in accordance with the provisions of Colorado Oil and Gas Conservation Commission (COGCC) Rule 318A.e.

Great Western's proposed wellbore spacing unit consists of:

Township 1S, Range 67W (Adams County):
Section 2: W/2
Section 11: W/2

Total Acres: 624 acres

The 30 day notification time period has passed and we have not yet received any objections to such well locations or proposed spacing unit, therefore Great Western hereby requests the Director to approve the above mentioned well. Great Western respectfully requests the COGCC review the enclosed map illustrating the proposed wellbore spacing unit.


Respectfully,

Ashley Noonan

Ashley Noonan
Senior Regulatory Analyst
Great Western Operating Company, LLC


- LEGEND:**
- 90° SYMBOL
 - PROPOSED WELLHEAD
 - ENTRY POINT
 - BTM PERF.
 - TARGET BOTTOM HOLE
 - SECTION CORNERS LOCATED. (NAD 83)
 - SECTION CORNERS RE-ESTABLISHED. (Not Set on Grounds) (NAD 83)

T1N, R67W, 6th P.M.

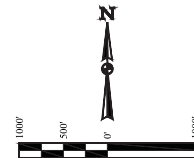


BASIS OF BEARINGS
BASIS OF BEARINGS IS A G.P.S. OBSERVATION

BASIS OF ELEVATION
BENCHMARK JR 53 5026 LOCATED IN THE SW 1/4 SE 1/4 OF SECTION 18, T1N, R68W, 6th P.M., TAKEN FROM 1988 PUBLISHED DATUM BY THE UNITED STATES DEPARTMENT OF THE INTERIOR, GEOLOGICAL SURVEY AS BEING 5028 FEET.

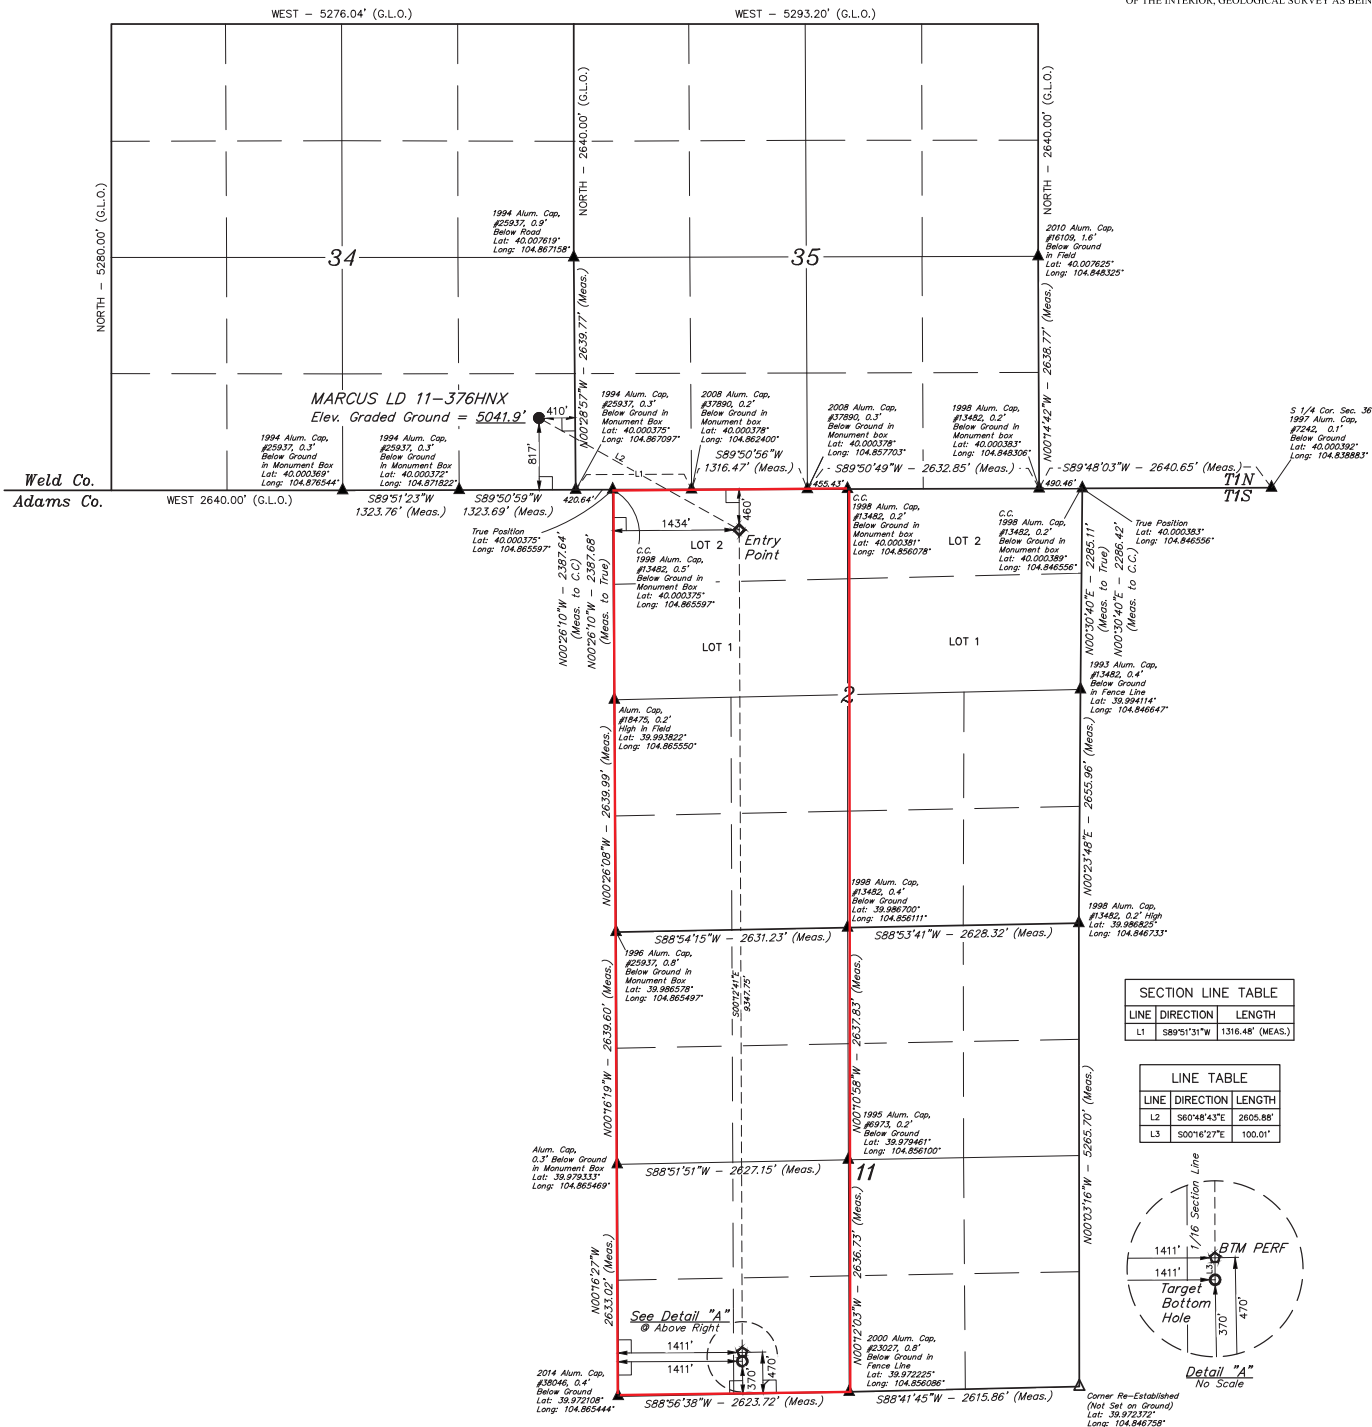

SECTION LINE TABLE		
LINE	DIRECTION	LENGTH
L1	S89°51'31"W	1316.48' (MEAS.)

LINE TABLE		
LINE	DIRECTION	LENGTH
L2	S60°48'43"E	2605.88'
L3	S00°16'27"E	100.01'

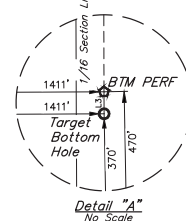

THIS IS TO CERTIFY THAT THE ABOVE INFORMATION IS A TRUE AND CORRECT COPY OF THE ORIGINAL SURVEY RECORDS AND THAT THE SAME ARE TRUE AND CORRECT TO THE BEST OF MY KNOWLEDGE AND BELIEF.



REV: 1 07-07-17 D.COX (BTM MOVE & BTM PERF ADD)

GREAT WESTERN OPERATING COMPANY

MARCUS LD 11-376HXX
SE 1/4 SE 1/4, SECTION 34, T1N, R67W, 6th P.M.
WELD COUNTY, COLORADO

PDOP = 1.5

NAD 83 (SURFACE LOCATION)	NAD 83 (ENTRY POINT)	NAD 83 (BTM PERF.)	NAD 83 (TARGET BOTTOM HOLE)
LATITUDE = 40°09'42" (40.00217)	LATITUDE = 39°59'56" (39.999117)	LATITUDE = 39°58'24.46" (39.973461)	LATITUDE = 39°58'23.47" (39.973186)
LONGITUDE = 104°52'06.89" (104.868581)	LONGITUDE = 104°51'37.69" (104.860469)	LONGITUDE = 104°51'37.50" (104.860417)	LONGITUDE = 104°51'37.49" (104.860414)
NAD 27 (SURFACE LOCATION)	NAD 27 (ENTRY POINT)	NAD 27 (BTM PERF.)	NAD 27 (TARGET BOTTOM HOLE)
LATITUDE = 40°09'49.47" (40.00531)	LATITUDE = 39°59'56.87" (39.999131)	LATITUDE = 39°58'24.32" (39.973478)	LATITUDE = 39°58'23.53" (39.973203)
LONGITUDE = 104°52'04.98" (104.868059)	LONGITUDE = 104°51'35.78" (104.859939)	LONGITUDE = 104°51'35.59" (104.859886)	LONGITUDE = 104°51'35.59" (104.859886)

WELL LOCATION PLAT

UELS, LLC
Corporate Office • 85 South 200 East
Vernal, UT 84078 • (435) 789-1017

SURVEYED BY CHAD MEIERS, D.N. SCALE
DRAWN BY K.B. 03-06-17 03-10-17 1" = 1000'