

LEGEND:

- └─ = 90° SYMBOL
- = PROPOSED WELLHEAD.
- ◆ = PRODUCTION INTERVAL.
- = TARGET BOTTOM HOLE.
- ▲ = SECTION CORNERS LOCATED. (NAD 83)

LINE TABLE		
LINE	DIRECTION	LENGTH
L1	N71°48'49"W	1239.94'
L2	S01°02'28"E	600.00'
L3	S01°02'28"E	300.01'

PDOP = 1.5

SURFACE LOCATION 410' FNL 1509' FEL	
NAD 83 (SURFACE LOCATION)	
LATITUDE = 40°43'38.05" (40.727236)	
LONGITUDE = 104°04'27.12" (104.074200)	
NAD 27 (SURFACE LOCATION)	
LATITUDE = 40°43'38.09" (40.727247)	
LONGITUDE = 104°04'25.30" (104.073694)	
STATE PLANE NAD 83 (CO. NORTH)	
N: 1510952.97 E: 3395166.33	
STATE PLANE NAD 27 (CO. NORTH)	
N: 510951.26 E: 2395316.44	
BEG. PROD. INTERVAL 600' FNL 2665' FWL	
NAD 83 (BEG. PROD. INTERVAL)	
LATITUDE = 40°43'35.95" (40.726653)	
LONGITUDE = 104°04'42.28" (104.078411)	
NAD 27 (BEG. PROD. INTERVAL)	
LATITUDE = 40°43'36.00" (40.726667)	
LONGITUDE = 104°04'40.46" (104.077906)	
STATE PLANE NAD 83 (CO. NORTH)	
N: 1510722.57 E: 3394002.86	
STATE PLANE NAD 27 (CO. NORTH)	
N: 510720.87 E: 2394152.94	
ENDING PROD. INTERVAL 600' FSL 2669' FWL 2621' FEL	
NAD 83 (ENDING PROD. INTERVAL)	
LATITUDE = 40°42'02.35" (40.700653)	
LONGITUDE = 104°04'40.16" (104.077822)	
NAD 27 (ENDING PROD. INTERVAL)	
LATITUDE = 40°42'02.40" (40.700667)	
LONGITUDE = 104°04'38.35" (104.077319)	
STATE PLANE NAD 83 (CO. NORTH)	
N: 1501253.97 E: 3394317.65	
STATE PLANE NAD 27 (CO. NORTH)	
N: 501252.44 E: 2394467.87	
TARGET BOTTOM HOLE 300' FSL 2665' FWL 2622' FEL	
NAD 83 (TARGET BOTTOM HOLE)	
LATITUDE = 40°41'59.39" (40.699831)	
LONGITUDE = 104°04'40.09" (104.077803)	
NAD 27 (TARGET BOTTOM HOLE)	
LATITUDE = 40°41'59.44" (40.699844)	
LONGITUDE = 104°04'38.28" (104.077300)	
STATE PLANE NAD 83 (CO. NORTH)	
N: 1500954.20 E: 3394327.61	
STATE PLANE NAD 27 (CO. NORTH)	
N: 500952.68 E: 2394477.84	



BASIS OF BEARINGS
BASIS OF BEARINGS IS A G.P.S. OBSERVATION


BASIS OF ELEVATION
SPOT ELEVATION LOCATED AT THE NORTHEAST CORNER OF SECTION 2, T9N, R61W, 6th P.M., TAKEN FROM THE GROVER SOUTH, QUADRANGLE, COLORADO, WELD COUNTY, 7.5 MINUTE QUAD (TOPOGRAPHICAL MAP) PUBLISHED BY THE UNITED STATES DEPARTMENT OF THE INTERIOR, GEOLOGICAL SURVEY. SAID ELEVATION IS MARKED AS BEING 5043 FEET.



UELS, LLC
Corporate Office * 85 South 200 East
Vernal, UT 84078 * (435) 789-1017



T9N, R60W, 6th P.M.

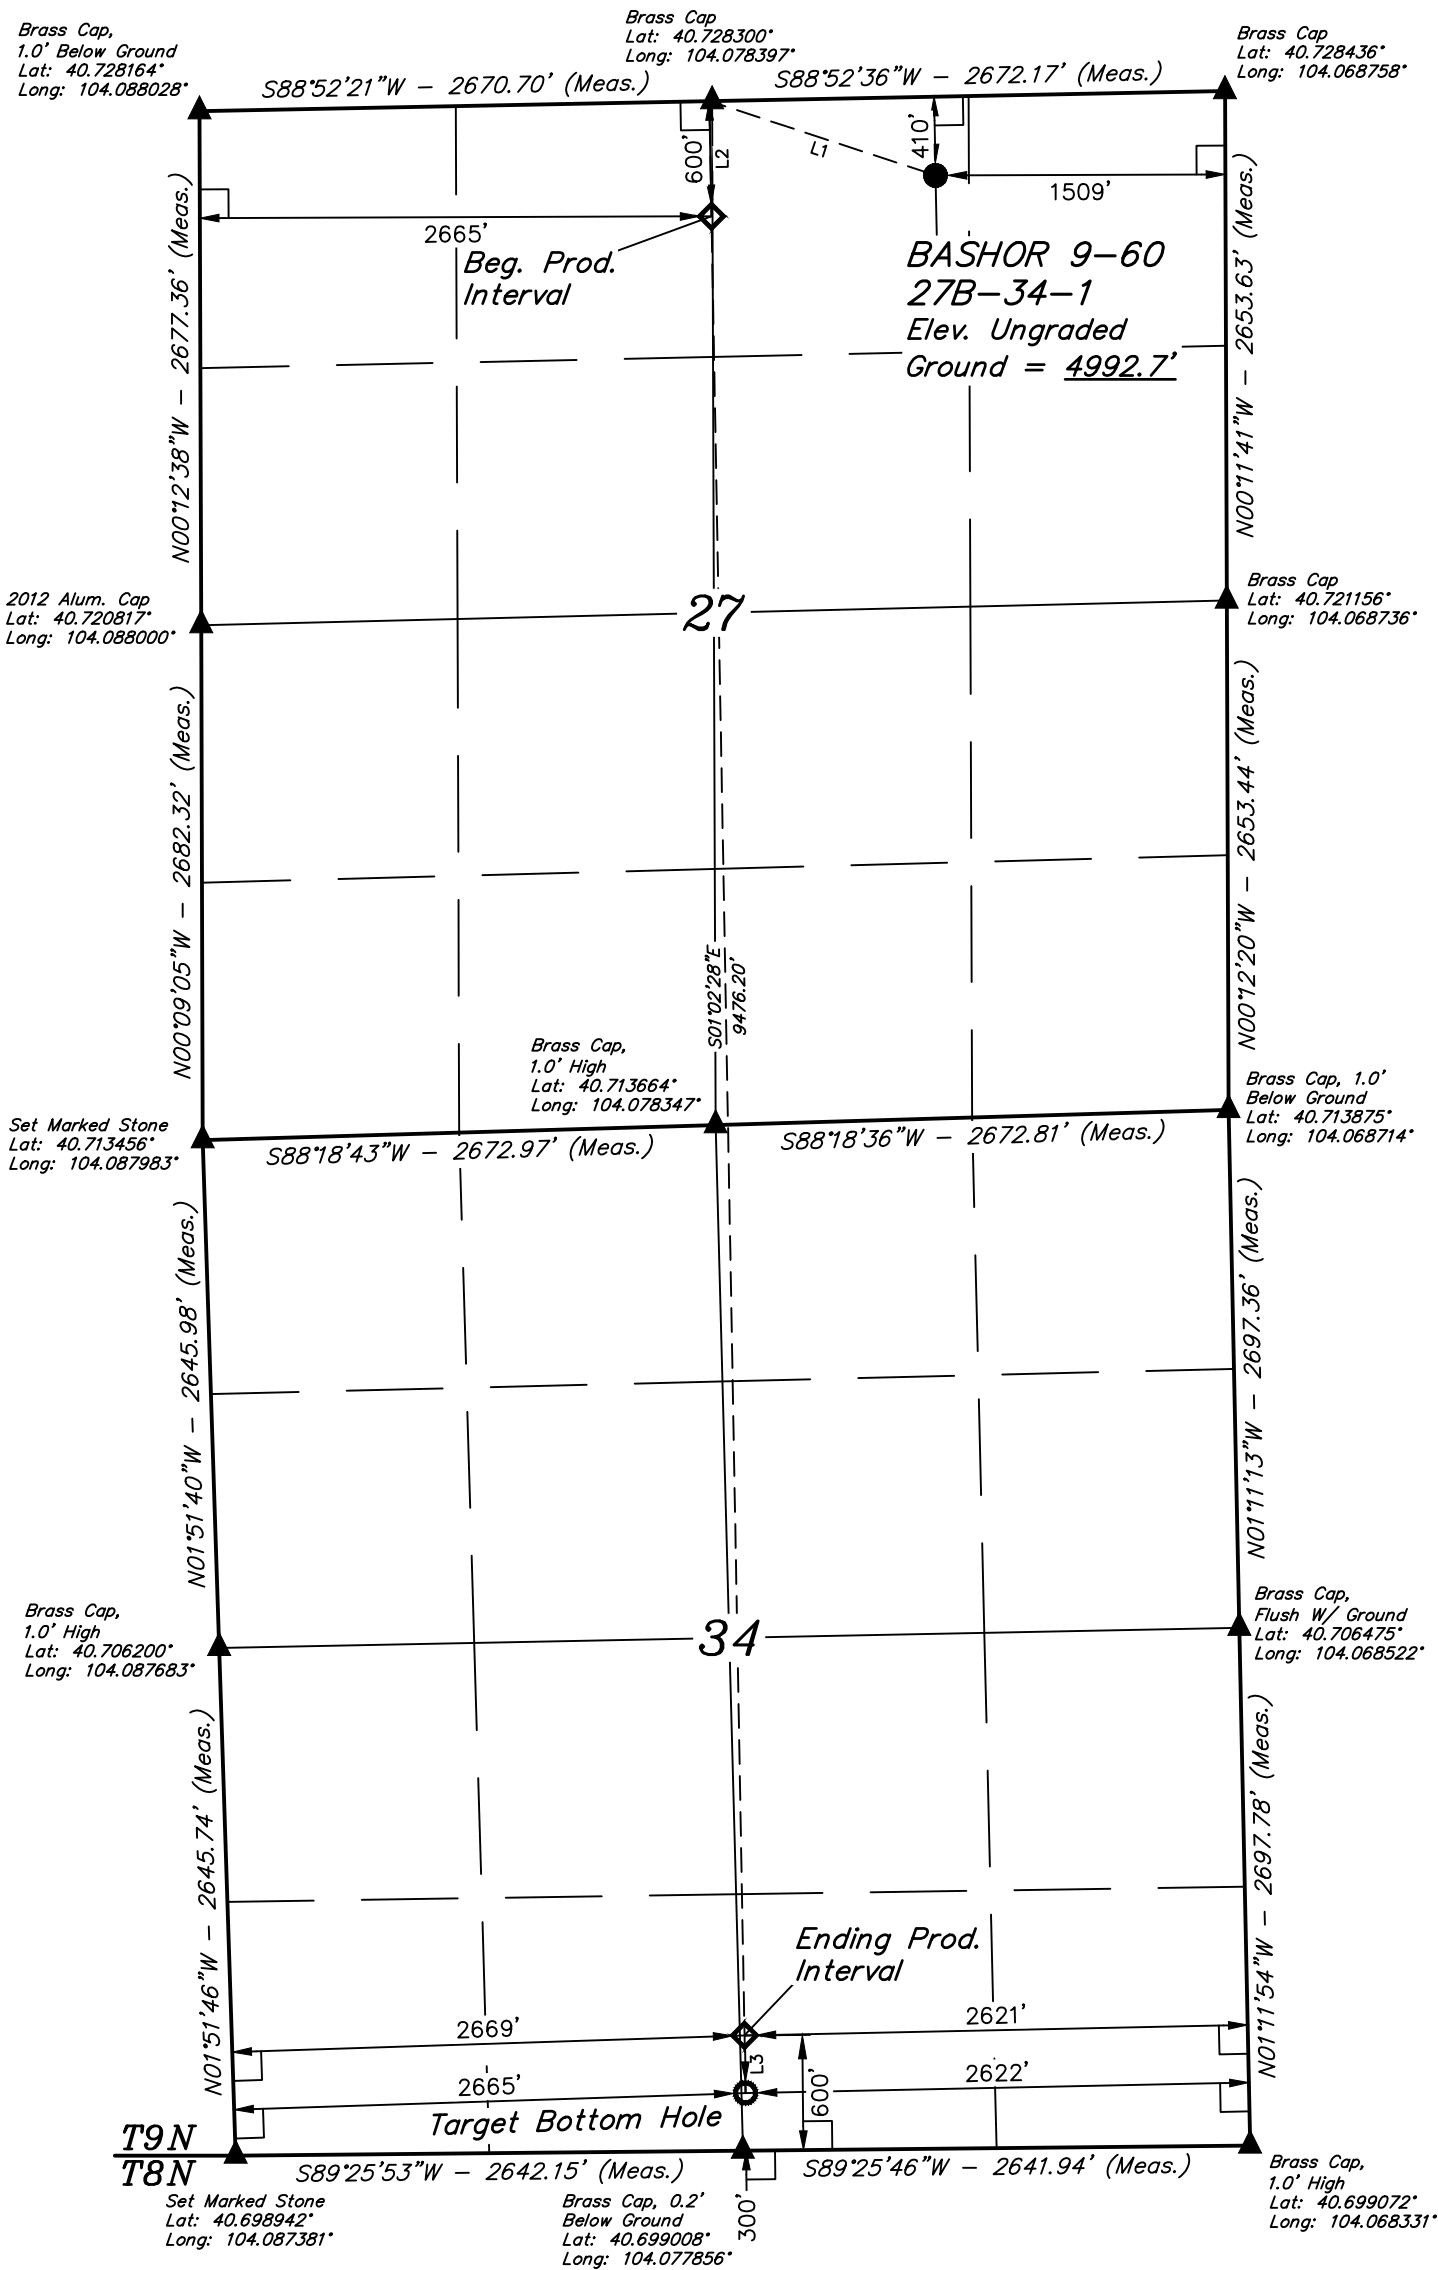

CERTIFICATE
THIS IS TO CERTIFY THAT THE ABOVE AND WAS PREPARED FROM FIELD NOTES OF ACTUAL SURVEYS MADE BY ME OR UNDER MY SUPERVISION, AND THAT THE SAME ARE TRUE AND CORRECT TO THE BEST OF MY KNOWLEDGE AND BELIEF.



BISON OIL & GAS II			
BASHOR 9-60 27B-34-1 NW 1/4 NE 1/4, SECTION 27, T9N, R60W, 6th P.M. WELD COUNTY, COLORADO			
SURVEYED BY	ROBERT FISHER	06-23-17	SCALE
DRAWN BY	C.C.	06-28-17	1" = 1000'
WELL LOCATION PLAT			