





LEGEND:
 ● = WELLHEAD LOCATION.
 ○ = TARGET BOTTOM HOLE.
 ◇ = ENTRY POINT.
 ◊ = BTM PERF.

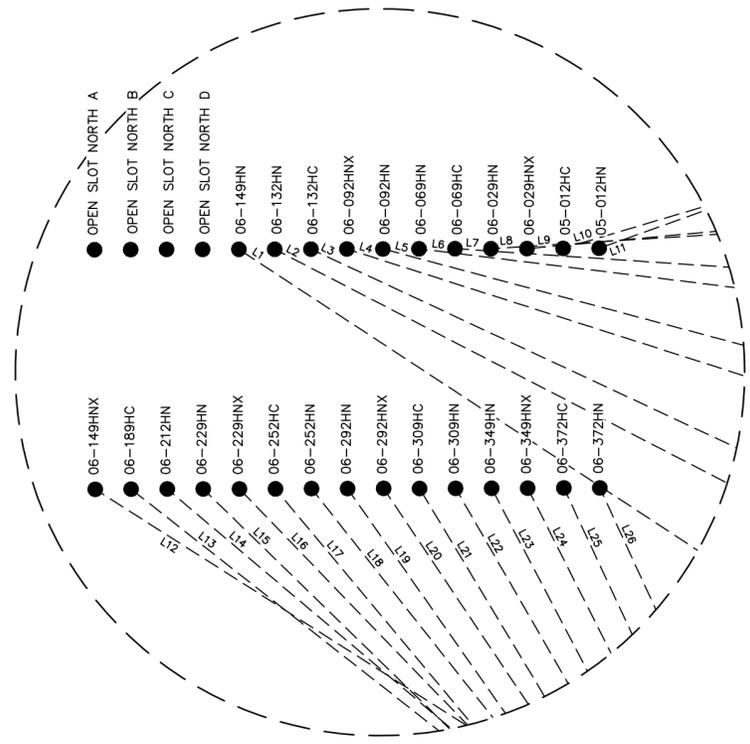


Detail "A"
No Scale

LINE TABLE			LINE TABLE		
LINE	DIRECTION	LENGTH	LINE	DIRECTION	LENGTH
L1	S56°39'19"E	2240.55'	L27	N89°46'12"E	100.00'
L2	S62°36'10"E	2094.00'	L28	N89°46'12"E	100.00'
L3	S64°54'56"E	2037.11'	L29	N89°46'12"E	100.00'
L4	S72°14'50"E	1924.09'	L30	N89°46'12"E	100.00'
L5	S75°00'58"E	1882.38'	L31	N89°43'45"E	100.00'
L6	S82°59'59"E	1819.29'	L32	N89°43'45"E	100.00'
L7	S86°06'40"E	1795.79'	L33	N89°30'31"E	100.00'
L8	N86°21'28"E	1782.37'	L34	N89°30'31"E	100.00'
L9	N84°44'39"E	1771.67'	L35	N89°58'56"E	100.00'
L10	N73°23'43"E	1828.67'	L36	N89°58'56"E	100.00'
L11	N70°17'48"E	1846.42'	L37	S89°55'41"E	100.00'
L12	S57°28'06"E	2289.82'	L38	S89°57'02"E	100.00'
L13	S51°46'54"E	2435.07'	L39	S89°54'37"E	100.00'
L14	S49°45'31"E	2485.58'	L40	S89°55'07"E	100.00'
L15	S45°41'35"E	2628.21'	L41	S89°56'08"E	100.00'
L16	S43°55'01"E	2688.77'	L42	S89°56'38"E	100.00'
L17	S39°47'22"E	2887.74'	L43	S89°57'09"E	100.00'
L18	S38°18'04"E	2956.38'	L44	S89°57'39"E	100.00'
L19	S35°01'01"E	3163.84'	L45	S89°58'40"E	100.00'
L20	S33°45'46"E	3238.41'	L46	S89°58'40"E	100.00'
L21	S30°56'22"E	3467.69'	L47	S89°59'41"E	100.00'
L22	S29°53'26"E	3546.08'	L48	S89°59'42"E	100.00'
L23	S27°36'39"E	3776.55'	L49	N89°57'50"E	100.00'
L24	S26°42'56"E	3858.42'	L50	N89°57'50"E	100.00'
L25	S24°57'15"E	4071.79'	L51	N89°46'55"E	100.00'
L26	S24°40'08"E	4079.77'	L52	N89°46'55"E	100.00'

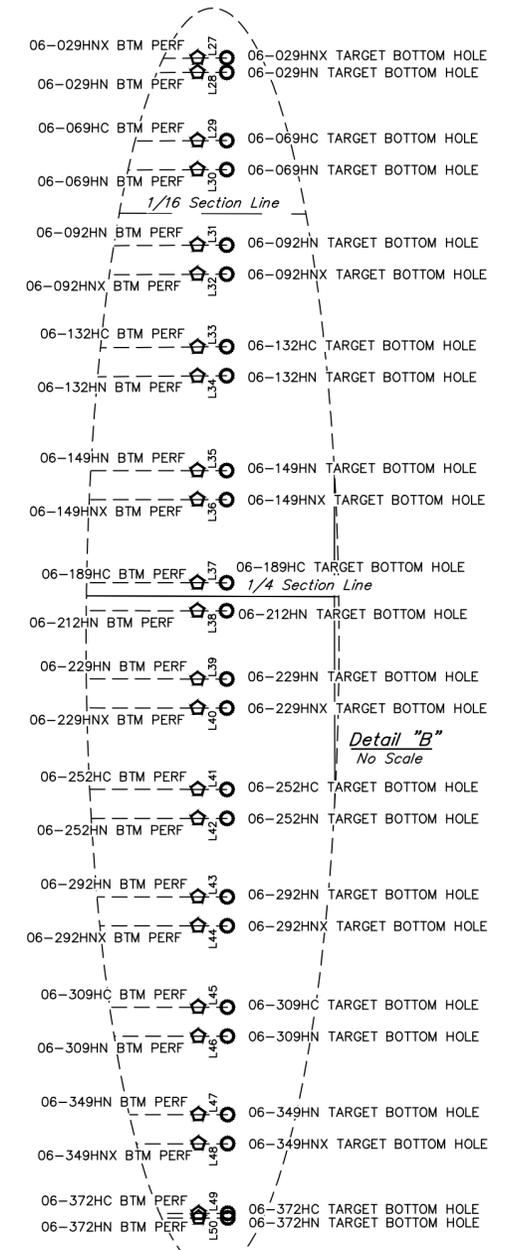

Detail "B"
No Scale

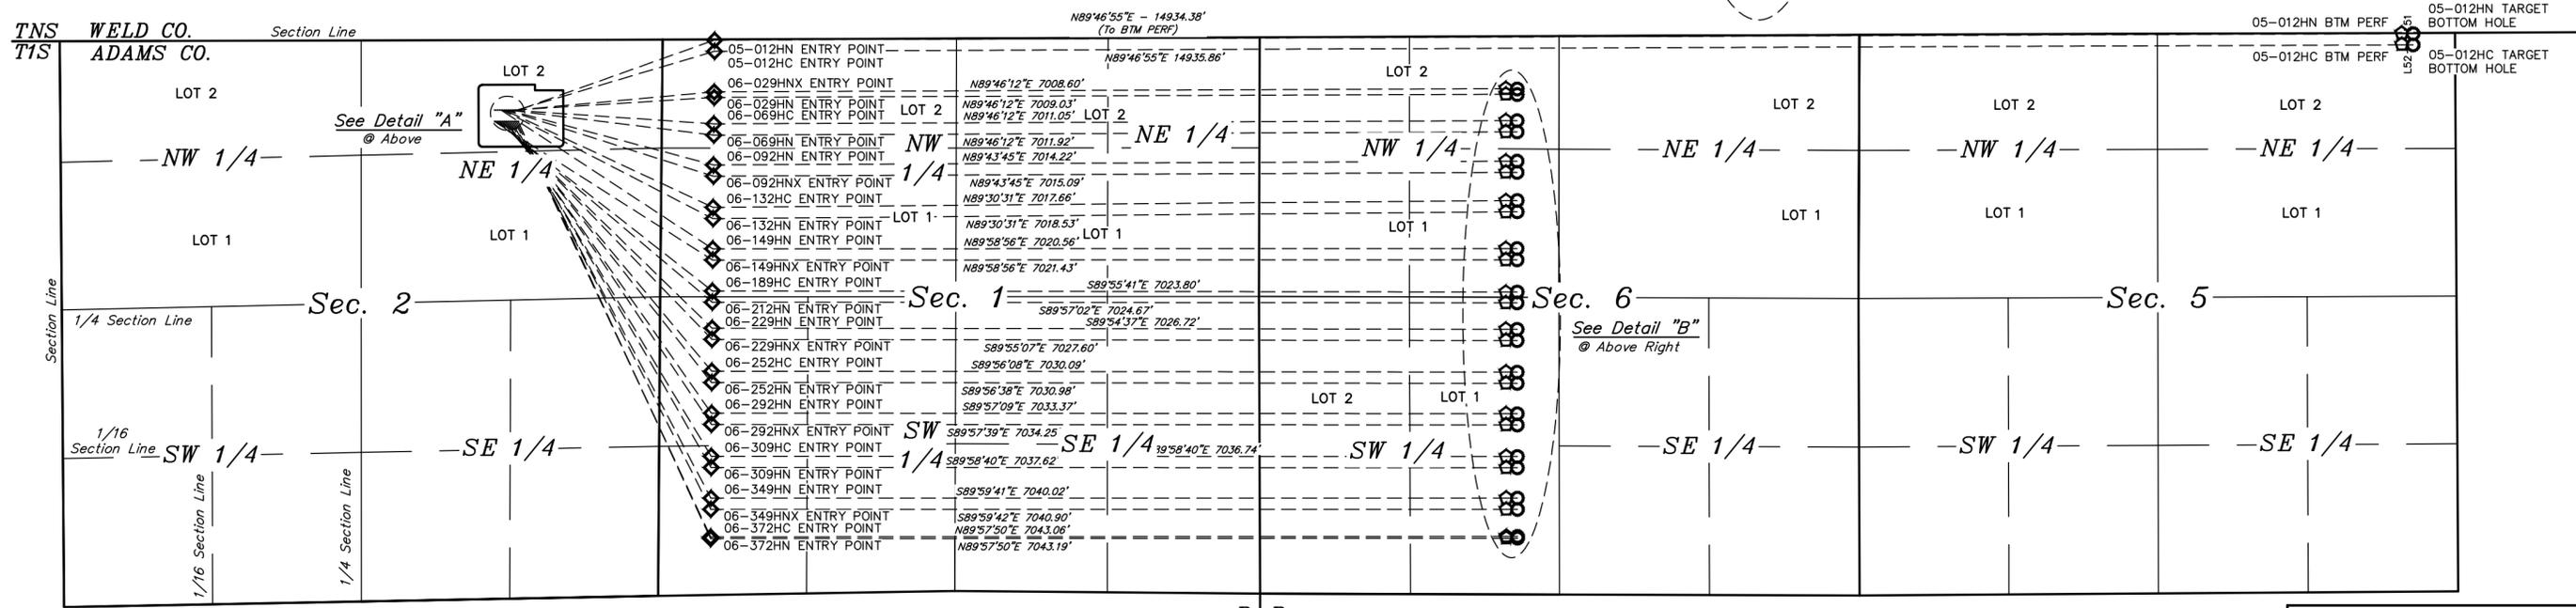

R R
67 66
W W

REV: 7 05-01-17 T.B. (NAME, EP & TBH CHANGES)

GREAT WESTERN OPERATING COMPANY
 BASELINE LE PAD
 N 1/2 NE 1/4, SECTION 2, T1S, R67W, 6th P.M.
 ADAMS COUNTY, COLORADO

SURVEYED BY	JARED CHRISTOPHER	01-31-17	SCALE
DRAWN BY	L.C.S.	08-02-16	1" = 1000'
MULTI-WELL PLAN			FIGURE #5