



July 17, 2017

Colorado Oil and Gas Conservation Commission
1120 Lincoln Street, Suite 801
Denver, CO 80203

RE: Proposed Wellbore Spacing Unit
Wilson IC 03-102HN
Niobrara New Drill
NWNW Sec. 1, Township 3N, Range 68W, 6th P.M.
Weld County, Colorado

Dear Director Lepore,

Great Western Operating Company, LLC (Great Western) is planning to drill the above captioned well in accordance with the provisions of Colorado Oil and Gas Conservation Commission (COGCC) Rule 318A.e.

Great Western's proposed wellbore spacing unit consists of:

Township 3N, Range 68W (Weld County):

Section 2: N/2

Section 3: N/2

Total Acres: 650 ac

The 30 day notification time period has passed and we have not yet received any objections to such well locations or proposed spacing unit, therefore Great Western hereby requests the Director to approve the above mentioned well. Great Western respectfully requests the COGCC review the enclosed map illustrating the proposed wellbore spacing unit.

Respectfully,



Ashley Noonan

Ashley Noonan
Senior Regulatory Analyst
Great Western Operating Company, LLC

GREAT WESTERN OPERATING COMPANY

BASIS OF BEARINGS
BASIS OF BEARINGS IS A G.P.S. OBSERVATION
BASIS OF ELEVATION

USGS COOPERATIVE BASE NETWORK CONTROL STATION,
DESIGNATION 'VERMILYEA'. NGS DATA SHEET LISTS THE NAVD
88 ELEVATION AS BEING 5026 FEET.

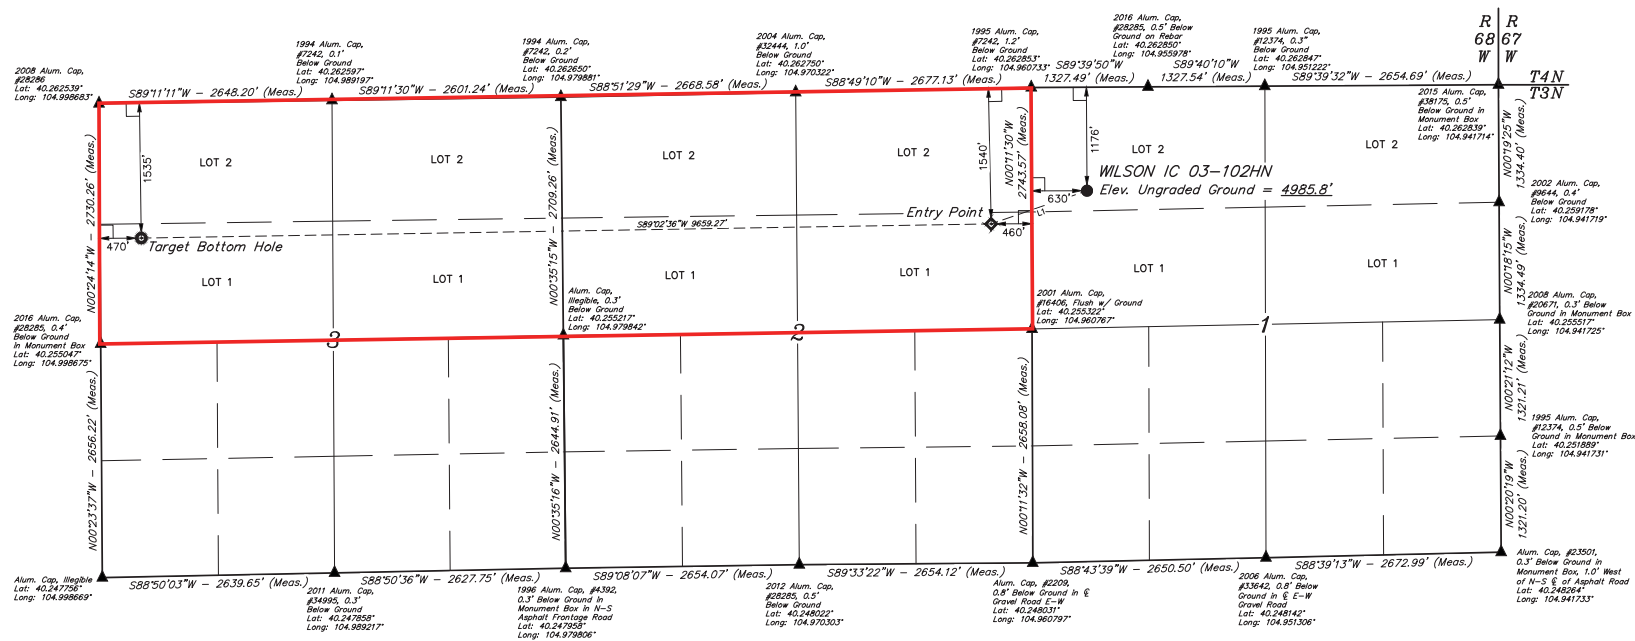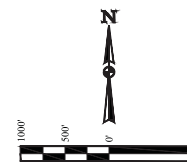

CERTIFICATE

THIS IS TO CERTIFY THAT THE ABOVE SET FORTH PARCELS OF LAND ARE THE NOTES OF ACTUAL SURVEYS MADE BY ME AND UNDER MY SUPERVISION AND THAT THE SAME ARE TRUE AND CORRECT TO THE BEST OF MY KNOWLEDGE AND BELIEF.

[Signature]

REGISTERED LAND SURVEYOR
REGISTRATION NO. 28285
STATE OF COLORADO

COLORADO REGISTERED LAND SURVEYORS

REV: 2 11-14-16 L.C.S. (NAME, EP & TBH CHANGE)

PDOP = 1.4



UINTAH
ENGINEERING & LAND SURVEYING

UELS, LLC
Corporate Office * 85 South 200 East
Vernal, UT 84078 * (435) 789-1017

SURVEYED BY	ZANE BULLARD, G.W.	04-11
DRAWN BY	M.F.D.	07-21

WELL LOCATION PLAT

LEGEND:

90° SYMBOL

● = PROPOSED WELLHEAD.

● = TARGET BOTTOM HOLE

 = ENTRY POINT.

▲ = SECTION CORNERS LOCATED. (NAD 83)

LINE TABLE		
LINE	DIRECTION	LENGTH
L1	S70°53'56"W	1152.18'

NAD 83 (SURFACE LOCATION)	
LATITUDE	= 40°15'34.64" (40.259567°)
LONGITUDE	= 104°57'30.56" (104.958517°)
NAD 27 (SURFACE LOCATION)	
LATITUDE	= 40°15'34.70" (40.259611°)
LONGITUDE	= 104°57'28.65" (104.958236°)

	NAD 83 (ENTRY POINT)
622)	LATITUDE = 40°15'30.99" (4
958489)	LONGITUDE = 104°57'44.64"
	NAD 27 (ENTRY POINT)
639)	LATITUDE = 40°15'31.05" (4
957958)	LONGITUDE = 104°57'42.72"

	NAD 83 (TARGET BOT)
0.258608)	LATITUDE = 40°15'30.0
(104.962400)	LONGITUDE = 104°59'49
	NAD 27 (TARGET BOT)
0.258625)	LATITUDE = 40°15'30.0
(104.961867)	LONGITUDE = 104°59'47

TOM HOLE)
 1" (40.258336)
 18" (104.996994)
 TOM HOLE)
 7" (40.258353)
 26" (104.996461)