
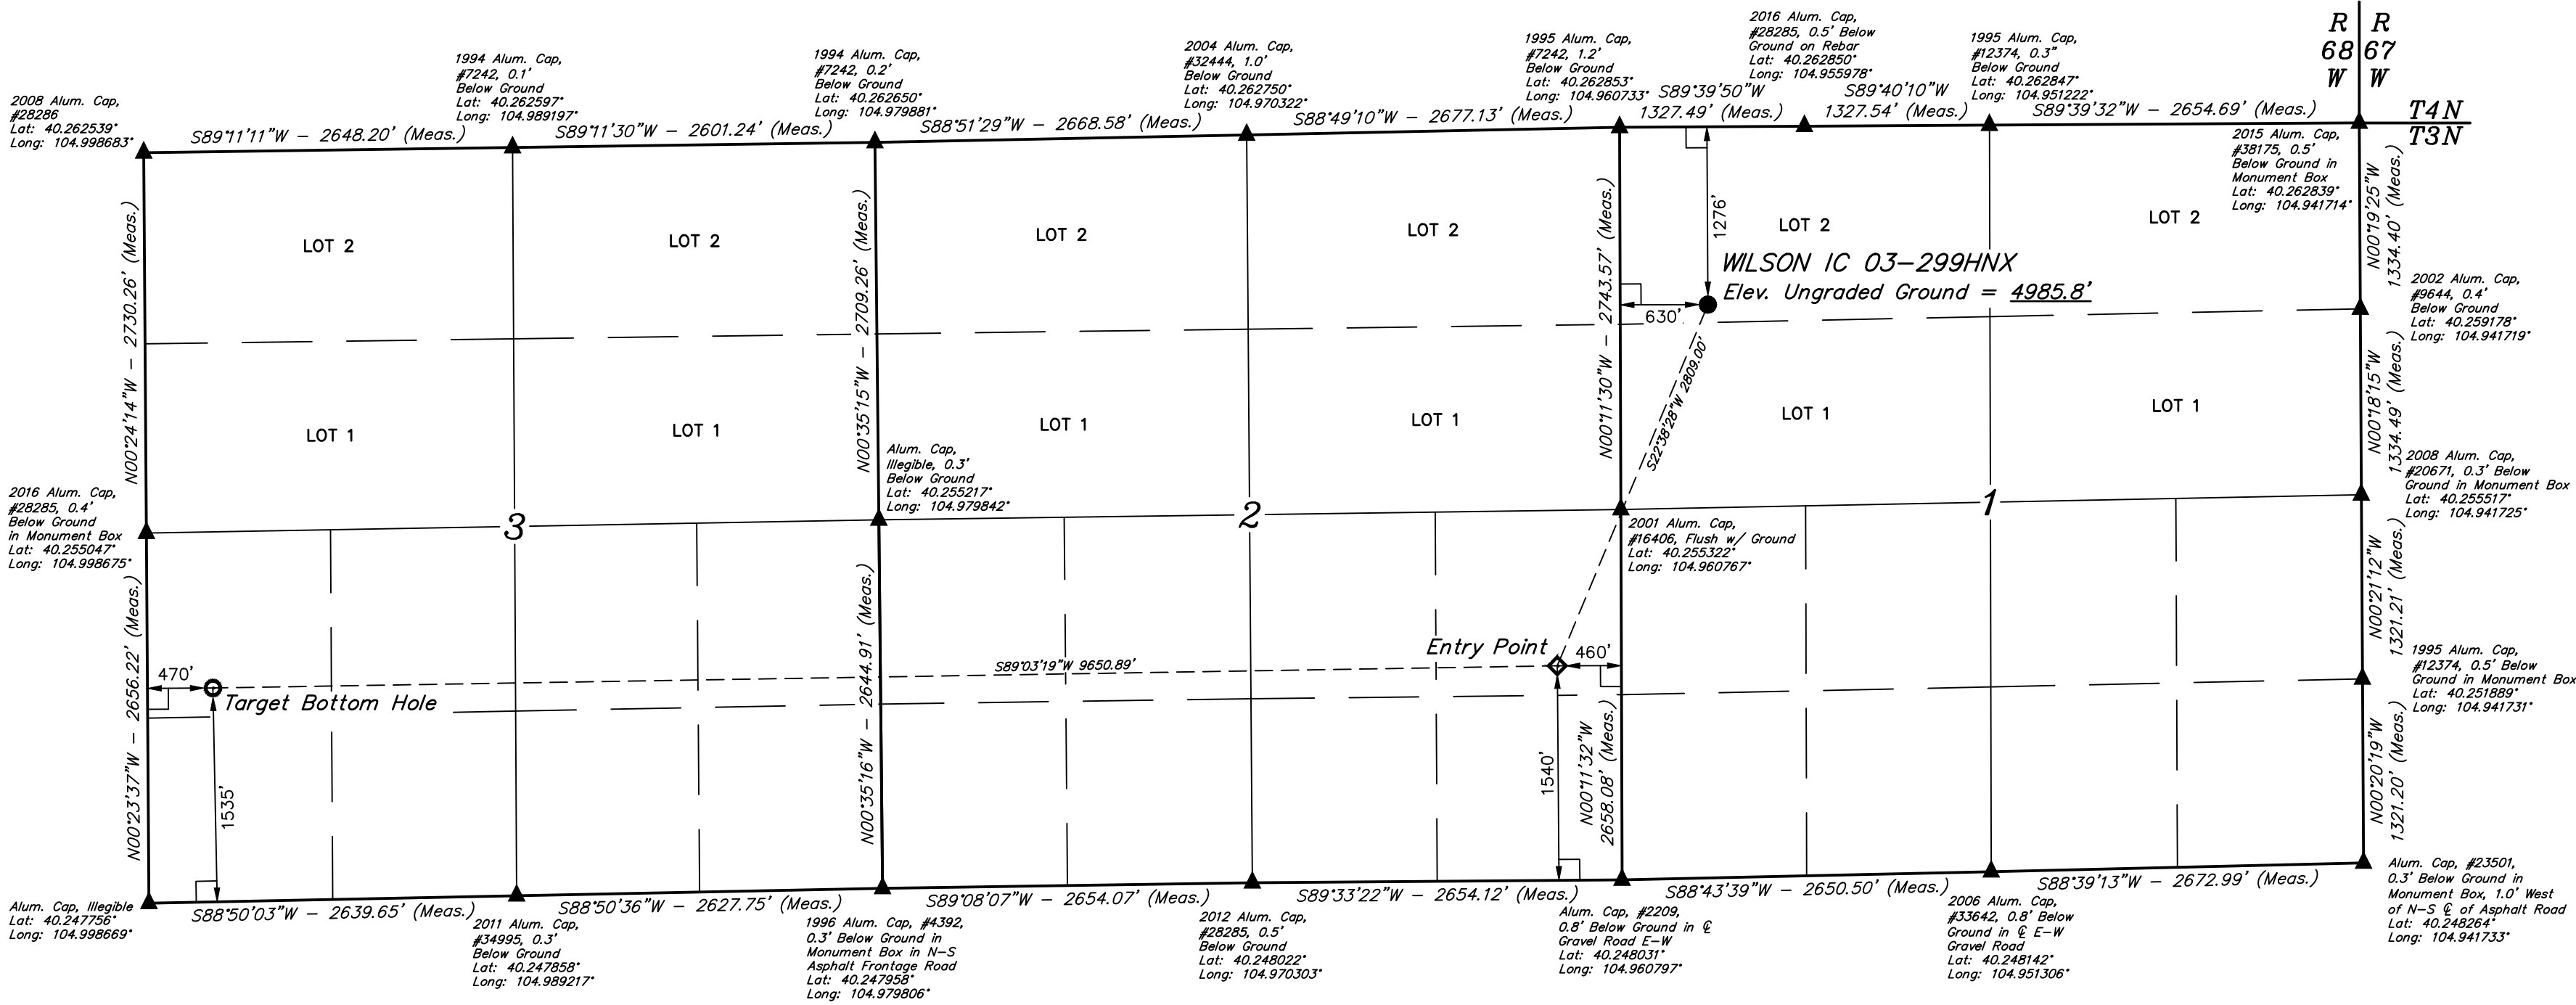


WILSON IC 03-299HNX  
NW 1/4 NW 1/4, SECTION 1, T3N, R68W, 6th P.M.  
WELD COUNTY, COLORADO

BASIS OF BEARINGS  
BASIS OF ELEVATION  
USGS COOPERATIVE BASE NETWORK CONTROL STATION,  
DESIGNATION 'VERMILYEA'. NGS DATA SHEET LISTS THE NAVD  
88 ELEVATION AS BEING 5026 FEET.

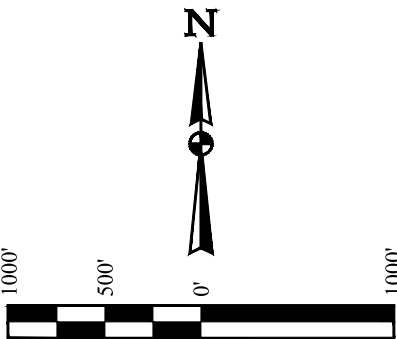

LEGEND:  
= 90° SYMBOL  
= PROPOSED WELLHEAD.  
= TARGET BOTTOM HOLE.  
= ENTRY POINT.  
= SECTION CORNERS LOCATED. (NAD 83)

CERTIFICATE OF REGISTRATION  
THIS IS TO CERTIFY THAT THE ABOVE SURVEY WAS MADE BY THE UNDERSIGNED LAND SURVEYOR IN ACCORDANCE WITH THE COLORADO SURVEYING ACT AND THAT THE SAME ARE TRUE AND CORRECT TO THE BEST OF MY KNOWLEDGE AND BELIEF.  
REGISTERED LAND SURVEYOR  
RECEIVED JANUARY 28, 2016  
STATE OF COLORADO

REV: 2 11-14-16 L.C.S. (NAME, EP & TBH CHANGE)

PDOP = 1.9

NAD 83 (SURFACE LOCATION)	NAD 83 (ENTRY POINT)	NAD 83 (TARGET BOTTOM HOLE)
LATITUDE = 40°15'33.65" (40.259347)	LATITUDE = 40°15'08.11" (40.252253)	LATITUDE = 40°15'07.16" (40.251989)
LONGITUDE = 104°57'30.57" (104.958492)	LONGITUDE = 104°57'44.73" (104.962425)	LONGITUDE = 104°59'49.16" (104.996989)
NAD 27 (SURFACE LOCATION)	NAD 27 (ENTRY POINT)	NAD 27 (TARGET BOTTOM HOLE)
LATITUDE = 40°15'33.71" (40.259364)	LATITUDE = 40°15'08.17" (40.252269)	LATITUDE = 40°15'07.21" (40.252003)
LONGITUDE = 104°57'28.65" (104.957958)	LONGITUDE = 104°57'42.82" (104.961894)	LONGITUDE = 104°59'47.24" (104.996456)

UINTEAH  
ENGINEERING & LAND SURVEYING

UELS, LLC  
Corporate Office \* 85 South 200 East  
Vernal, UT 84078 \* (435) 789-1017

SURVEYED BY ZANE BULLARD, G.W.  
DRAWN BY M.F.D.

04-11-16  
07-21-16

SCALE  
1" = 1000'

WELL LOCATION PLAT