
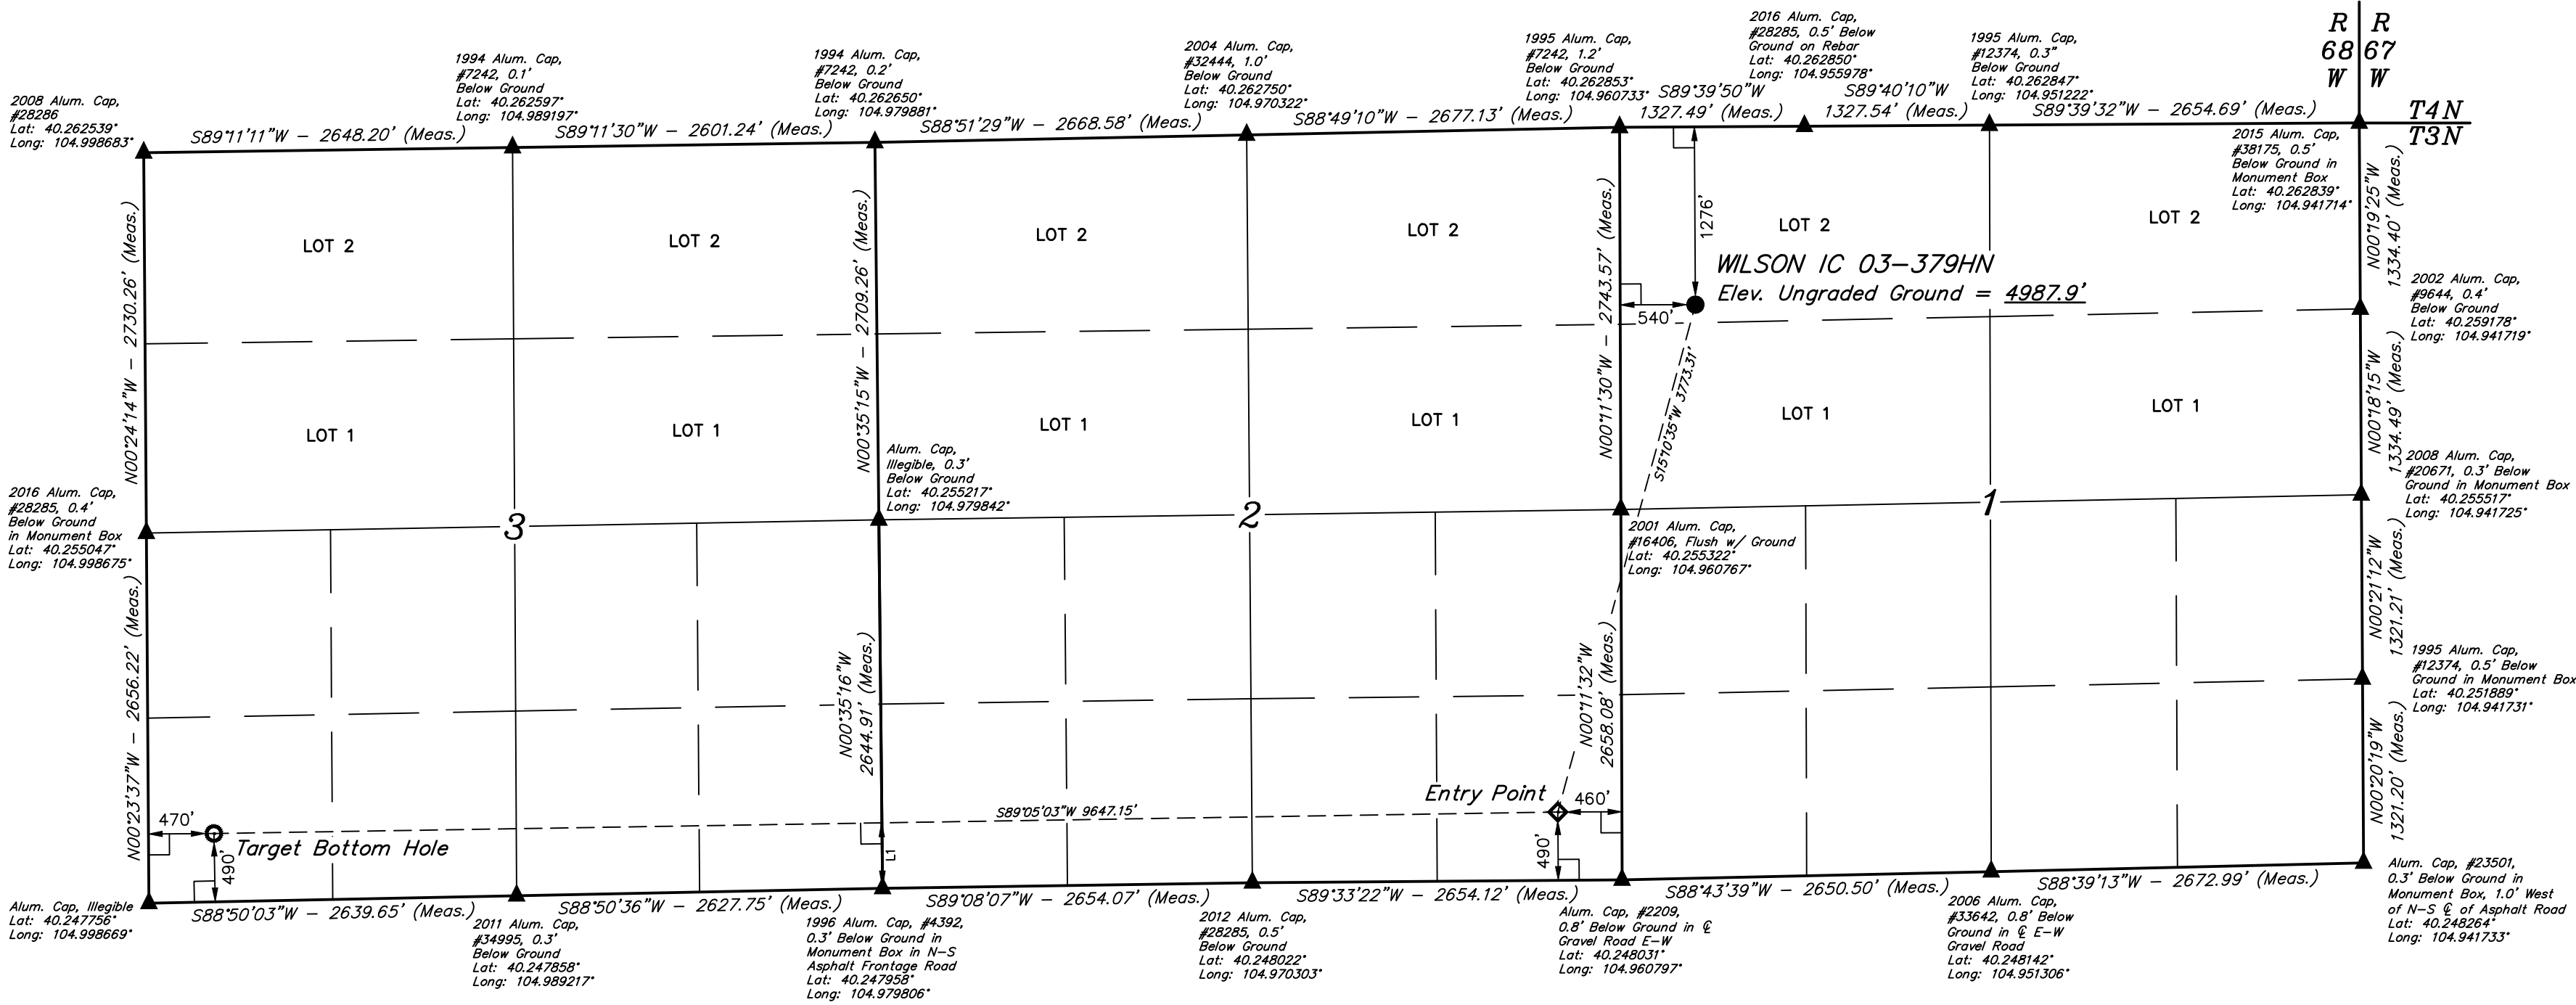


WILSON IC 03-379HN  
NW 1/4 NW 1/4, SECTION 1, T3N, R68W, 6th P.M.  
WELD COUNTY, COLORADO

BASIS OF BEARINGS  
BASIS OF ELEVATION  
USGS COOPERATIVE BASE NETWORK CONTROL STATION,  
DESIGNATION 'VERMILYEA'. NGS DATA SHEET LISTS THE NAVD  
88 ELEVATION AS BEING 5026 FEET.

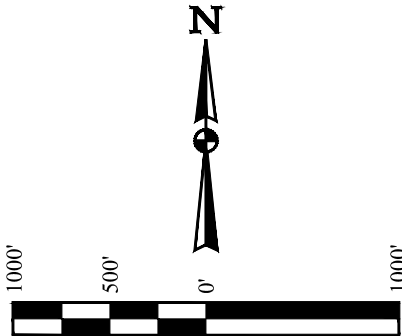

LEGEND:  
= 90° SYMBOL  
= PROPOSED WELLHEAD.  
= TARGET BOTTOM HOLE.  
= ENTRY POINT.  
= SECTION CORNERS LOCATED. (NAD 83)

LINE TABLE			NAD 83 (SURFACE LOCATION)			NAD 83 (ENTRY POINT)			NAD 83 (TARGET BOTTOM HOLE)		
LINE	DIRECTION	LENGTH	LATITUDE = 40°15'33.66" (40.259350)			LATITUDE = 40°14'57.75" (40.249375)			LATITUDE = 40°14'56.84" (40.249122)		
L1	N00°54'57"W	470.00'	LONGITUDE = 104°57'31.73" (104.958814)			LONGITUDE = 104°57'44.78" (104.962439)			LONGITUDE = 104°59'49.15" (104.996986)		
			NAD 27 (SURFACE LOCATION)			NAD 27 (ENTRY POINT)			NAD 27 (TARGET BOTTOM HOLE)		
L1	N00°54'57"W	470.00'	LATITUDE = 40°15'33.72" (40.259367)			LATITUDE = 40°14'57.80" (40.249389)			LATITUDE = 40°14'56.89" (40.249136)		
			LONGITUDE = 104°57'29.81" (104.958281)			LONGITUDE = 104°57'42.86" (104.961906)			LONGITUDE = 104°59'47.23" (104.996453)		

CERTIFICATE OF REGISTRATION  
THIS IS TO CERTIFY THAT THE ABOVE IS A TRUE AND CORRECT COPY OF THE NOTES OF ACTUAL SURVEYS MADE BY ME OR UNDER MY SUPERVISION AND THAT THE SAME ARE TRUE AND CORRECT TO THE BEST OF MY KNOWLEDGE AND BELIEF.

REGISTERED LAND SURVEYOR  
RECEIVED JAN 10 2016  
STATE OF COLORADO

REV: 2 11-14-16 L.C.S. (NAME CHANGE)

UELS, LLC  
Corporate Office \* 85 South 200 East  
Vernal, UT 84078 \* (435) 789-1017

WELL LOCATION PLAT