


DARLENE EAST 29-N PAD LOCATION DRAWING

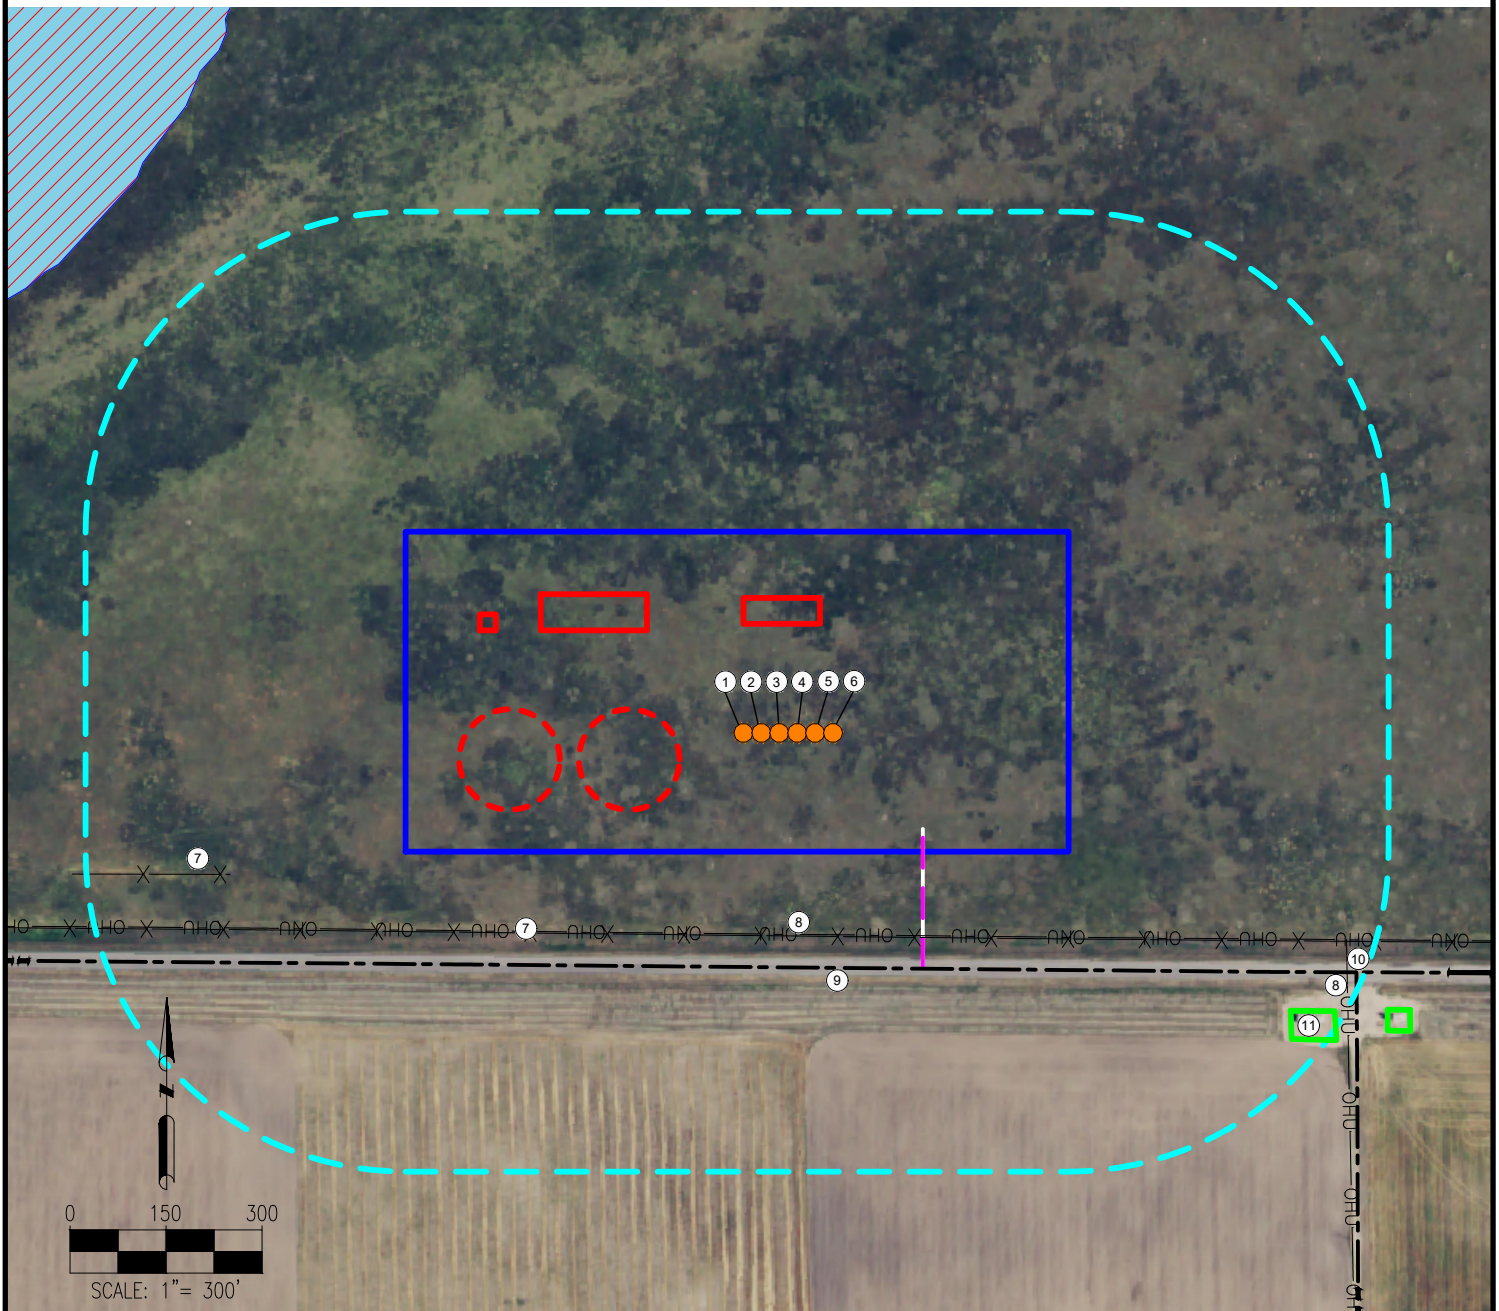

1. DARLENE EAST 32S-20-7N
2. DARLENE EAST 32S-20-8C
3. DARLENE EAST 32S-20-9N
4. DARLENE EAST 32S-20-10N
5. DARLENE EAST 32S-20-11C
6. DARLENE EAST 32S-20-12N
7. FENCES ARE $\pm 316'$ S, $\pm 832'$ SW
8. OVERHEAD UTILITIES ARE $\pm 996'$ SE, $\pm 314'$ S
9. WELD COUNTY ROAD 136 IS $\pm 354'$ S
10. PRIVATE ROAD IS $\pm 1028'$ SE
11. EXISTING FACILITY IS $\pm 959'$ SE

LEGEND:

- = PROPOSED WELL
- = PROPOSED ACCESS ROAD
- = EXISTING ROAD
- X-X-X = FENCE
- OHU--- = OVERHEAD UTILITY
- = DISTURBANCE AREA
- = 500' RADIUS
- = WETLANDS
- = EXISTING FACILITY BERM
- = PROPOSED FACILITY BERM
- = PROPOSED MLVT

MEASURED FROM NEAREST WELL OR FACILITY:

BUILDING $\pm 1730'$ E
BUILDING UNIT $\pm 2222'$ SE
PUBLIC ROAD (WELD COUNTY ROAD 136) $\pm 354'$ S
PROPERTY LINE (JESSE E & EVELYN T LOYD) $\pm 363'$ S
UTILITY (POWERLINE) $\pm 314'$ S
RAILROAD $\pm 5280'$ N

MEASURED FROM NEAREST EDGE OF DISTURBANCE:

SURFACE WATER (WETLAND) $\pm 682'$ N

REFERENCE LOCATION

****DARLENE EAST 32S-20-7N****

LAT: 40.974057° N
LONG: 104.227179° W
ELEVATION: 5247'
363' FSL & 1942' FEL
PDOP: 1.5
GPS OPERATOR: NICK FORTMAN

DISCLAIMER:
THIS PLOT DOES NOT REPRESENT A MONUMENTED LAND SURVEY AND SHOULD NOT BE RELIED UPON TO DETERMINE BOUNDARY LINES, PROPERTY OWNERSHIP OR OTHER PROPERTY INTERESTS. PARCEL LINES, IF DEPICTED HAVE NOT BEEN FIELD VERIFIED AND MAY BE BASED UPON PUBLICLY AVAILABLE DATA THAT ALSO HAS NOT BEEN INDEPENDENTLY VERIFIED.

DATA SOURCE:
AERIAL IMAGERY: NAIP 2015
WATER WELLS: COLORADO DWR
NHD: USGS

PUBLICLY AVAILABLE DATA SOURCES HAVE NOT BEEN INDEPENDENTLY VERIFIED BY ASCENT.

MEASURED FROM NEAREST WELL:

WATER WELL $\pm 3075'$ NE SWL = 7'
PERMIT: 80002- RECEIPT: 9065568

DISTURBANCE ACREAGE:

11.89 ACRES DRILLING OPERATIONS
5.95 ACRES INTERIM RECLAIM

CURRENT SURFACE USE: HAY MEADOW
FUTURE SURFACE USE: HAY MEADOW

PREPARED FOR:



7535 Hilltop Circle
Denver, CO 80221
(303) 928-7128
www.ascentgeomatics.com

FIELD DATE:
07-14-17

DRAWING DATE:
07-17-17

BY:
IJM

CHECKED:
CSG

SITE NAME:
DARLENE EAST 29-N PAD

SURFACE LOCATION:

**SW 1/4 SE 1/4 SEC. 29, T12N, R61W, 6TH P.M.
WELD COUNTY, COLORADO**

