


PROPOSED WELLBORE SCHEMATIC

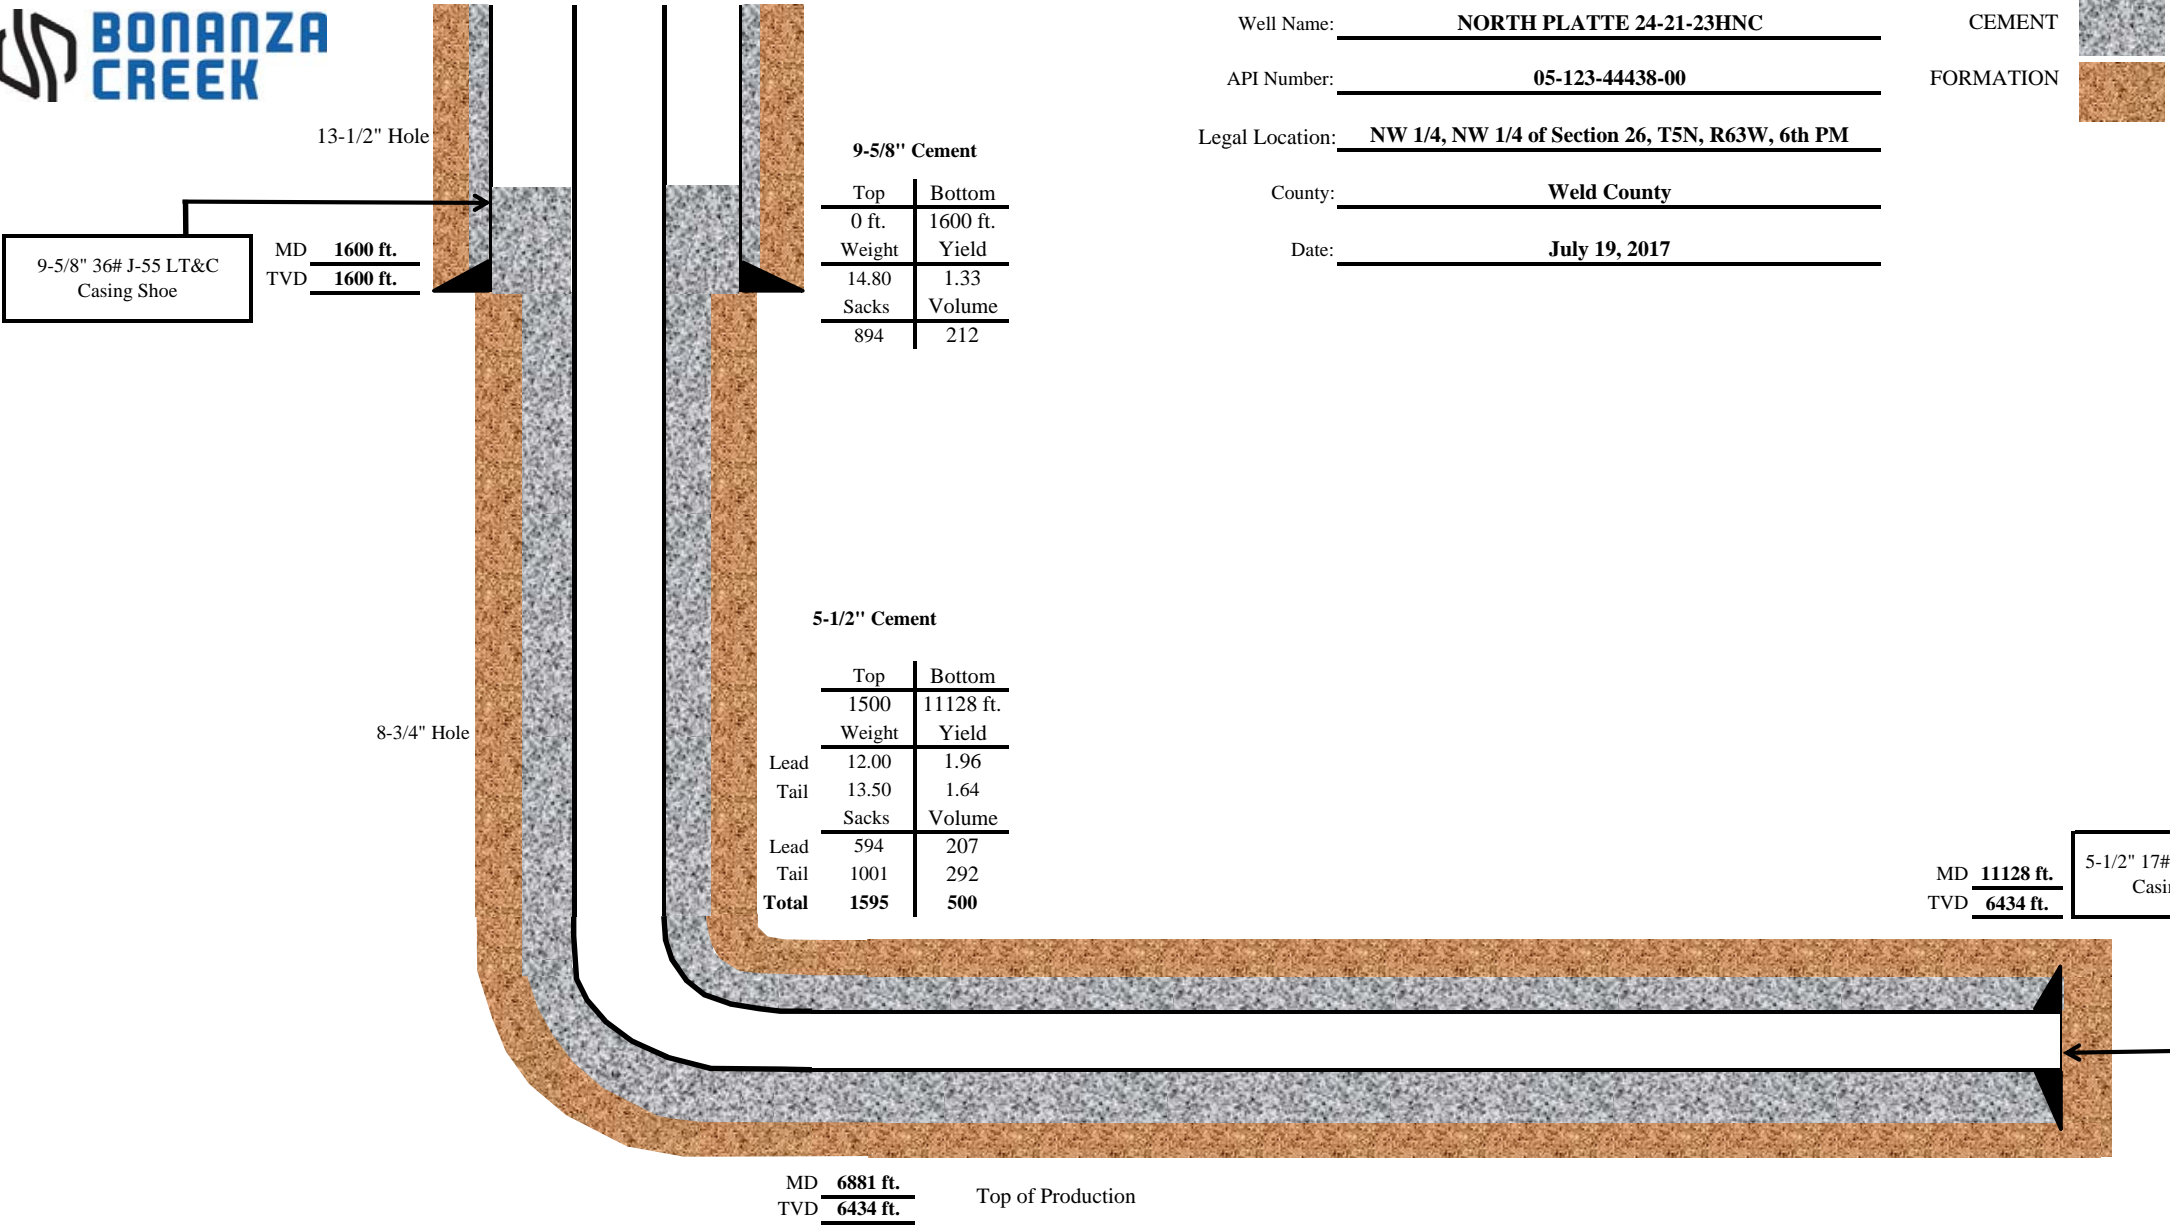

Well Name: NORTH PLATTE 24-21-23HNC

API Number: 05-123-44438-00

Legal Location: NW 1/4, NW 1/4 of Section 26, T5N, R63W, 6th PM

County: Weld County

Date: July 19, 2017

