


**LEGEND:**

- = PROPOSED WELLHEAD.
- = TOP OF GAS & TARGET BOTTOM HOLE.
- ▲ = SECTION CORNERS LOCATED.

*T9S, R93W, 6th P.M.*

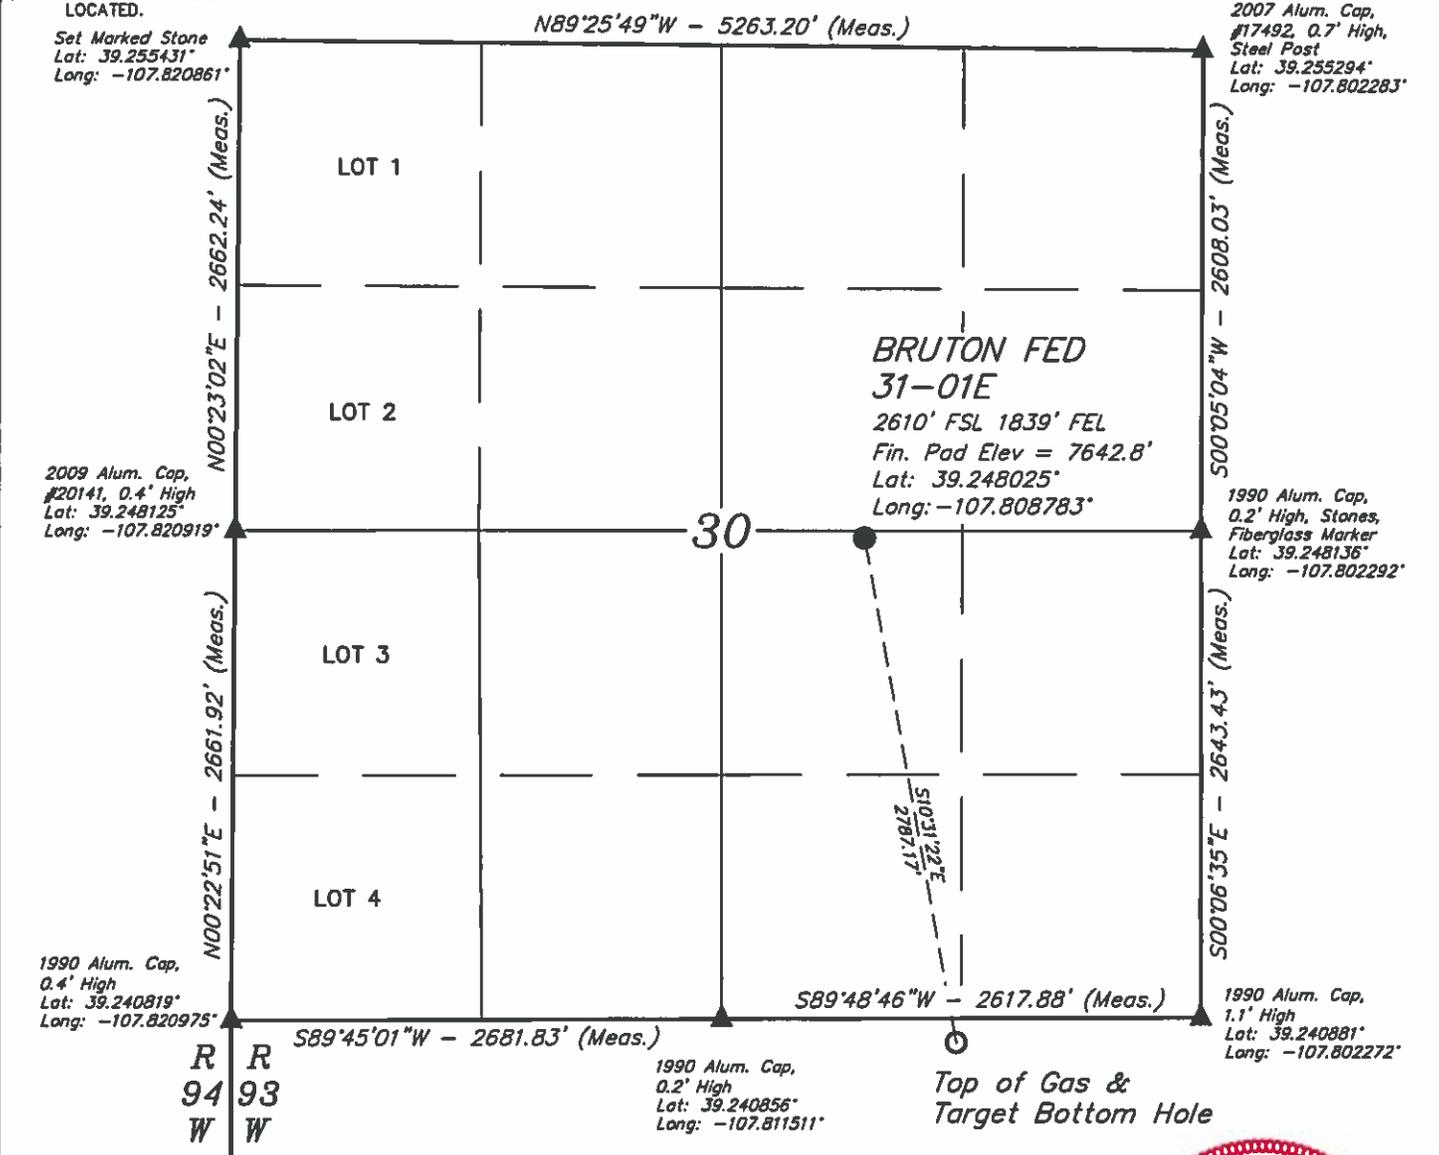

**NOTE DISTANCE TO NEAREST:**  
 BUILDING: OVER A MILE  
 BUILDING UNIT: OVER A MILE  
 HOBU: OVER A MILE  
 DOAA: OVER A MILE  
 PUBLIC ROAD: OVER A MILE  
 ABOVE GROUND UTILITY: N08°E 4731'  
 RAILROAD: OVER A MILE  
 PROPERTY LINE: S59°W 2473'

**NOTE:**  
 1.) All latitudes and longitudes are given in NAD 83 coordinates.  
 2.) Distances to nearest section lines are measured perpendicularly.

**CERTIFICATE**  
 THIS IS TO CERTIFY THAT THE ABOVE PLAT WAS PREPARED FROM FIELD NOTES OF ACTUAL SURVEYS MADE BY ME OR UNDER MY SUPERVISION AND THAT THE SAME ARE TRUE AND CORRECT TO THE BEST OF MY KNOWLEDGE AND BELIEF

*Handwritten Signature*  
 REGISTERED LAND SURVEYOR  
 REGISTRATION NO. 38130  
 STATE OF COLORADO 1-17

PDOP = 1.5



REV: 1 07-17-17 S.S. (NAME CORRECTION)

**BASIS OF BEARINGS**  
 BASIS OF BEARINGS IS A G.P.S. OBSERVATION  
**BASIS OF ELEVATION**  
 BENCH MARK (19 RDS) LOCATED IN THE SE 1/4 OF SECTION 16, T9S, R93W, 6th P.M., TAKEN FROM THE SOUTH MAIN PEAK, QUADRANGLE, COLORADO, 7.5 MINUTE QUAD (TOPOGRAPHIC MAP) PUBLISHED BY THE UNITED STATES DEPARTMENT OF THE INTERIOR, GEOLOGICAL SURVEY SAID ELEVATION IS MARKED AS BEING 7252 FEET



**LARAMIE ENERGY, LLC**  
**BRUTON FED 31-01E (SURFACE LOCATION)**  
 NW 1/4 SE 1/4, SECTION 30, T9S, R93W, 6th P.M.  
 MESA COUNTY, COLORADO



**UELS, LLC**  
 Corporate Office \* 85 South 200 East  
 Vernal, UT 84078 \* (435) 789-1017

SURVEYED BY: BRADEN BOX, B.B.	DATE: 03-27-15
DRAWN BY: S.S.	DATE DRAWN: 06-28-17
SCALE: 1" = 1000'	

**WELL LOCATION PLAT**

**LEGEND:**

- = PROPOSED WELLHEAD.
- = TOP OF GAS & TARGET BOTTOM HOLE.
- ▲ = SECTION CORNERS LOCATED.

**T9S, R93W, 6th P.M.**

**BRUTON FED 31-01E**

Set Marked Stone  
 Lot: 39.255430°  
 Long: -107.820861°

1990 Alum. Cap,  
 0.4' High  
 Lot: 39.240819°  
 Long: 107.820975°

S89°45'01"W - 2681.83' (Meas.)


S89°48'46"W - 2617.88' (Meas.)

1990 Alum. Cap,  
 1.1' High  
 Lot: 39.240881°  
 Long: 107.802272°

1990 Alum. Cap,  
 0.2' High  
 Lot: 39.240856°  
 Long: 107.811511°

Top of Gas &  
 Target Bottom Hole  
 132' FNL 1334' FEL  
 Lot: 39.240505°  
 Long: -107.806982°

1990 Alum. Cap,  
 0.4' High, S-E  
 Fence Corner  
 Lot: 39.233622°  
 Long: 107.802333°

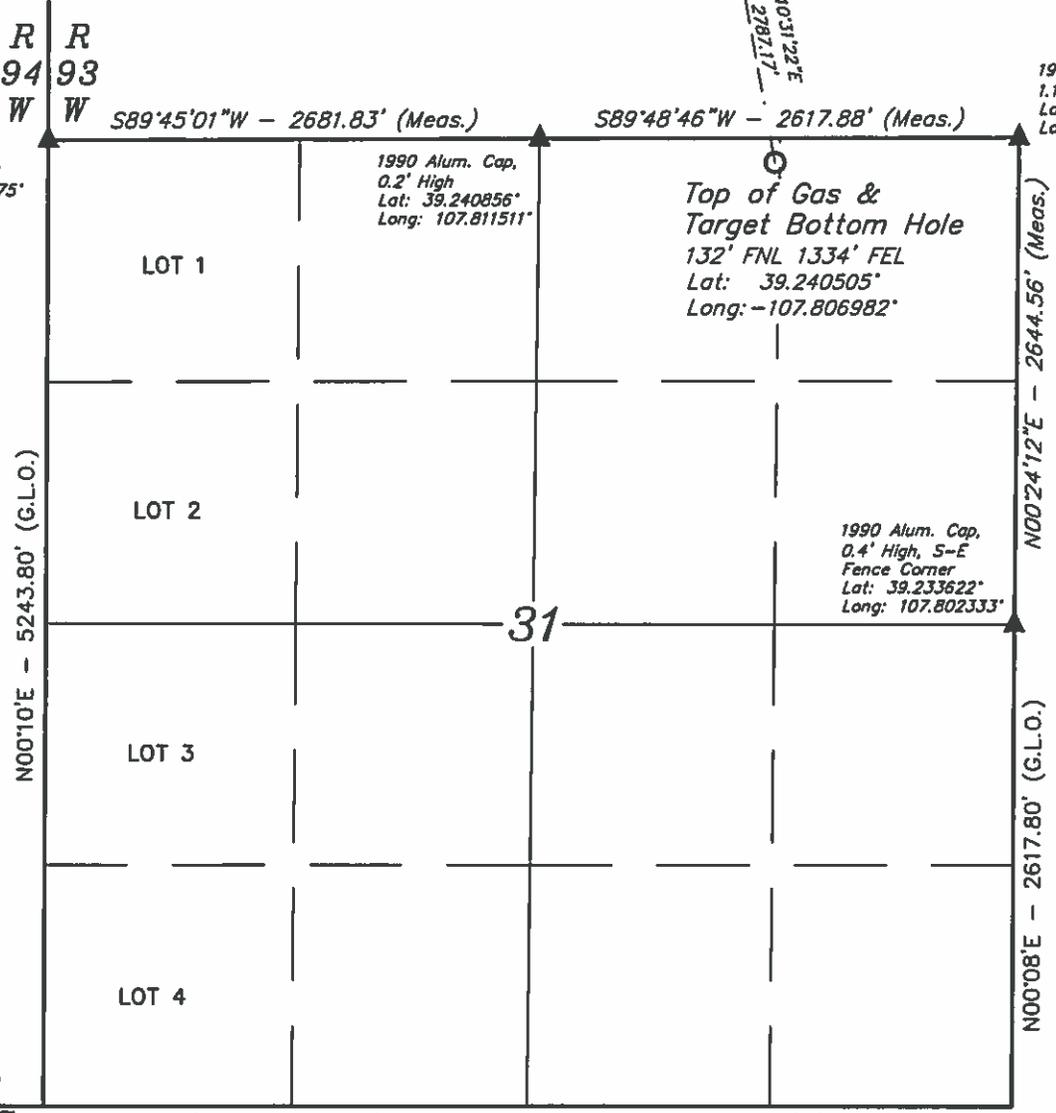

**NOTE:**  
 1.) All latitudes and longitudes are given in NAD 83 coordinates.  
 2.) Distances to nearest section lines are measured perpendicularly.

**CERTIFICATE**  
 THIS IS TO CERTIFY THAT THE ABOVE PLAT WAS PREPARED FROM THE NOTES OF ACTUAL SURVEYS MADE BY ME OR UNDER MY SUPERVISION AND THAT THE SAME ARE TRUE AND CORRECT TO THE BEST OF MY KNOWLEDGE AND BELIEF

*Handwritten Signature*  
 REGISTERED PROFESSIONAL SURVEYOR  
 REGISTRATION NO. 38130  
 STATE OF COLORADO 03-17-17



REV: I 07-17-17 S.S. (NAME CORRECTION)

**BASIS OF BEARINGS**  
 BASIS OF BEARINGS IS A GPS OBSERVATION  
**BASIS OF ELEVATION**  
 BENCH MARK (19 RDS) LOCATED IN THE SE 1/4 OF SECTION 16, T9S, R93W, 6th P.M. TAKEN FROM THE SOUTH MAIN PEAK, QUADRANGLE, COLORADO, 7.5 MINUTE QUAD (TOPOGRAPHIC MAP) PUBLISHED BY THE UNITED STATES DEPARTMENT OF THE INTERIOR, GEOLOGICAL SURVEY SAID ELEVATION IS MARKED AS BEING 7252 FEET

**LARAMIE ENERGY, LLC**  
**BRUTON FED 31-01E (TARGET BOTTOM HOLE)**  
**NW 1/4 NE 1/4, SECTION 31, T9S, R93W, 6th P.M.**  
**MESA COUNTY, COLORADO**



**UELS, LLC**  
 Corporate Office \* 85 South 200 East  
 Vernal, UT 84078 \* (435) 789-1017

SURVEYED BY: BRADEN BOX, B.B.	DATE: 03-27-15
DRAWN BY: S.S.	DATE DRAWN: 06-28-17
SCALE: 1" = 1000'	

**WELL LOCATION PLAT**