

# Well: Leo J Thomas #1

## Status: Dry & Abandoned

### Date: March 29, 2013

API #: 05-075-07063  
Operator: ECGS  
KB: 4591 ft  
Ground Level: 4584 ft  
Location: 992 FSL 1621 FEL  
SWSE Sec 13-T11N-R53W 6 PM  
Logan County, CO

Completion  
Date: 06/24/1950  
PBTD:  
Total Depth: 5792 ft

Surface Casing: 13-3/4" hole to 221 ft. Run 10-3/4" 40.5 lb H-40 casing set @ 216 ft. cemented to surface with 150 sks. Cement circulated to ground level.

Production  
Casing: none


Perforation : none

Formation Tops: D Sand 5262 ft  
J Sand 5480 ft  
O Sand 5595 ft

---

**06/24/1950 -** Well Abandoned

**Plug Detail:** 10 sks 5780-5750, 10 sks 5580-5550', 10 sks 5330'-5300', 10 sks 4830'-4800', 10 sks 245'-215', 10 sks surface

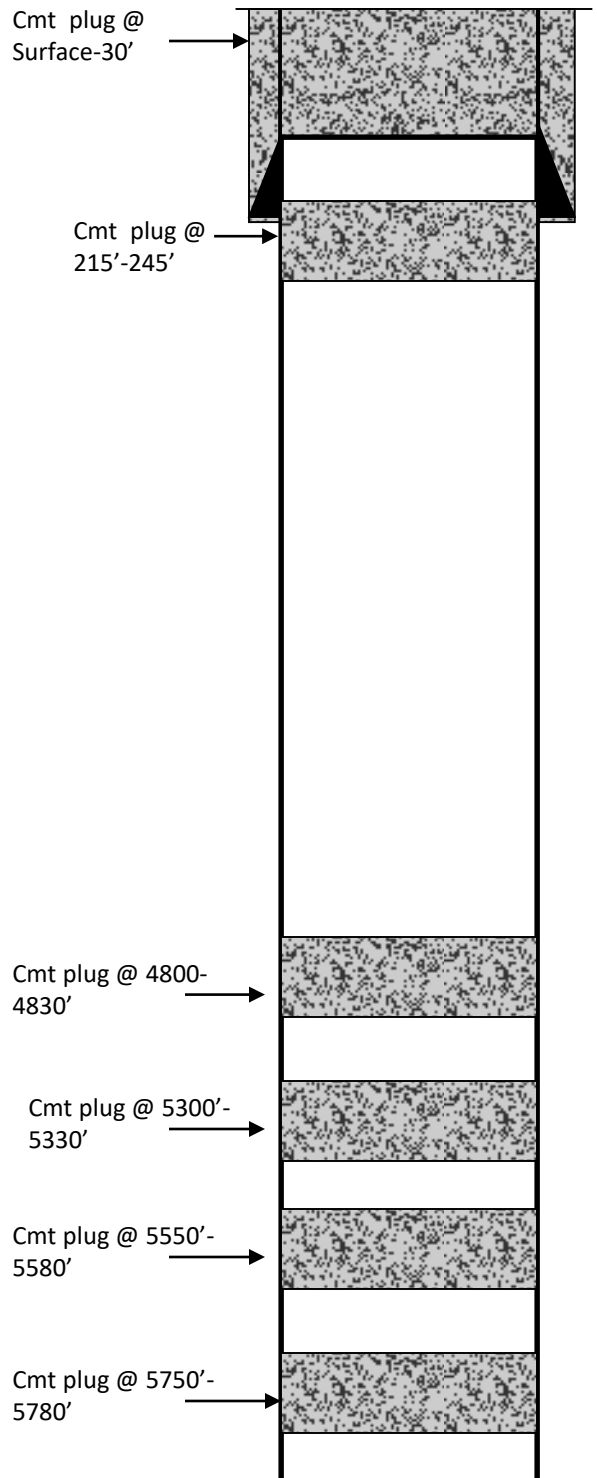

TD:5792'