

DESCRIPTION



LOT B OF RECORDED EXEMPTION NO.0465-25-4 REC X12-0090, BEING PART OF THE S2SW4 OF SECTION 25, TOWNSHIP 9 NORTH, RANGE 61 WEST OF THE 6TH P.M., WELD COUNTY, COLORADO.

USE BY SPECIAL REVIEW PERMIT  
USR13-0018  
FOR THE CENTENNIAL GAS PLANT SITE LOCATED IN THE  
SW 1/4 OF SECTION 25, T9N, R61W OF THE 6TH P.M.,  
COUNTY OF WELD, STATE OF COLORADO

EQUIPMENT DETAIL

PROPOSED STRUCTURE LIST	
1	INLET COMPRESSOR
2	RESIDUE COMPRESSOR
3	REGEN GAS COOLER/COMPRESSOR AFTER COOLER
4	FLARE
5	LEAN AMINE COOLER/REFLUX CONDENSER
6	GENERATOR
7	25MM CRYO SKID
8	AMINE SKID
9	TEG SKID
10	CONDENSATE LACT SKID
11	Y GRADE NGL LACT SKID
12	AMINE OVERHEAD COOLER
13	AMINE REBOILER SKID
14	PRODUCED WATER TANK
15	REGEN GAS HEATER
16	NGL PIPELINE PUMP SKID
17	NGL RERUN PUMP AREA
18	DEMINERALIZED WATER TANK
19	FUEL GAS SKID
20	METHANOL TANK
21	INLET SLUG CATCHER
22	NGL STORAGE TANK
23	MCC BUILDING
24	CONDENSATE FLASH/STORAGE
25	INSTRUMENT AIR BUILDING
26	WAREHOUSE
27	OFFICE
28	CRYO TRIM REBOILER
29	SEPTIC SYSTEM
30	TRASH COLLECTION AREA
31	EXPANDED SKID
32	THERMAL OXIDIZER
33	CONDENSATE STABILIZER (FUTURE)
34	LITE OIL LOADOUT AND STORAGE

LEGEND	
	EXISTING CONTOURS
	EXISTING FENCE LINE
	SECTION LINE
	PROPERTY LINE
	PROPOSED FENCE LINE
	PROPOSED STRUCTURE

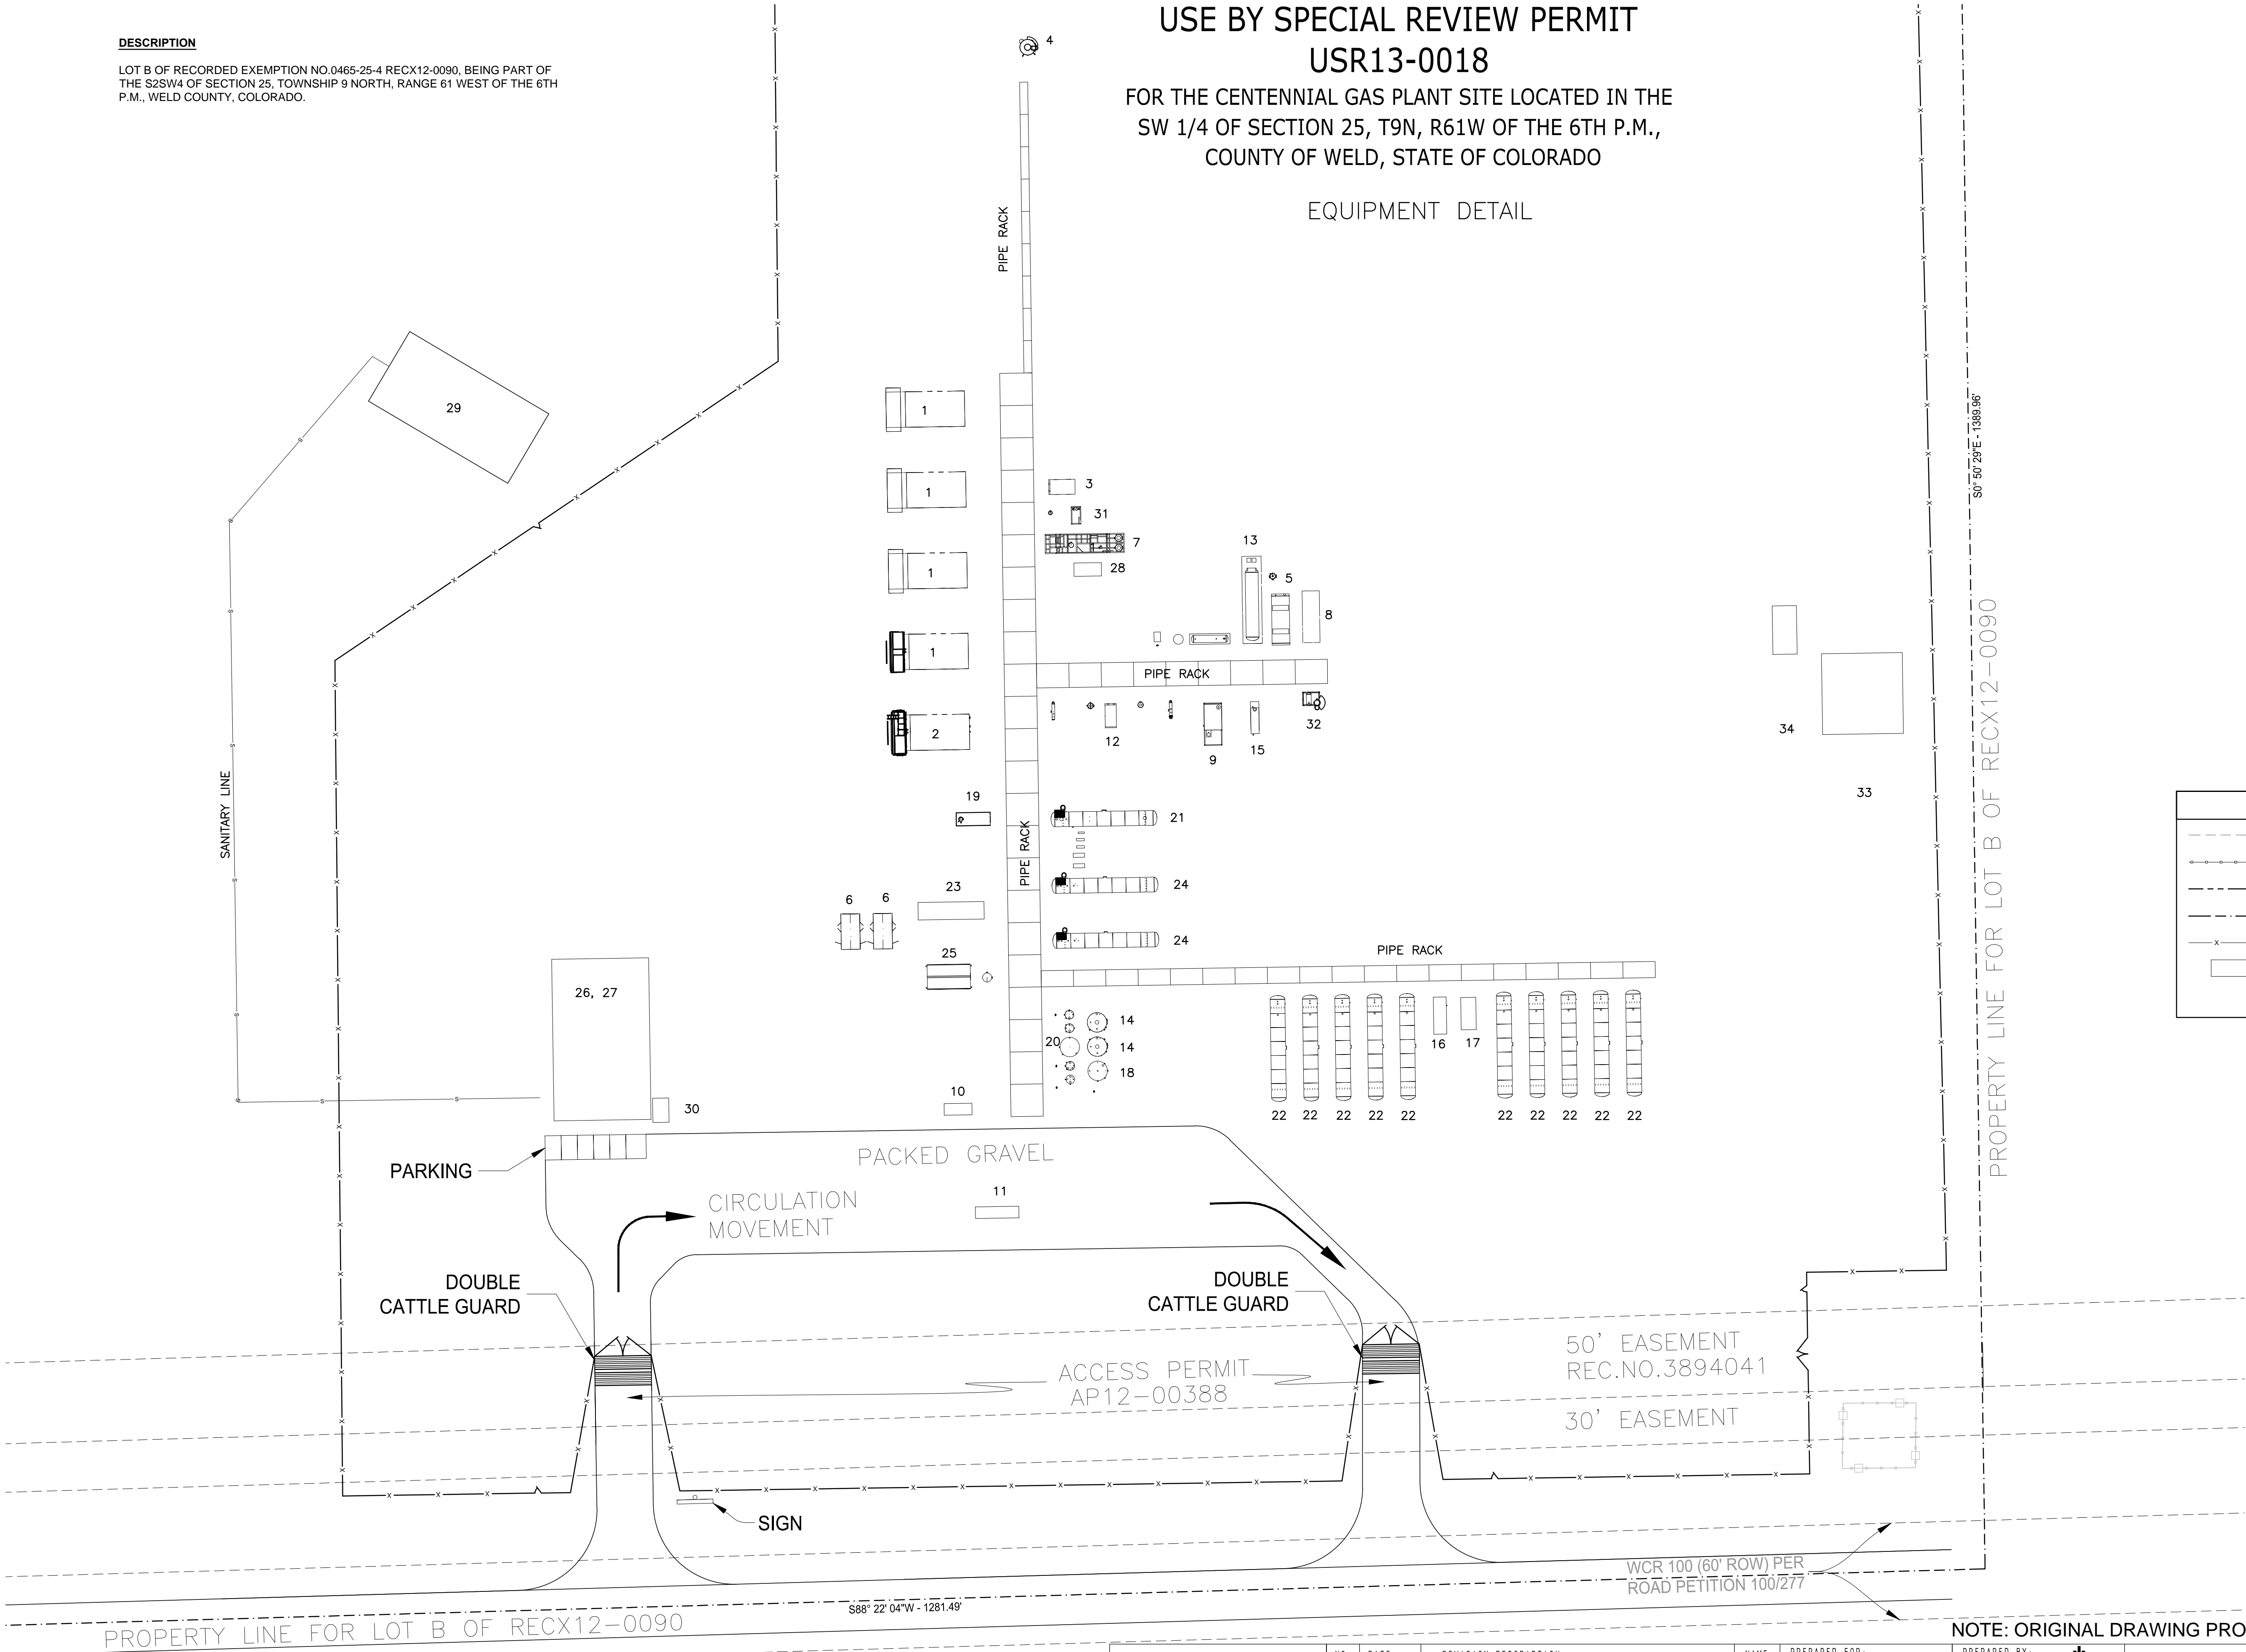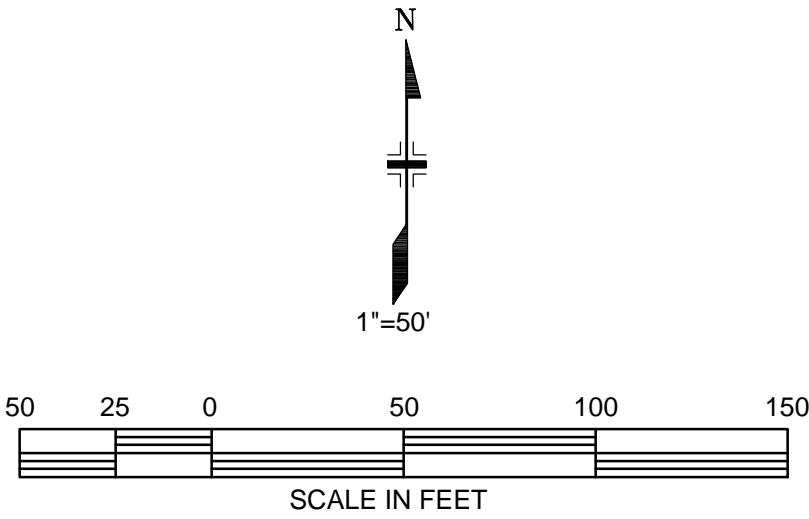

NOTE: ORIGINAL DRAWING PRODUCED BY TAMARACK CONSULTING, LLC.



NO.	DATE	REVISION DESCRIPTION	NAME
1	04-23-14	TAMARACK REVISIONS	
2	05-22-14	TAMARACK REVISIONS	
3	06-12-14	TAMARACK REVISIONS	
4	10-10-14	TAMARACK REVISIONS	
5	11-18-14	TAMARACK REVISIONS	
6	07-15-15	CLIENT REVISIONS	

PREPARED FOR:
STERLING ENERGY COMPANY

PREPARED BY:
Petroleum Field Services, LLC 7535 Hilltop Circle Denver, CO 80221

CENTENNIAL GAS PLANT SITE

DRAWING DATE: 07-15-15	OWNER NAME: STERLING ENERGY INVESTMENTS, LLC
DRAWN BY: JLG	SURFACE LOCATION: SECTION 25, TOWNSHIP 9 NORTH RANGE 61 WEST, 6TH P.M. WELD COUNTY, COLORADO
CHECK BY: MCW	