




Lat40°, Inc. 6250 W. 10th Street, Unit 2, Greeley, CO 970-515-5294

# WELL LOCATION CERTIFICATE

CONNER 19-18-1NXH

SECTION: 19  
TOWNSHIP: 1S  
RANGE: 65W  
6TH. P.M.  
ADAMS COUNTY, CO

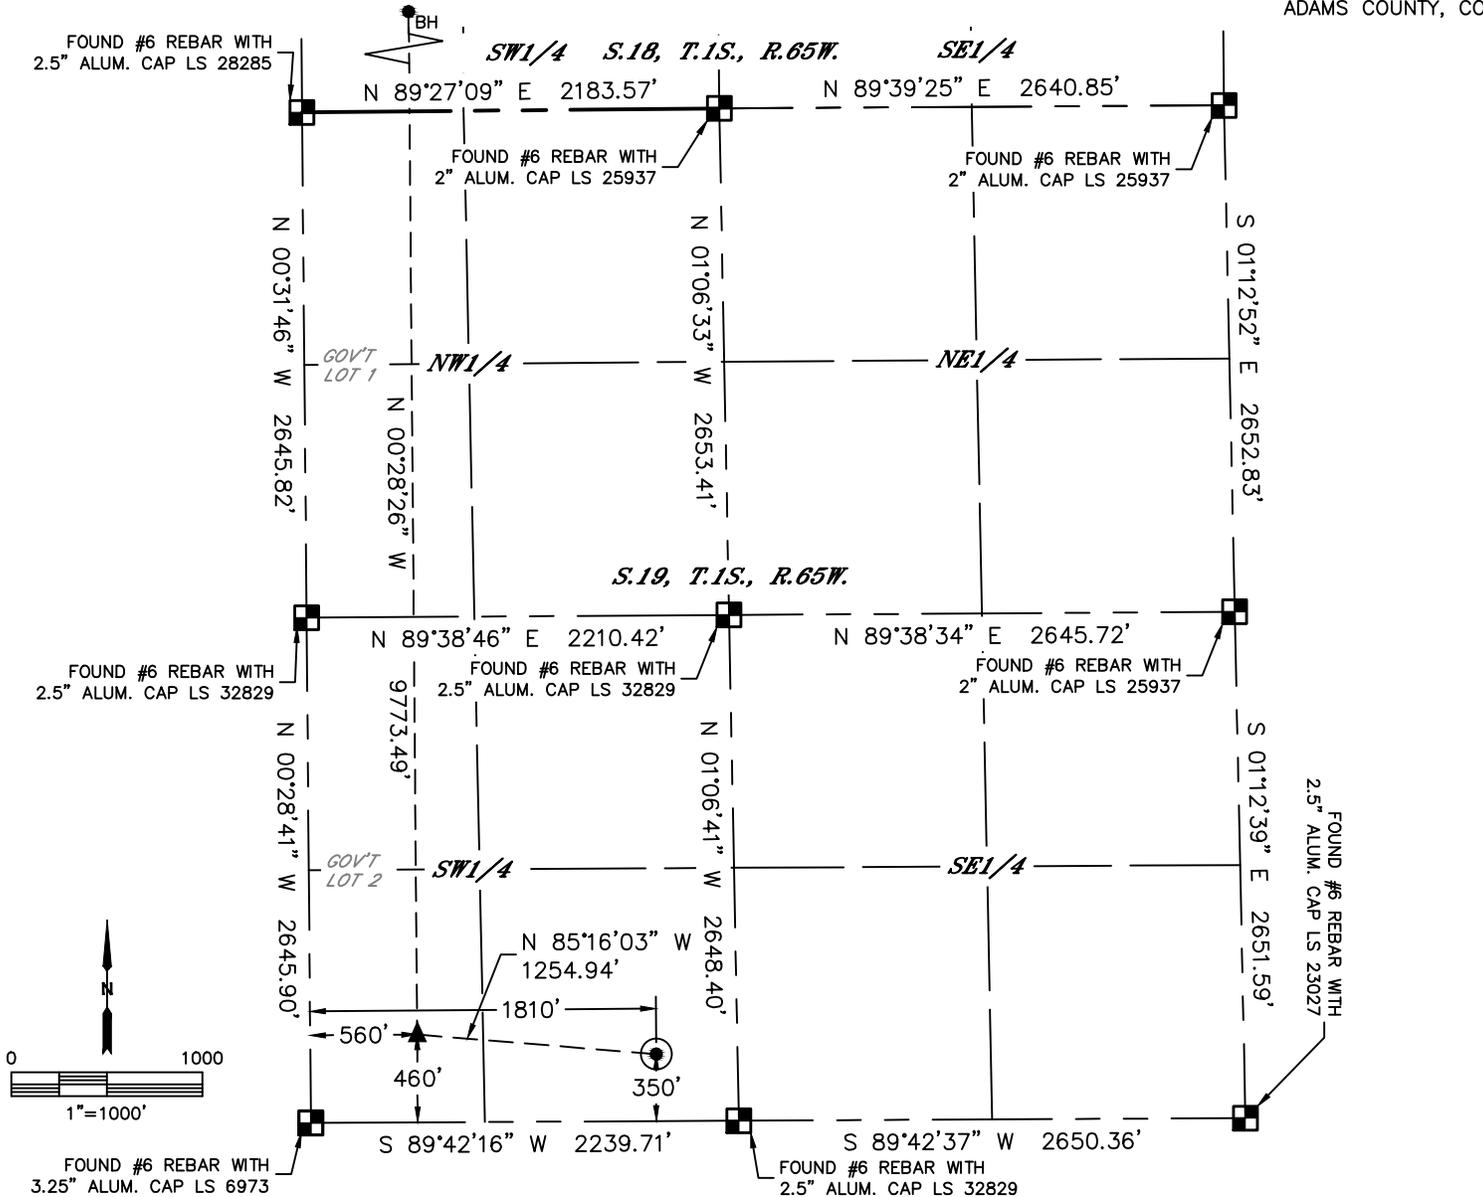

**LEGEND**


- = ALIQUOT MONUMENT AS DESCRIBED
- = CALCULATED POSITION
- = SURFACE HOLE LOCATION (SHL)
- ▲ = ENTRY POINT LOCATION (EP)
- ◆<sub>FPP</sub> = FIRST PERF. POINT (FPP)
- <sub>BH</sub> = BOTTOM HOLE LOCATION (BHL)

CLIENT: PETRO SHARE				LANDMAN: BILL LLOYD					
INSTRUMENT OPERATOR: JAKE STILLE				SURVEY DATE: 6/27/2017		SURFACE USE: CROPLAND			
SHL FOOTAGE	SHL LAT°	SHL LONG°	SHL PDOP	SHL ELEV	SHL	SHL S-T-R			
350	FSL	1810	FWL	39.94432	-104.70812	1.5	5142	SESW	19-1S-65

BHL FOOTAGE	BHL LAT°	BHL LONG°	BHL S-T-R	EP LAT°	EP LONG°	EP S-T-R			
355	FNL	560	FWL	39.97146	-104.71256	18-1S-65	39.94463	-104.71258	19-1S-65

**NOTE:**  
 1) Bearings shown are Grid Bearings of the Colorado State Plane Coordinate System, North Zone, North American Datum 1983. The lineal dimensions as contained herein are based upon the "U.S. Survey Foot."  
 2) Distances to section lines measured at 90 degrees from said section lines.  
 3) Ground elevations are based on an observed GPS elevation (NAVD 1988 DATUM).  
 4) Latitude and Longitude shown are (NAD 83 DATUM).  
 5) IMPROVEMENTS: See LOCATION DRAWING for all visible improvements within 500' of oil and gas location.  
 6) This map does not represent a boundary survey.

NEAREST CULTURAL ITEMS	
BUILDING	±2213' SW
BUILDING UNIT	±2235' SW
HIGH OCCUPANCY BUILDING UNIT	5280'+
DESIGNATED OUTSIDE ACTIVITY AREA	5280'+
PUBLIC ROAD (EAST 136TH AVENUE)	±325' S
ABOVE GROUND UTILITY	±693' S
RAILROAD	5280'+
PROPERTY LINE	±310' S

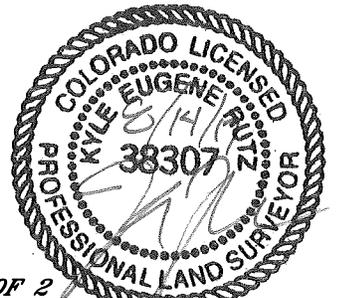

**SHEET 1 OF 2**

Kyle E. Rutz—On behalf of Lat40°, Inc.  
 Colorado Licensed Professional Land Surveyor No. 38307  
 DATE: 8/14/2017  
 PROJECT#: 2017080




Lat40°, Inc. 6250 W. 10th Street, Unit 2, Greeley, CO 970-515-5294

# WELL LOCATION CERTIFICATE

CONNER 19-18-1NXH

SECTION: 19  
TOWNSHIP: 1S  
RANGE: 65W  
6TH. P.M.  
ADAMS COUNTY, CO

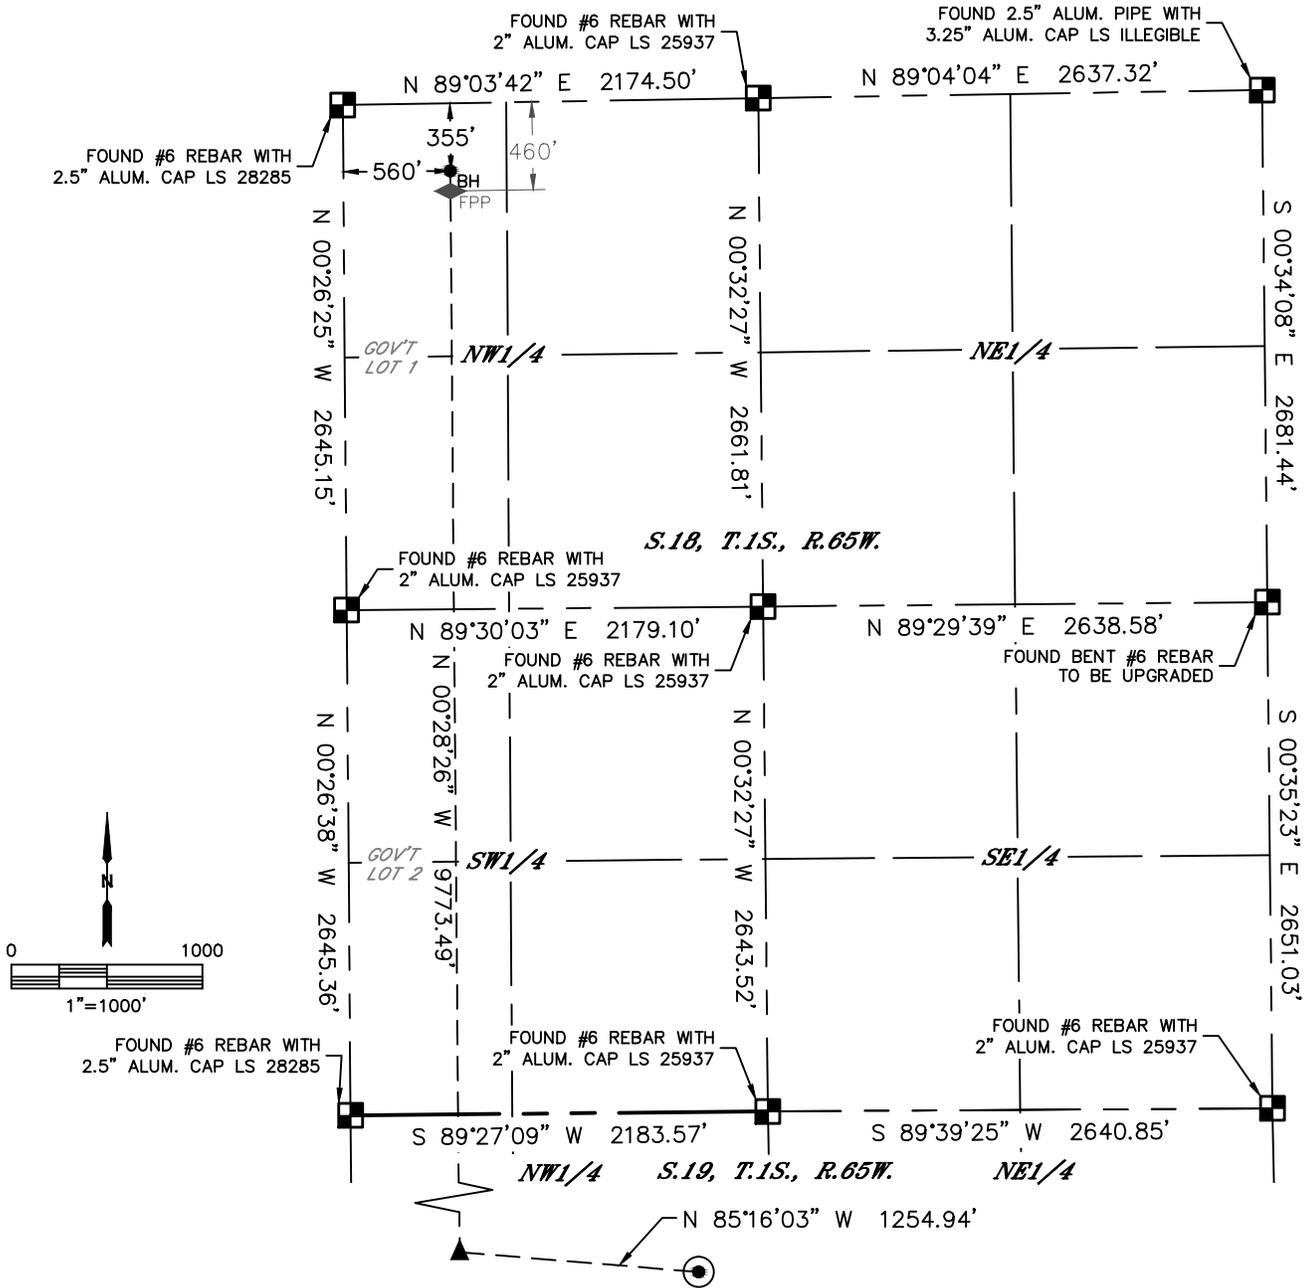

**SHEET 2 OF 2**  
Kyle E. Rutz—On behalf of Lat40°, Inc.  
Colorado Licensed Professional Land Surveyor No. 38307  
DATE: 8/14/2017  
PROJECT#: 2017080