


DALEY LAND SURVEYING, INC. 303.953.9841  
**PROPOSED SCALED FACILITY DRAWING**  
**MISSOURI WELL PAD PRODUCTION FACILITY**

SOUTHEAST QUARTER OF SECTION 31  
 T.1N., R.65W., 6TH P.M.

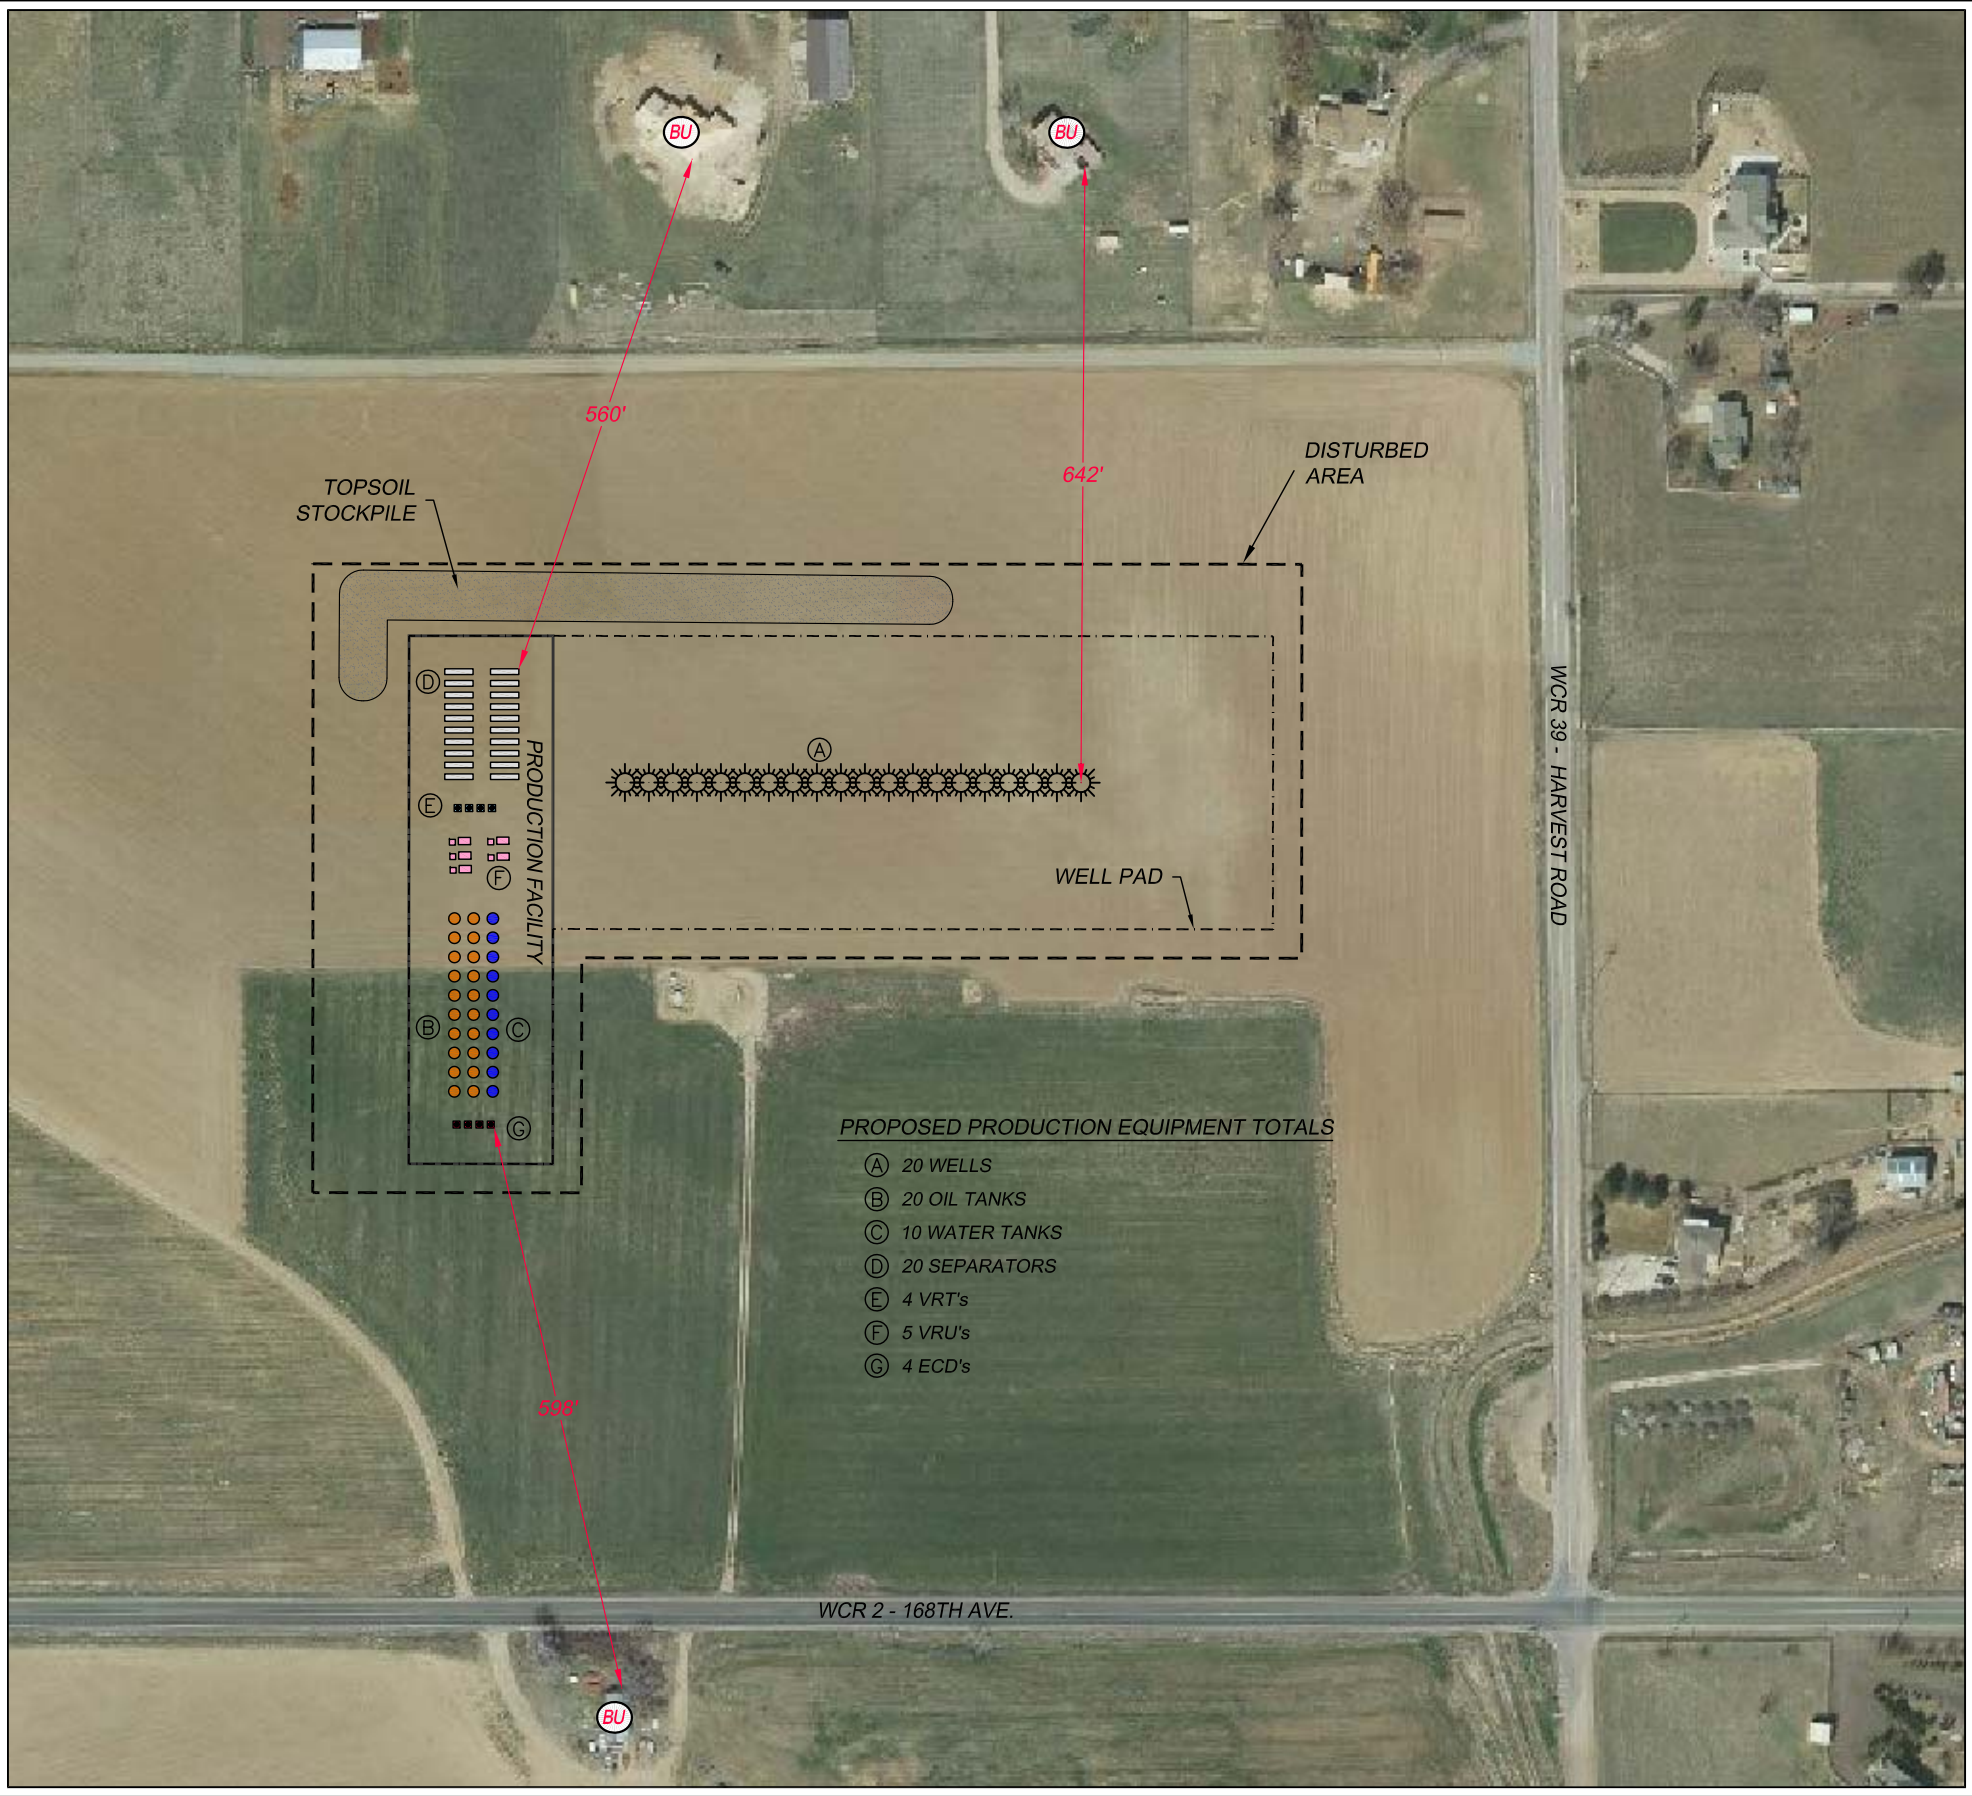

**PROPOSED PRODUCTION EQUIPMENT TOTALS**

- (A) 20 WELLS
- (B) 20 OIL TANKS
- (C) 10 WATER TANKS
- (D) 20 SEPARATORS
- (E) 4 VRT's
- (F) 5 VRU's
- (G) 4 ECD's

