


DALEY LAND SURVEYING, INC. PARKER, CO. 80134 303 953 9841

MULTI WELL PLAN

MISSOURI WELL PAD

SECTION 31, TOWNSHIP 1 NORTH, RANGE 65 WEST OF THE 6TH P.M.

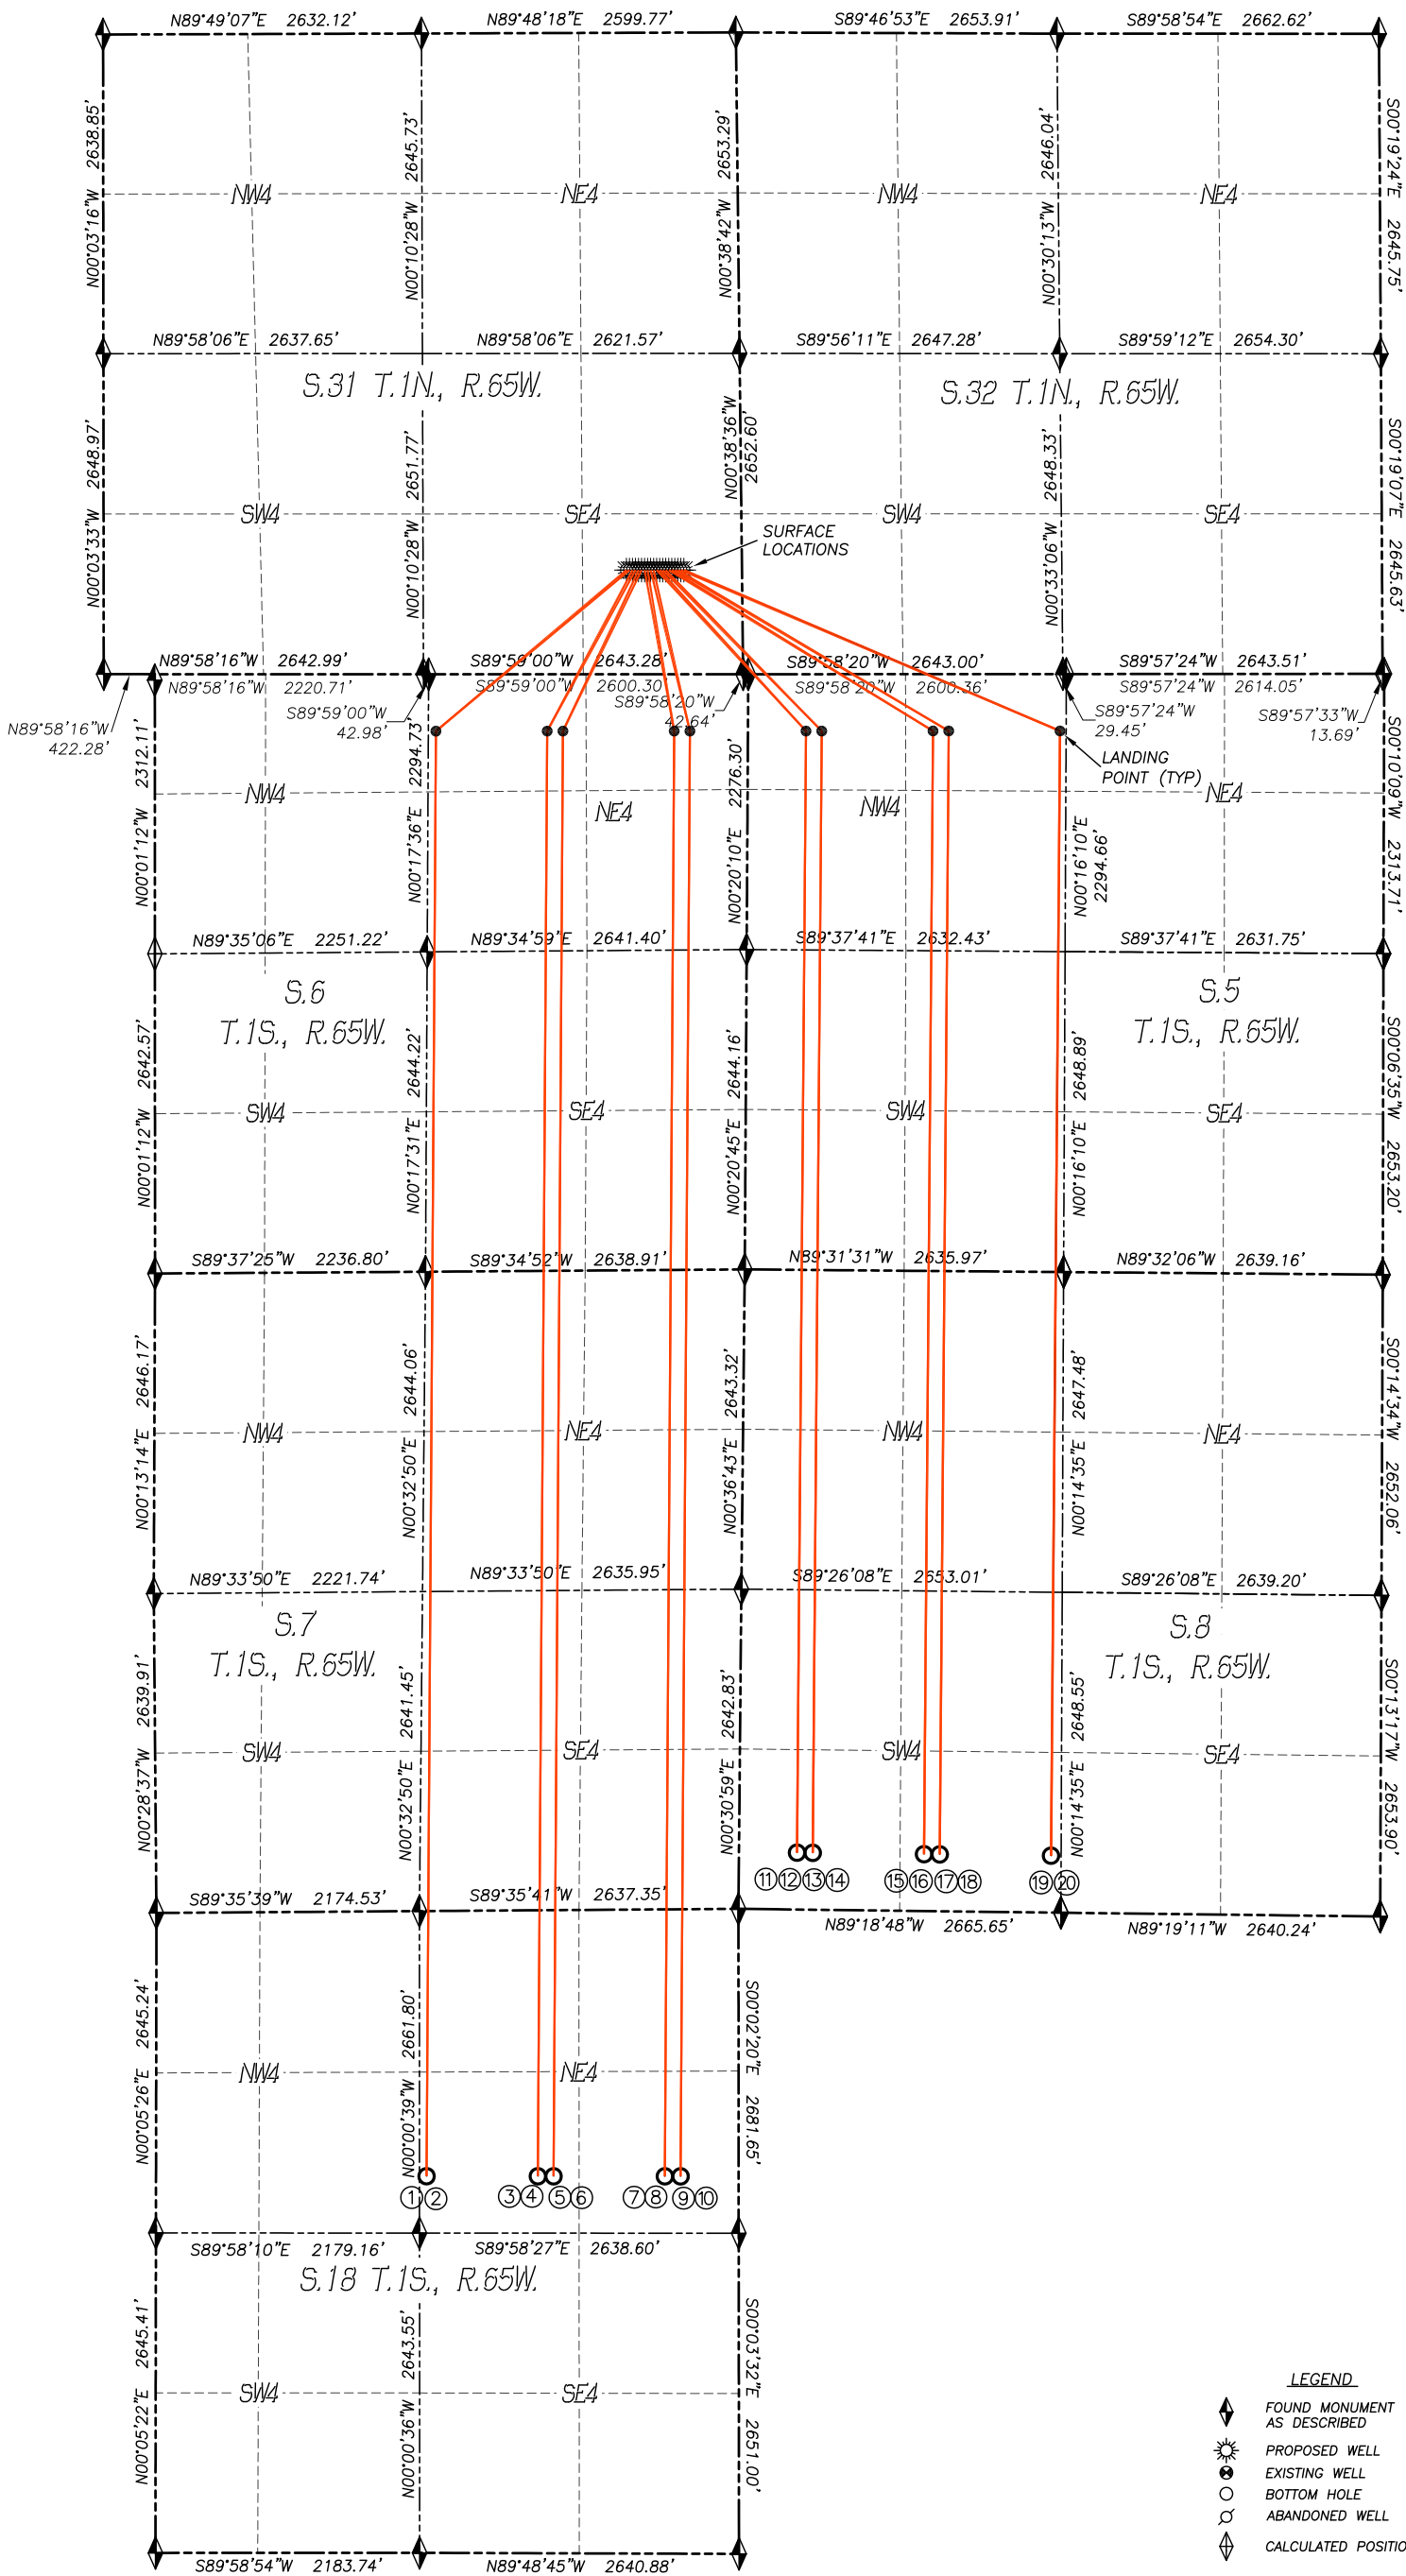

# MULTI WELL PLAN

## MISSOURI WELL PAD

SECTION 31, TOWNSHIP 1 NORTH, RANGE 65 WEST OF THE 6TH P.M.

Bottom Hole Location						
No.	Well Name	Latitude	Longitude	Footage		BH Location STR
1	Missouri 6 5 3XL	N39.96645°	W104.70659°	2192' FNL	2580' FEL	18 1S 65W
2	Missouri 6-5-1XL	N39.96645°	W104.70659°	2192' FNL	2580' FEL	18-1S-65W
3	Missouri 6-4-4XL	N39.96645°	W104.70331°	2199' FNL	1660' FEL	18-1S-65W
4	Missouri 6-4-2XL	N39.96645°	W104.70331°	2199' FNL	1660' FEL	18-1S-65W
5	Missouri 6-3-3XL	N39.96645°	W104.70284°	2200' FNL	1530' FEL	18-1S-65W
6	Missouri 6-3-1XL	N39.96645°	W104.70284°	2200' FNL	1530' FEL	18-1S-65W
7	Missouri 6-2-4XL	N39.96645°	W104.69956°	2207' FNL	610' FEL	18-1S-65W
8	Missouri 6-2-2XL	N39.96645°	W104.69956°	2207' FNL	610' FEL	18-1S-65W
9	Missouri 6-1-3XL	N39.96645°	W104.69910°	2208' FNL	480' FEL	18-1S-65W
10	Missouri 6-1-1XL	N39.96645°	W104.69910°	2208' FNL	480' FEL	18-1S-65W

11	Walla 5-10-4L	N39.97379°	W104.69566°	470' FSL	480' FWL	8-1S-65W
12	Walla 5-10-2L	N39.97379°	W104.69566°	470' FSL	480' FWL	8-1S-65W
13	Walla 5-9-3L	N39.97379°	W104.69520°	470' FSL	610' FWL	8-1S-65W
14	Walla 5-9-1L	N39.97379°	W104.69520°	470' FSL	610' FWL	8-1S-65W
15	Walla 5-8-4L	N39.97376°	W104.69192°	470' FSL	1530' FWL	8-1S-65W
16	Walla 5-8-2L	N39.97376°	W104.69192°	470' FSL	1530' FWL	8-1S-65W
17	Walla 5-7-3L	N39.97375°	W104.69146°	470' FSL	1660' FWL	8-1S-65W
18	Walla 5-7-1L	N39.97375°	W104.69146°	470' FSL	1660' FWL	8-1S-65W
19	Walla 5-6-4L	N39.97372°	W104.68817°	470' FSL	2580' FWL	8-1S-65W
20	Walla 5-6-2L	N39.97372°	W104.68817°	470' FSL	2580' FWL	8-1S-65W