


SCALED FACILITY WAYNE 5N64W22X PAD

SECTION: 22
TOWNSHIP: 5N
RANGE: 64W
6TH P.M.
WELD COUNTY, CO

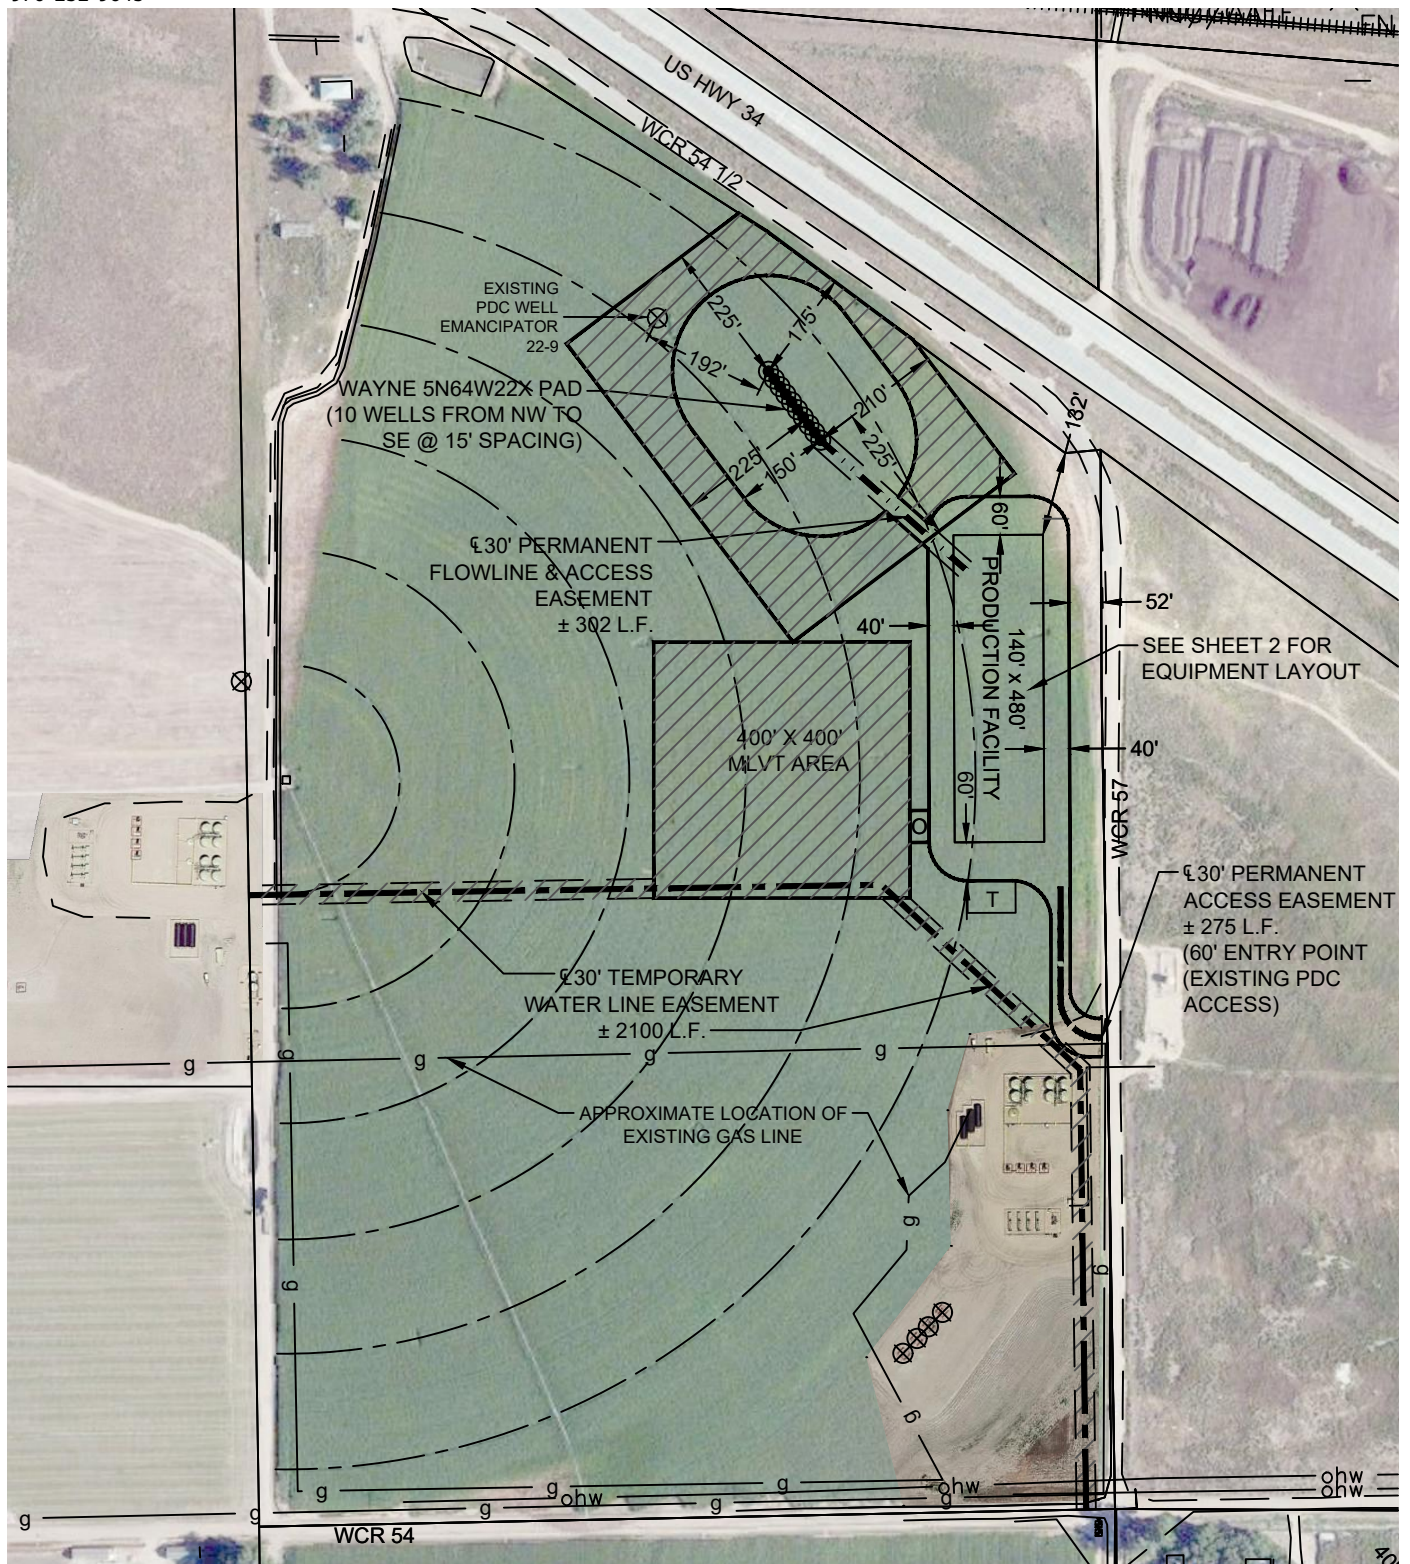

//// - RECLAIMED AREA(S)


○ - 50' X 30' OIL METERING AREA (LACT UNIT)

T - 50' X 75' TEMPORARY WATER TANK AREA

TOTAL DISTURBED AREA OF LOCATION: ± 13.7 ACRES


TOTAL SIZE OF LOCATION AFTER RECLAMATION: ± 5.9 ACRES

Scale 1" = 300'

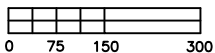

SCALED FACILITY WAYNE 5N64W22X PAD

SECTION: 22
TOWNSHIP: 5N
RANGE: 64W
6TH P.M.
WELD COUNTY, CO

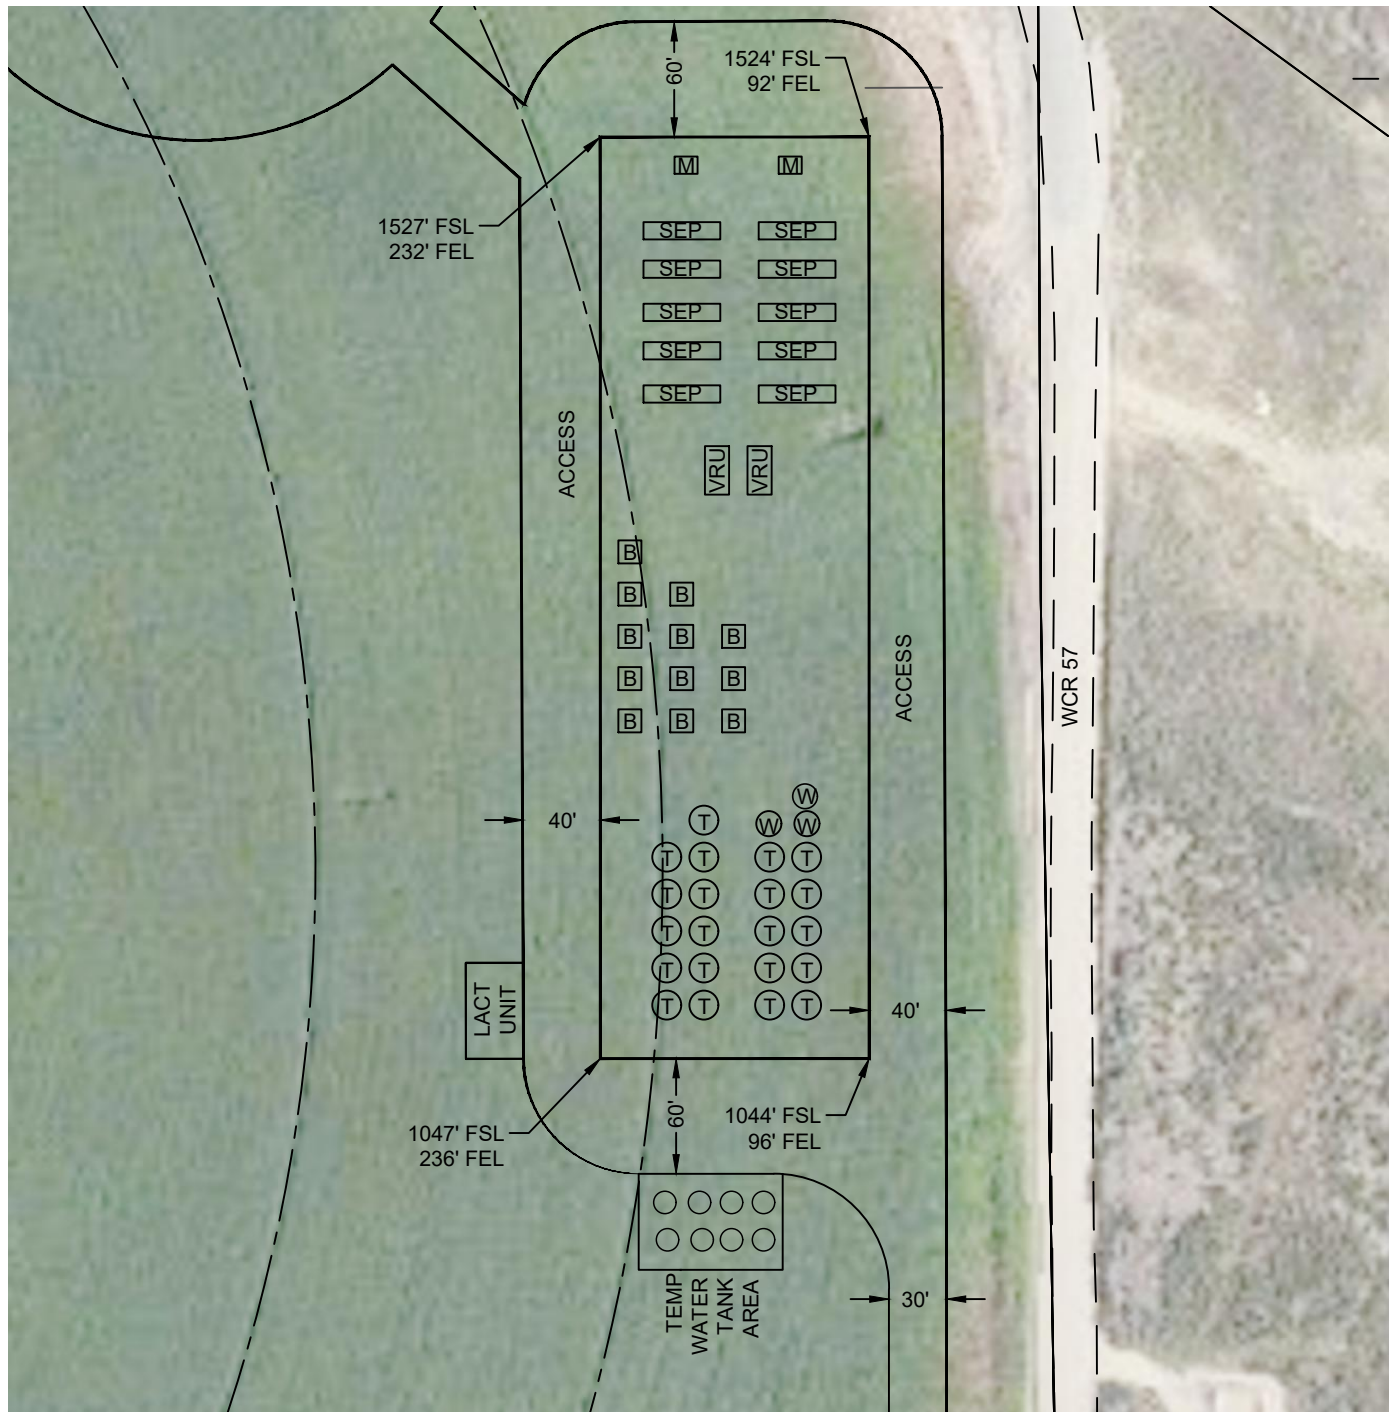

LEGEND:

Ⓣ TANK BATTERY WATER

Ⓦ VAULT

Ⓜ METER

ⓑ BURNER/ECD

ⓋⓇⓊ VAPOR RECOVERY UNIT

ⓈⓈⓈ SEPARATOR



Scale 1" = 100'

