



T8N, R60W, 6th P.M.

BISON OIL & GAS II

BOOMSLANG FED 8-60 14B-13-18-2
NE 1/4 SE 1/4, SECTION 14, T8N, R60W, 6th P.M.
WELD COUNTY, COLORADO

BASIS OF BEARINGS
BASIS OF ELEVATION

SPOT ELEVATION LOCATED AT THE NORTHEAST CORNER OF SECTION 15, T9N, R58W, 6th P.M., TAKEN FROM THE GROVER SE, QUADRANGLE, COLORADO, WELD COUNTY, 7.5 MINUTE QUAD (TOPOGRAPHICAL MAP) PUBLISHED BY THE UNITED STATES DEPARTMENT OF THE INTERIOR, GEOLOGICAL SURVEY. SAID ELEVATION IS MARKED AS BEING 4600 FEET.

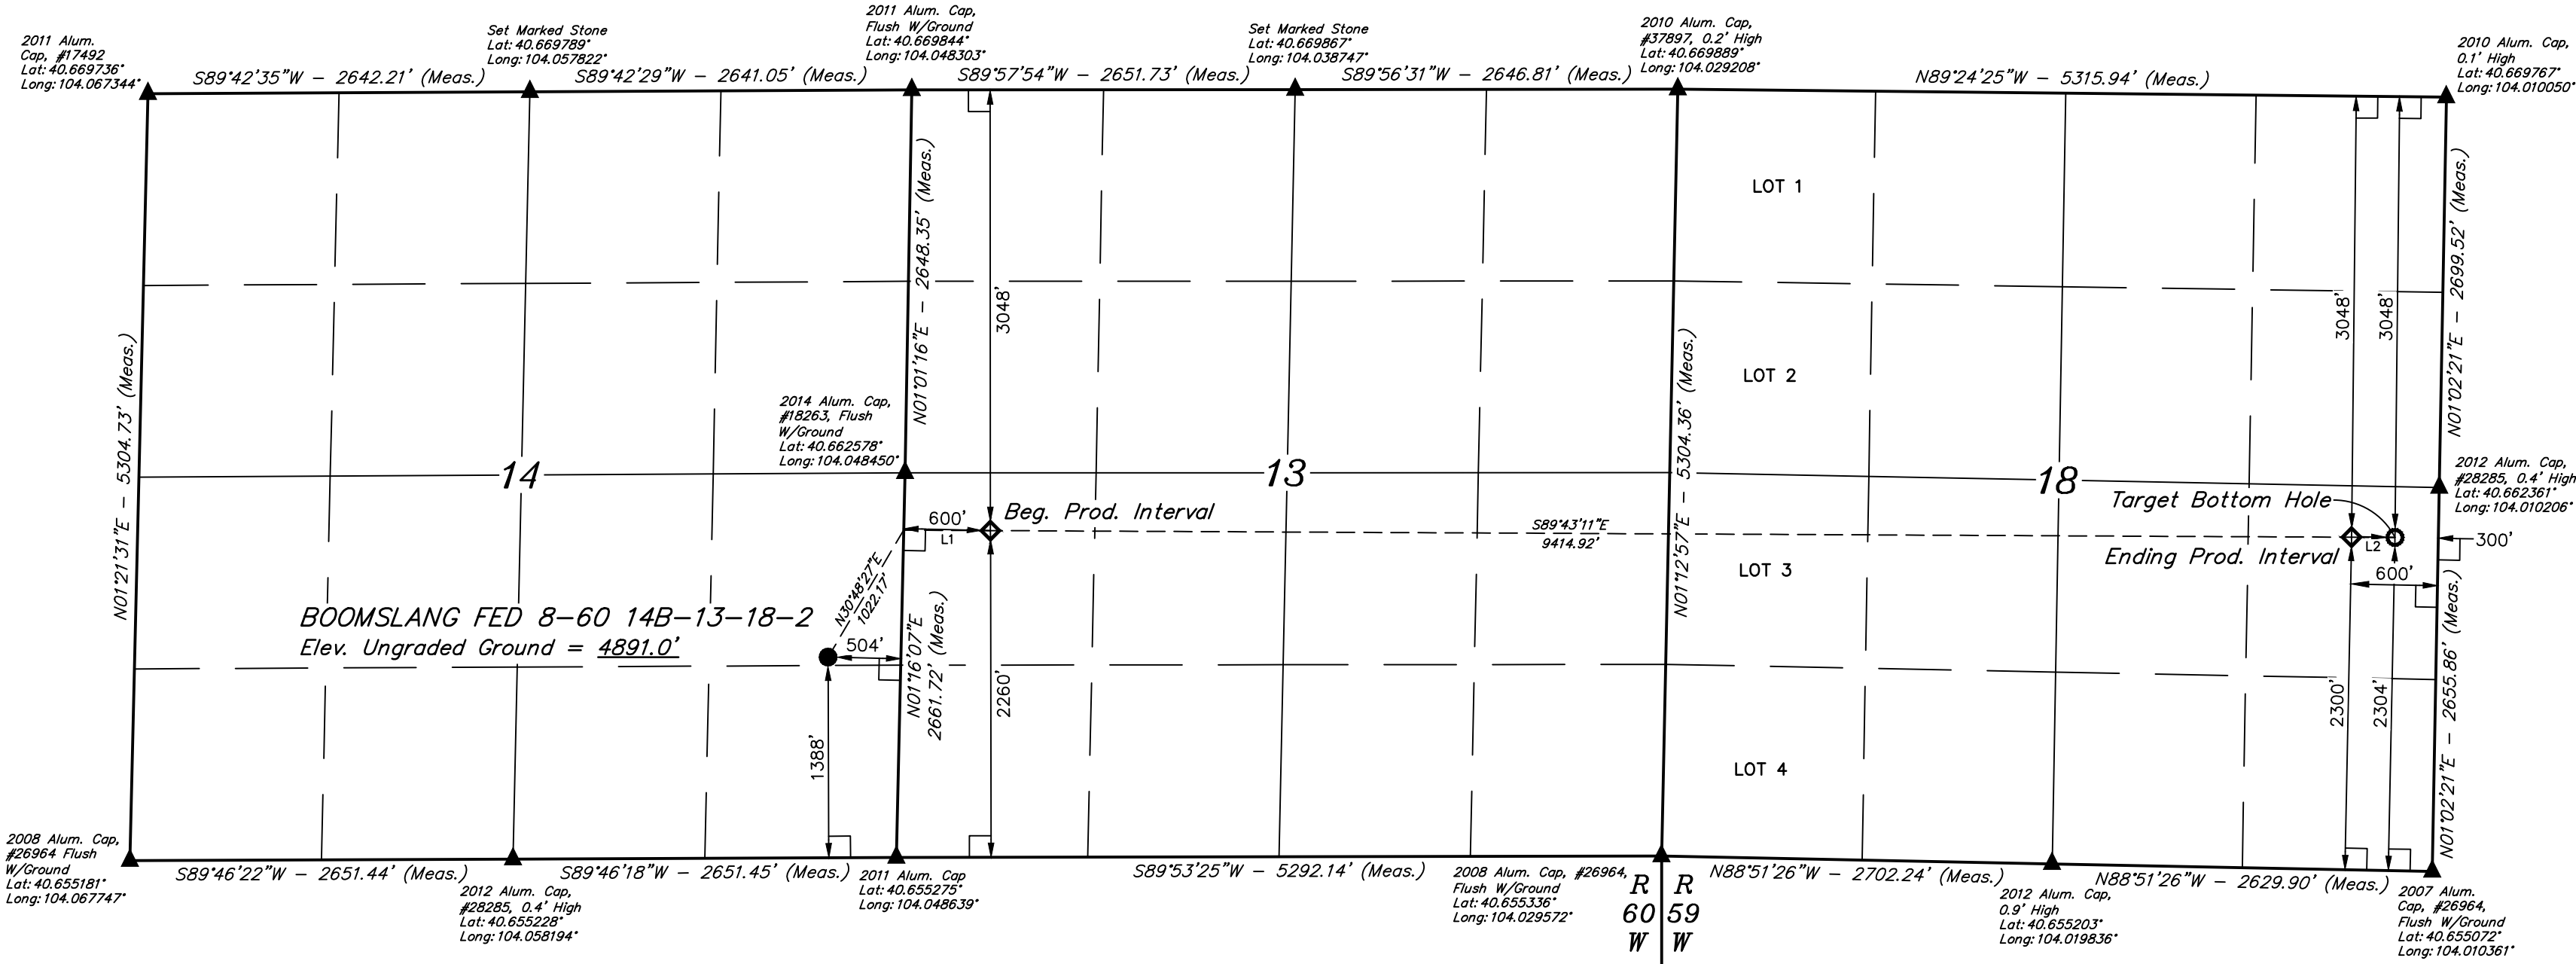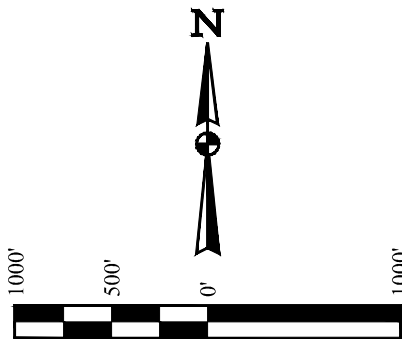


LINE TABLE		
LINE	DIRECTION	LENGTH
L1	S89°43'11"E	600.09'
L2	S89°43'11"E	300.03'

- LEGEND:
- 90° SYMBOL
 - PROPOSED WELLHEAD.
 - PRODUCTION INTERVAL.
 - TARGET BOTTOM HOLE.
 - SECTION CORNERS LOCATED. (NAD 83)

SURFACE LOCATION 1388' FSL 504' FEL	BEG. PROD. INTERVAL 3048' FNL 2260' FSL 600' FWL	ENDING PROD. INTERVAL 3048' FNL 2300' FSL 600' FEL	TARGET BOTTOM HOLE 3048' FNL 2304' FSL 300' FEL
NAD 83 (SURFACE LOCATION)	NAD 83 (BEG. PROD. INTERVAL)	NAD 83 (ENDING PROD. INTERVAL)	NAD 83 (TARGET BOTTOM HOLE)
LATITUDE = 40°39'32.67" (40.659075)	LATITUDE = 40°39'41.34" (40.661483)	LATITUDE = 40°39'41.09" (40.661414)	LATITUDE = 40°39'41.08" (40.661411)
LONGITUDE = 104°03'01.29" (104.050358)	LONGITUDE = 104°02'46.74" (104.046317)	LONGITUDE = 104°00'44.60" (104.012389)	LONGITUDE = 104°00'40.71" (104.011308)
NAD 27 (SURFACE LOCATION)	NAD 27 (BEG. PROD. INTERVAL)	NAD 27 (ENDING PROD. INTERVAL)	NAD 27 (TARGET BOTTOM HOLE)
LATITUDE = 40°39'32.72" (40.659089)	LATITUDE = 40°39'41.39" (40.661497)	LATITUDE = 40°39'41.13" (40.661425)	LATITUDE = 40°39'41.13" (40.661425)
LONGITUDE = 104°02'59.47" (104.049853)	LONGITUDE = 104°02'44.92" (104.045811)	LONGITUDE = 104°00'42.78" (104.011883)	LONGITUDE = 104°00'38.89" (104.010803)
STATE PLANE NAD 83 (CO. NORTH)	STATE PLANE NAD 83 (CO. NORTH)	STATE PLANE NAD 83 (CO. NORTH)	STATE PLANE NAD 83 (CO. NORTH)
N: 1486231.48 E: 3402179.49	N: 1487127.16 E: 3403286.24	N: 1487257.38 E: 3412698.00	N: 1487261.53 E: 3412997.92
STATE PLANE NAD 27 (CO. NORTH)	STATE PLANE NAD 27 (CO. NORTH)	STATE PLANE NAD 27 (CO. NORTH)	STATE PLANE NAD 27 (CO. NORTH)
N: 486230.11 E: 2402330.17	N: 487125.75 E: 2403436.93	N: 487255.84 E: 2412848.98	N: 487259.99 E: 2413148.91

CERTIFICATE OF REGISTRATION
THIS IS TO CERTIFY THAT THE ABOVE DESCRIBED SURVEY WAS MADE IN ACCORDANCE WITH THE RULES AND REGULATIONS OF THE BOARD OF LAND SURVEYORS, STATE OF COLORADO, AND THAT THE SAME ARE TRUE AND CORRECT TO THE BEST OF MY KNOWLEDGE AND BELIEF.

REGISTERED LAND SURVEYOR
REGISTRATION NO. 28285
STATE OF COLORADO



UINTEAH
ENGINEERING & LAND SURVEYING

UELS, LLC
Corporate Office * 85 South 200 East
Vernal, UT 84078 * (435) 789-1017

SURVEYED BY GREG WEIMER, G.B.
DRAWN BY J.J.

08-13-17
08-16-17

SCALE
1" = 1000'

WELL LOCATION PLAT