


**Attachment #1 – Current Wellbore Diagram**

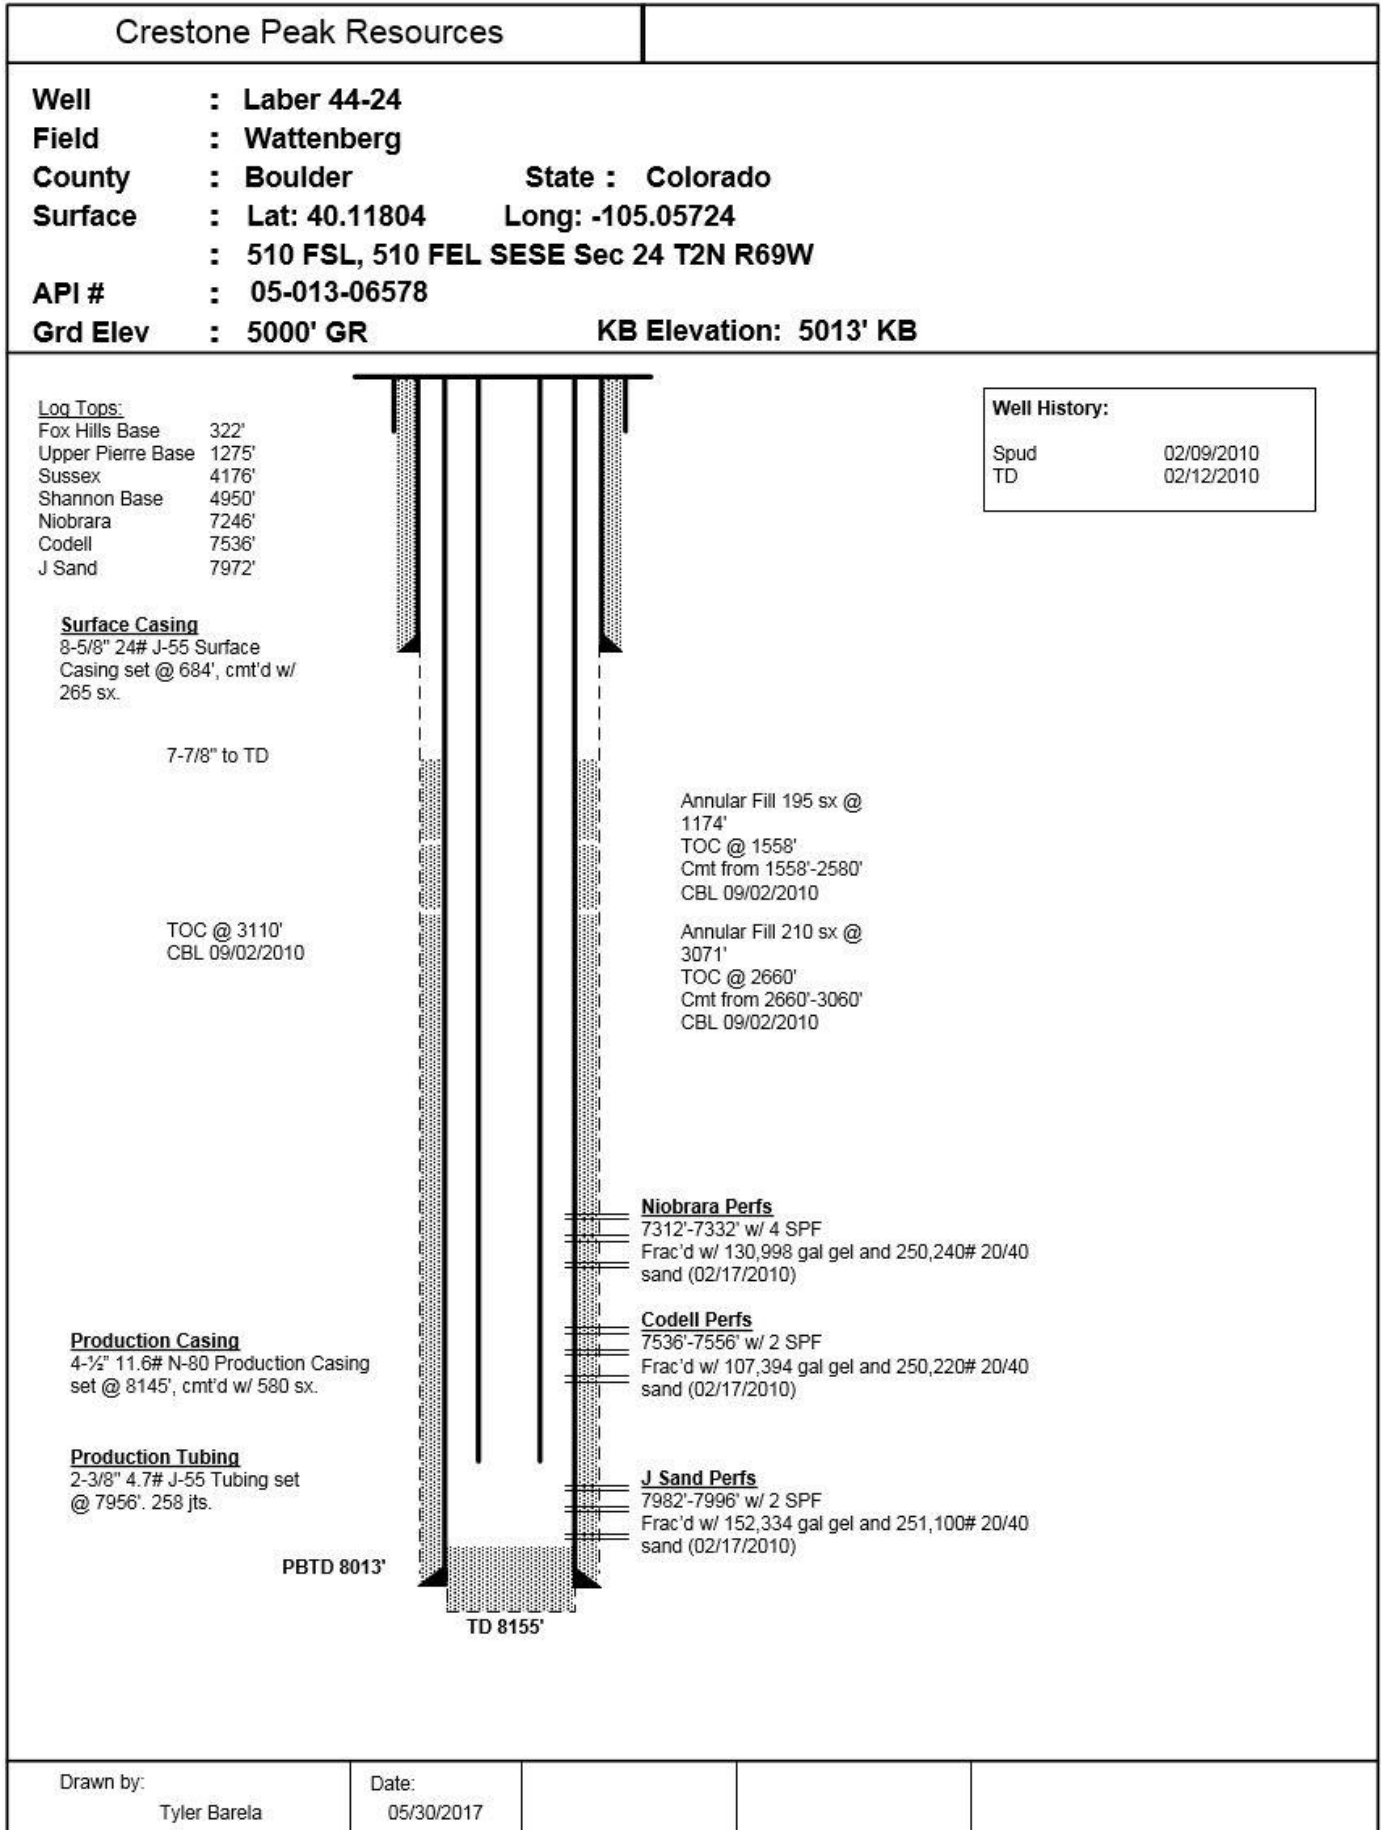

**Attachment #2 – Proposed Plugged Wellbore Diagram**

