


Section 19
T. 6 S., R 94 W.


0 80
GRAPHIC SCALE IN FEET
1 INCH = 80 FEET

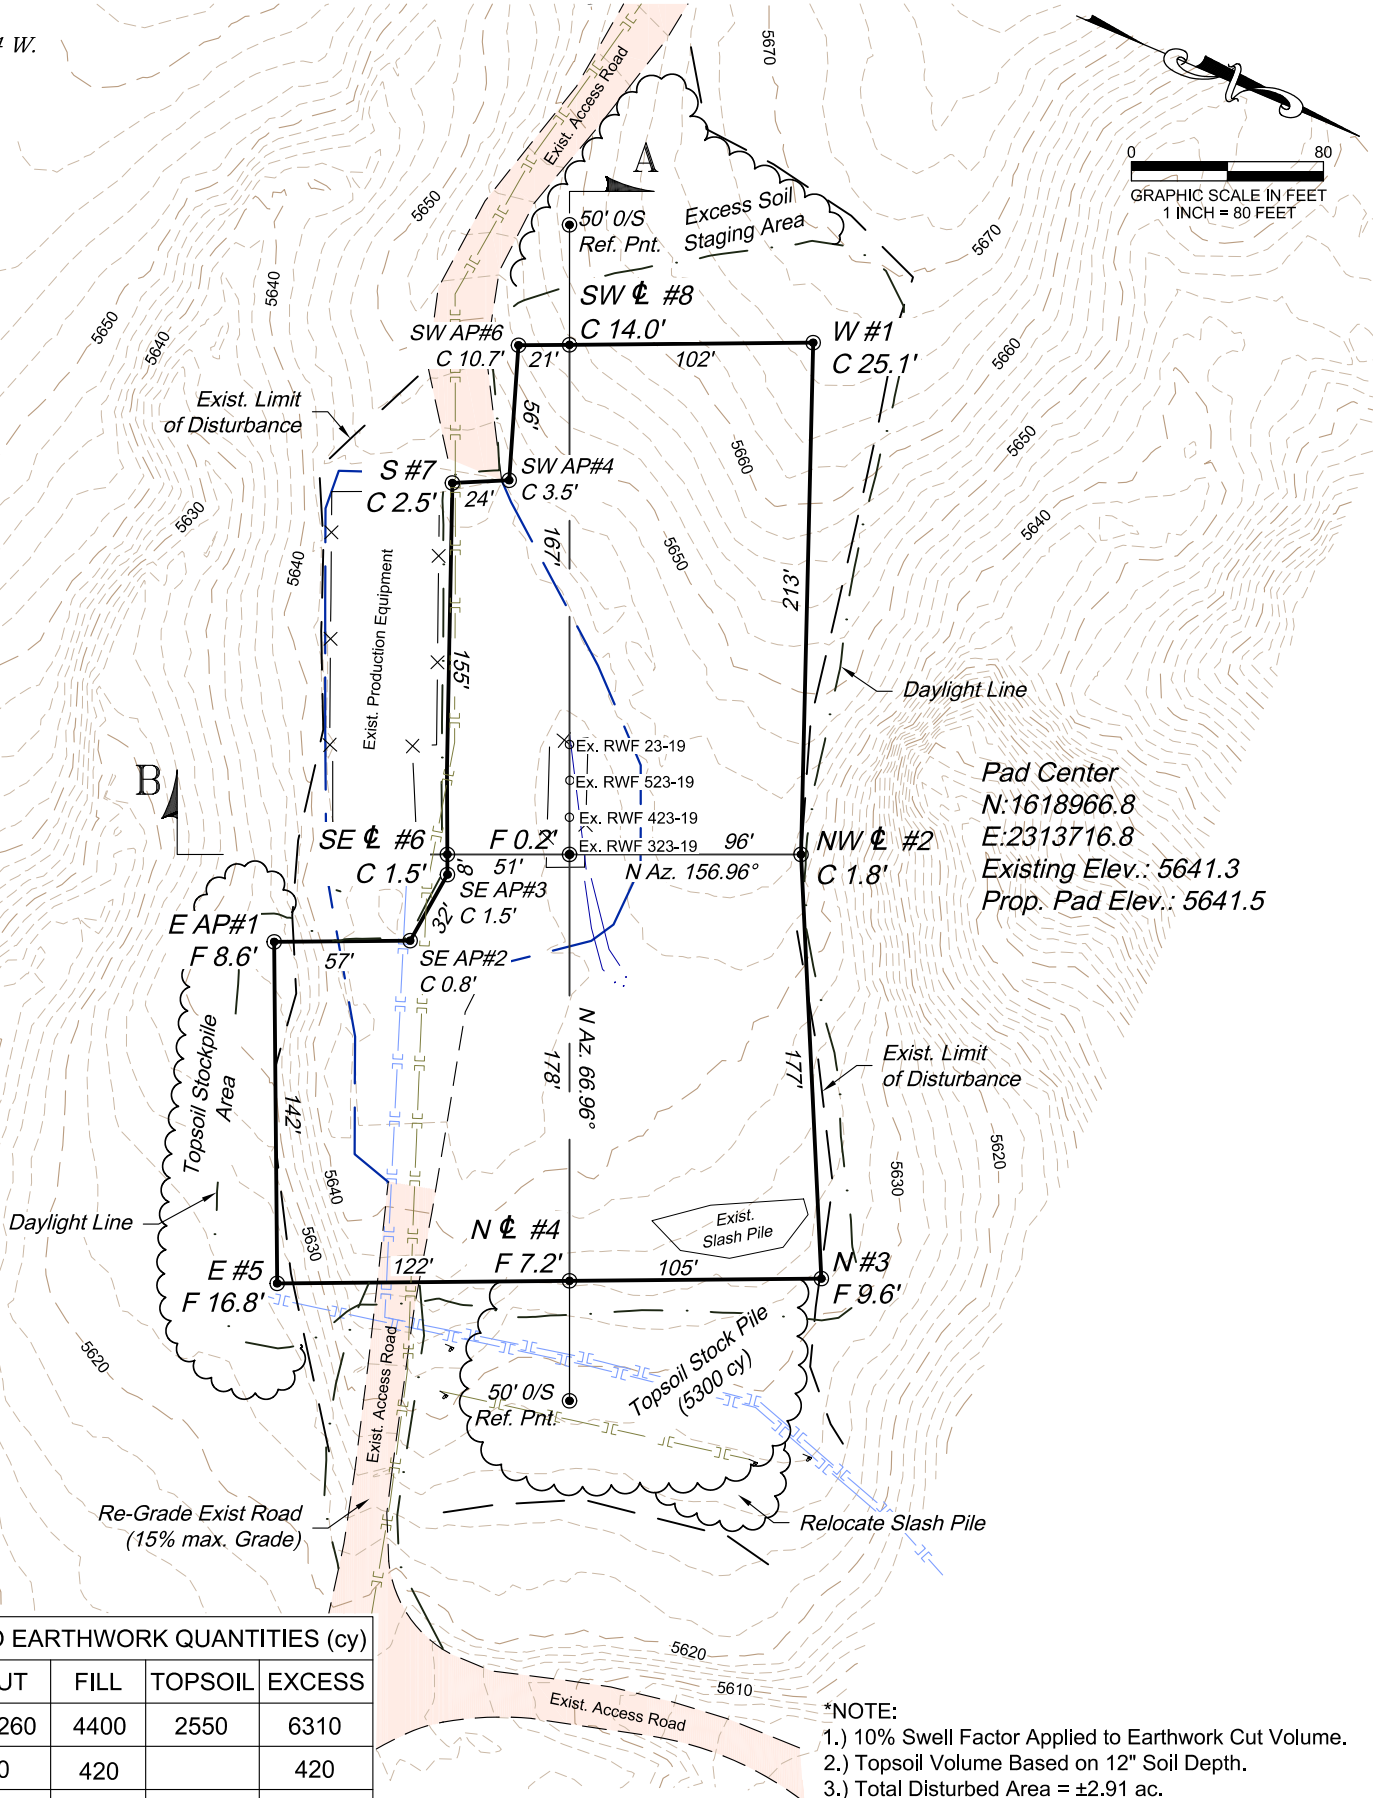

136 East Third Street
Rifle, Colorado 81650
Ph. (970) 625-2720
Fax (970) 625-2773



BOOKCLIFF
Survey Services, Inc.

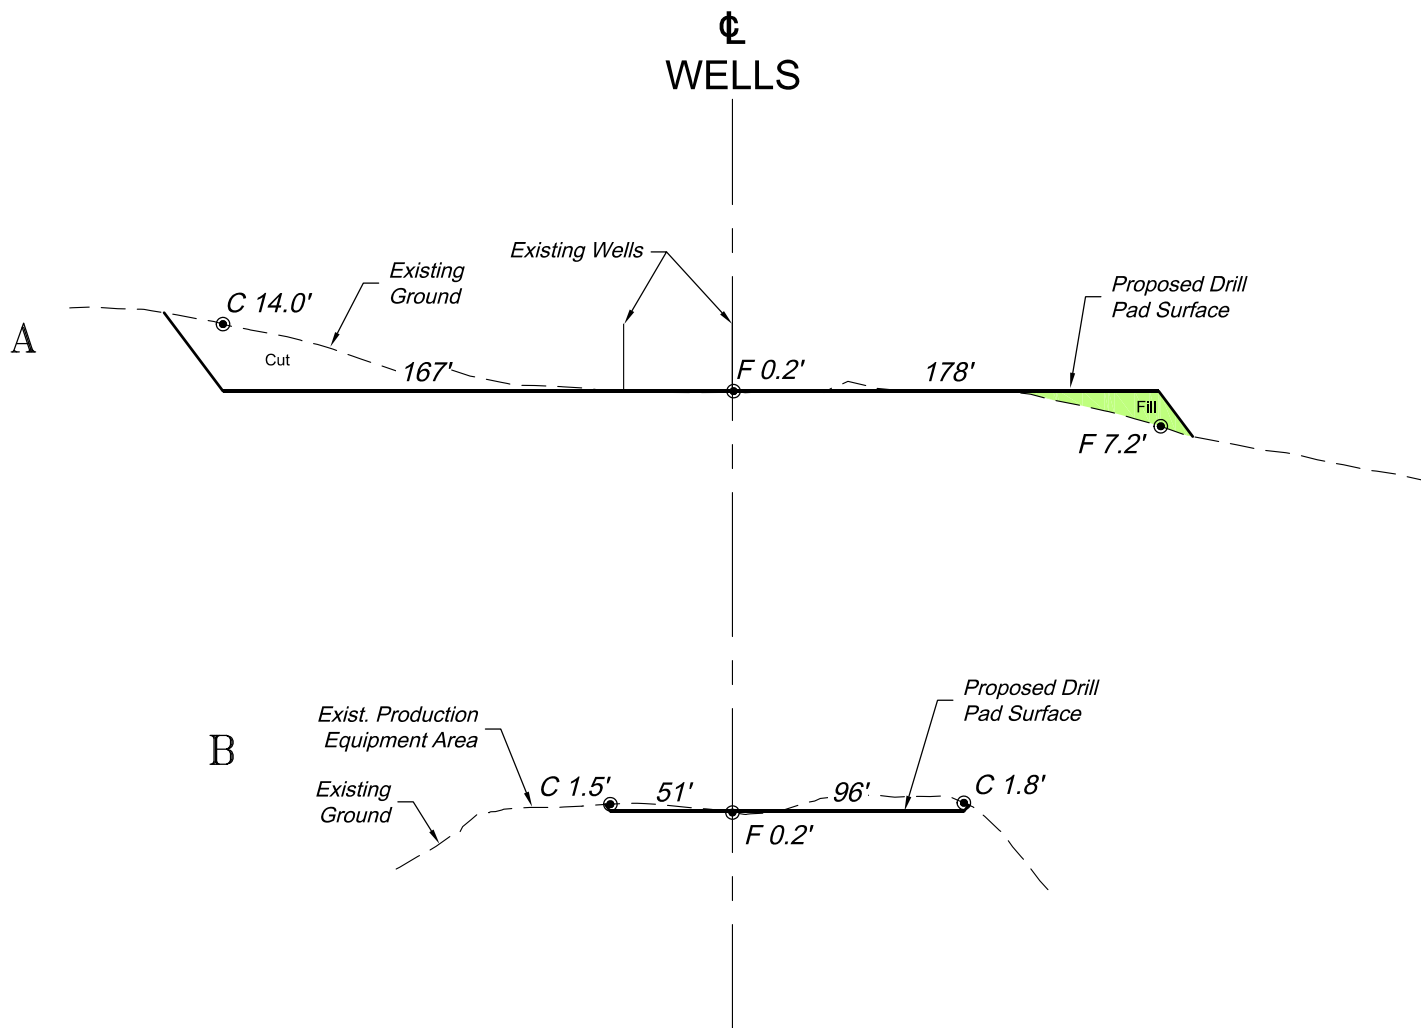

SCALE: Horiz.: 1" = 80'
Vert. : 1" = 40'

*NOTE:
CUT SLOPES: 1.5:1
FILL SLOPES: 1.5:1,
UNLESS OTHERWISE NOTED.

136 East Third Street
Rifle, Colorado 81650
Ph. (970) 625-2720
Fax (970) 625-2773



BOOKCLIFF
Survey Services, Inc.

SCALE: As Noted
DATE: 7/19/17
PLAT: 2 of 5
PROJECT: TEP Valley
DFT: cs

Construction Plan Prepared for:



TEP Rocky Mountain LLC

RWF 23-19 Frac. Pad - Plat 2
CONSTRUCTION LAYOUT
CROSS SECTIONS