


PINTAIL PAD LOCATION DRAWING

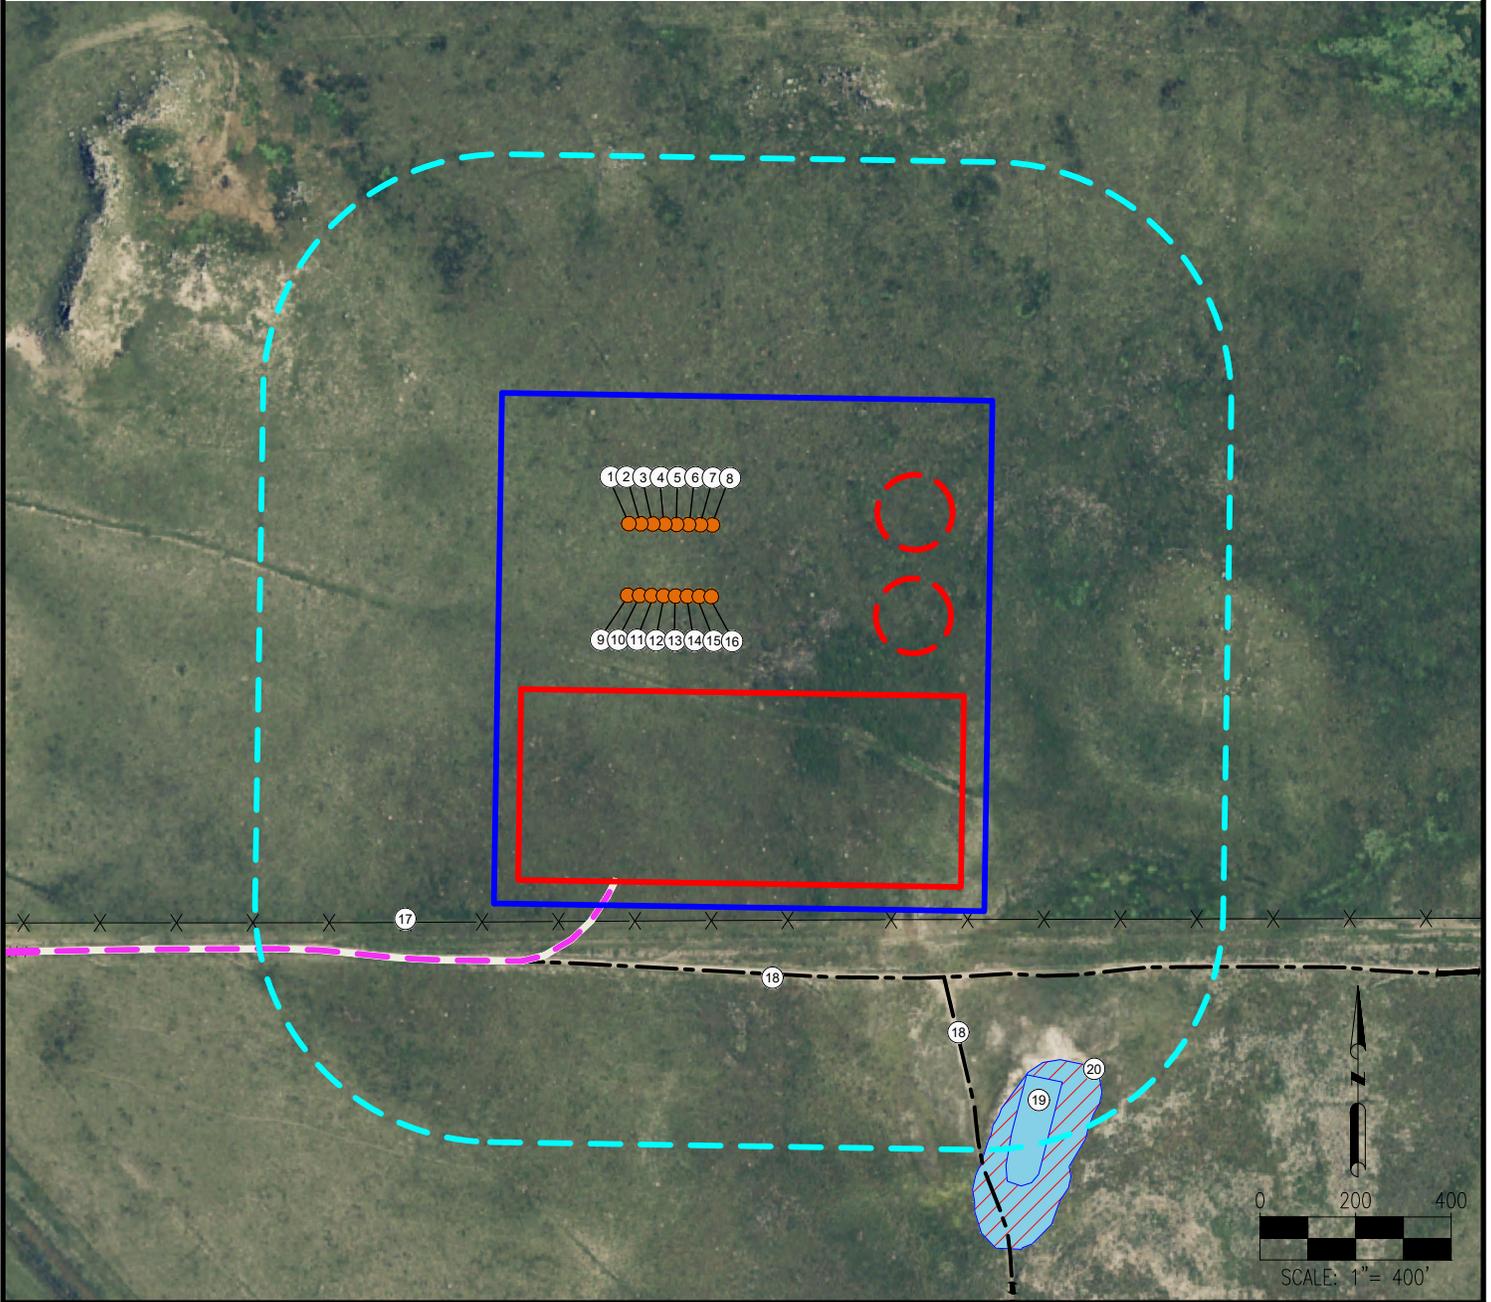

- | | | |
|----------------------|--------------------|--|
| 1. PINTAIL FED 2-1HN | 9. PINTAIL 2-9HN | 17. FENCE IS ±831' S |
| 2. PINTAIL FED 2-2HC | 10. PINTAIL 2-10HN | 18. PRIVATE ROADS ARE ±917' S, ±1115' SE |
| 3. PINTAIL FED 2-3HN | 11. PINTAIL 2-11HC | 19. POND IS ±1380' SE |
| 4. PINTAIL FED 2-4HN | 12. PINTAIL 2-12HN | 20. WETLAND IS ±1378' SE |
| 5. PINTAIL FED 2-5HN | 13. PINTAIL 2-13HN | |
| 6. PINTAIL FED 2-6HC | 14. PINTAIL 2-14HN | |
| 7. PINTAIL FED 2-7HN | 15. PINTAIL 2-15HC | |
| 8. PINTAIL FED 2-8HN | 16. PINTAIL 2-16HN | |

LEGEND: <ul style="list-style-type: none"> ● = PROPOSED WELL --- = PROPOSED ACCESS ROAD --- = EXISTING ROAD x x x = FENCE = DISTURBANCE AREA = 500' RADIUS = POND = WETLANDS = PROPOSED FACILITY = PROPOSED MLVT 	MEASURED FROM NEAREST WELL OR FACILITY: BUILDING ±2123' NW BUILDING UNIT ±2504' NW PUBLIC ROAD (COUNTY ROAD 105) ±1403' SW PROPERTY LINE (USA) ±124' S UTILITY (POWERLINE) ±1495' W RAILROAD ±5280' S MEASURED FROM NEAREST EDGE OF DISTURBANCE: SURFACE WATER (WETLAND) ±340' SE MEASURED FROM NEAREST EDGE OF DISTURBANCE: WATER WELL ±1217' N SWL = 0' PERMIT: RECEIPT: 0108845B WATER WELL ±1902' NW SWL = 170' PERMIT: 3626257 RECEIPT: 276779-	REFERENCE LOCATION **PINTAIL FED 2-4HN** LAT: 40.701543° N LONG: 104.064232° W ELEVATION: 4925' 890' FSL & 1154' FWL PDOP: 1.8 GPS OPERATOR: IAN CARABAJAL
DISCLAIMER: THIS PLOT DOES NOT REPRESENT A MONUMENTED LAND SURVEY AND SHOULD NOT BE RELIED UPON TO DETERMINE BOUNDARY LINES, PROPERTY OWNERSHIP OR OTHER PROPERTY INTERESTS. PARCEL LINES, IF DEPICTED HAVE NOT BEEN FIELD VERIFIED AND MAY BE BASED UPON PUBLICLY AVAILABLE DATA THAT ALSO HAS NOT BEEN INDEPENDENTLY VERIFIED.	DATA SOURCE: AERIAL IMAGERY: NAIP 2015 WATER WELLS: COLORADO DWR NHD: USGS PUBLICLY AVAILABLE DATA SOURCES HAVE NOT BEEN INDEPENDENTLY VERIFIED BY ASCENT.	DISTURBANCE ACREAGE: 25.23 ACRES DRILLING OPERATIONS 12.62 ACRES INTERIM RECLAIM CURRENT SURFACE USE: RANGELAND FUTURE SURFACE USE: RANGELAND

	7535 Hilltop Circle Denver, CO 80221 (303) 928-7128 www.ascentgeomatics.com	FIELD DATE: 08-08-17 DRAWING DATE: 08-22-17 BY: CSG CHECKED: RMC	SITE NAME: PINTAIL PAD SURFACE LOCATION: SW 1/4 SW 1/4 SEC. 35, T9N, R60W, 6TH P.M. WELD COUNTY, COLORADO	PREPARED FOR:
--	--	---	--	-------------------