


MULTI WELL PLAN
OXNARD EAST WELL PAD

SECTION: 31
TOWNSHIP: 12N
RANGE: 66W

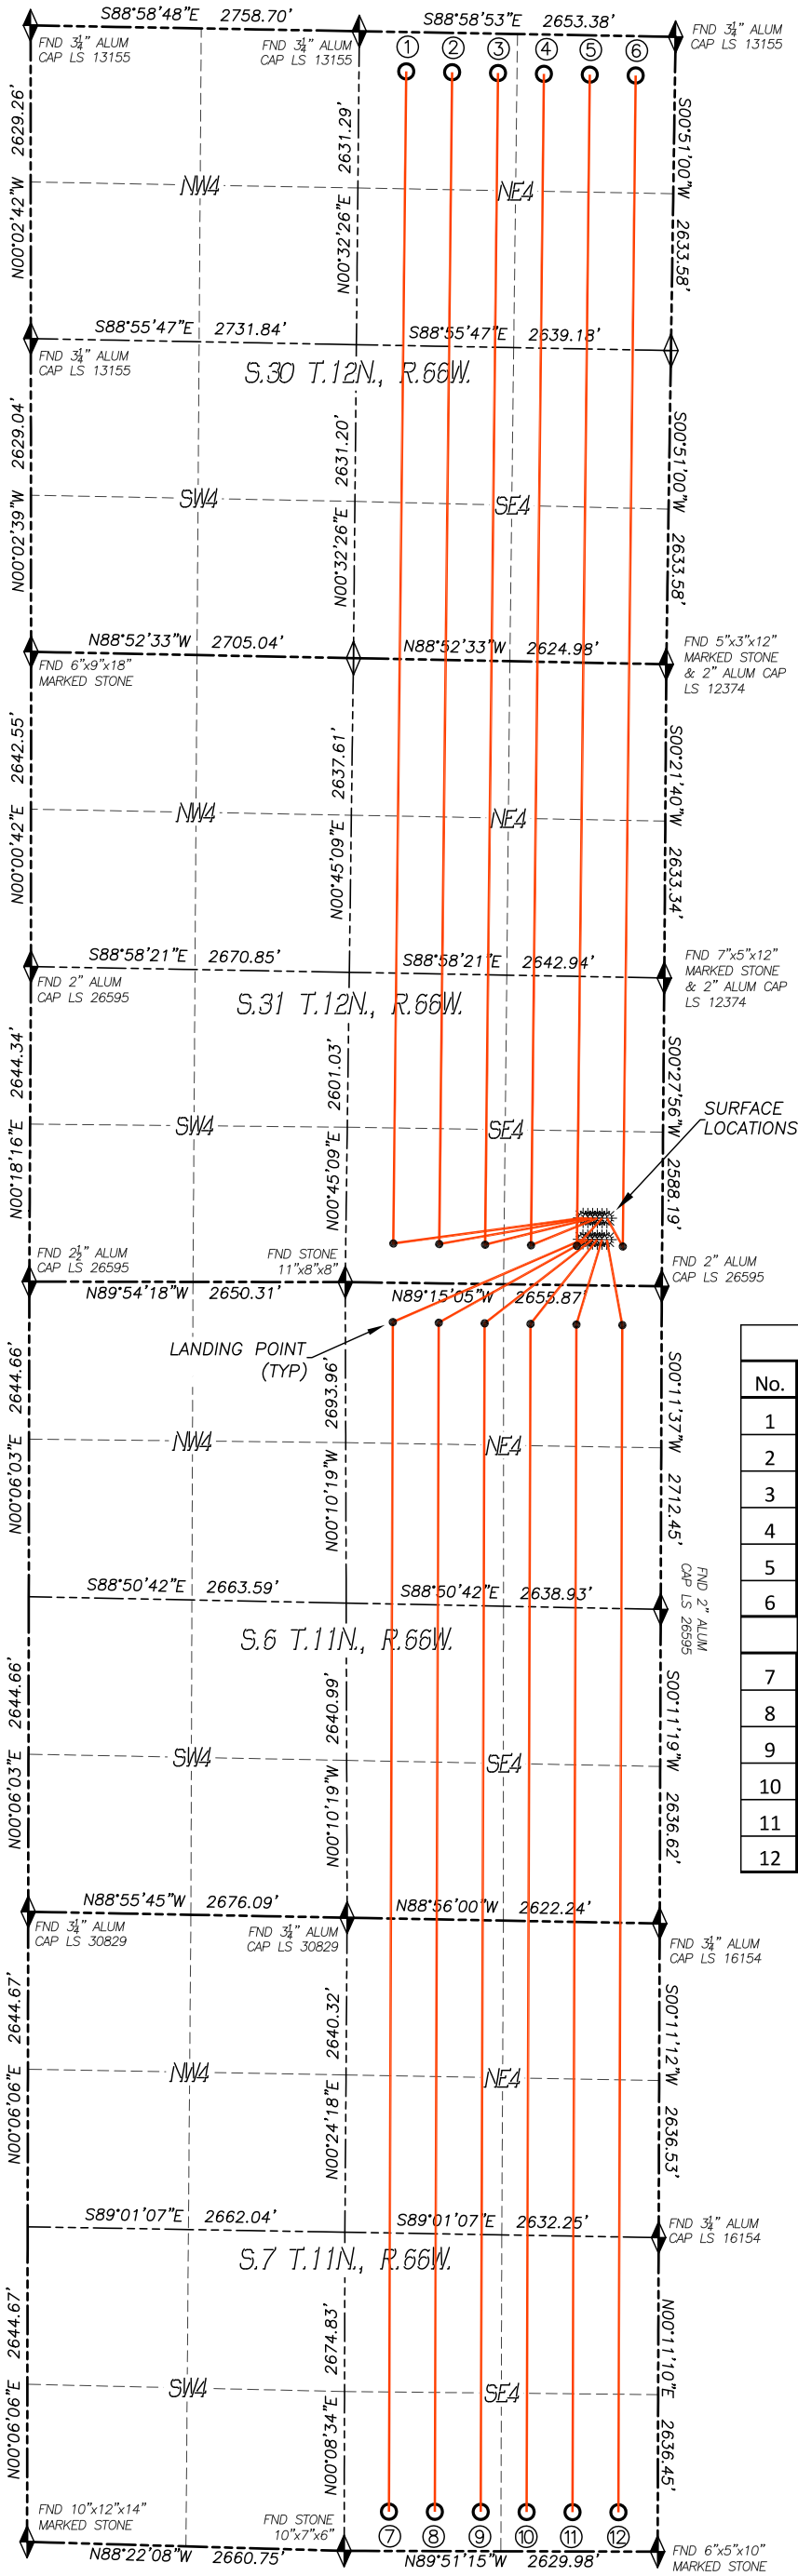

Bottom Hole Location						
No.	Well Name	Latitude	Longitude	Footage		BH Location STR
1	Oxnard East 3130-8CH	N40.98553°	W104.81820°	330' FNL	2255' FEL	30-12N-66W
2	Oxnard East 3130-9NH	N40.98551°	W104.81680°	330' FNL	1870' FEL	30-12N-66W
3	Oxnard East 3130-10CH	N40.98549°	W104.81541°	330' FNL	1485' FEL	30-12N-66W
4	Oxnard East 3130-11NH	N40.98548°	W104.81401°	330' FNL	1100' FEL	30-12N-66W
5	Oxnard East 3130-12CH	N40.98546°	W104.81262°	330' FNL	715' FEL	30-12N-66W
6	Oxnard East 3130-13NH	N40.98544°	W104.81123°	330' FNL	330' FEL	30-12N-66W
7	Oxnard East 0607-8CH	N40.92932°	W104.81862°	330' FSL	2255' FEL	7-11N-66W
8	Oxnard East 0607-9NH	N40.92932°	W104.81722°	330' FSL	1870' FEL	7-11N-66W
9	Oxnard East 0607-10CH	N40.92932°	W104.81583°	330' FSL	1485' FEL	7-11N-66W
10	Oxnard East 0607-11NH	N40.92932°	W104.81444°	330' FSL	1100' FEL	7-11N-66W
11	Oxnard East 0607-12CH	N40.92932°	W104.81305°	330' FSL	715' FEL	7-11N-66W
12	Oxnard East 0607-13NH	N40.92931°	W104.81165°	330' FSL	330' FEL	7-11N-66W

- LEGEND
- FOUND MONUMENT
 - CALCULATED POSITION
 - PROPOSED WELL
 - BOTTOM HOLE
 - ABANDONED WELL
 - EXISTING WELL
 - TPZ TOP PRODUCING ZONE

