


OGO Operations Area

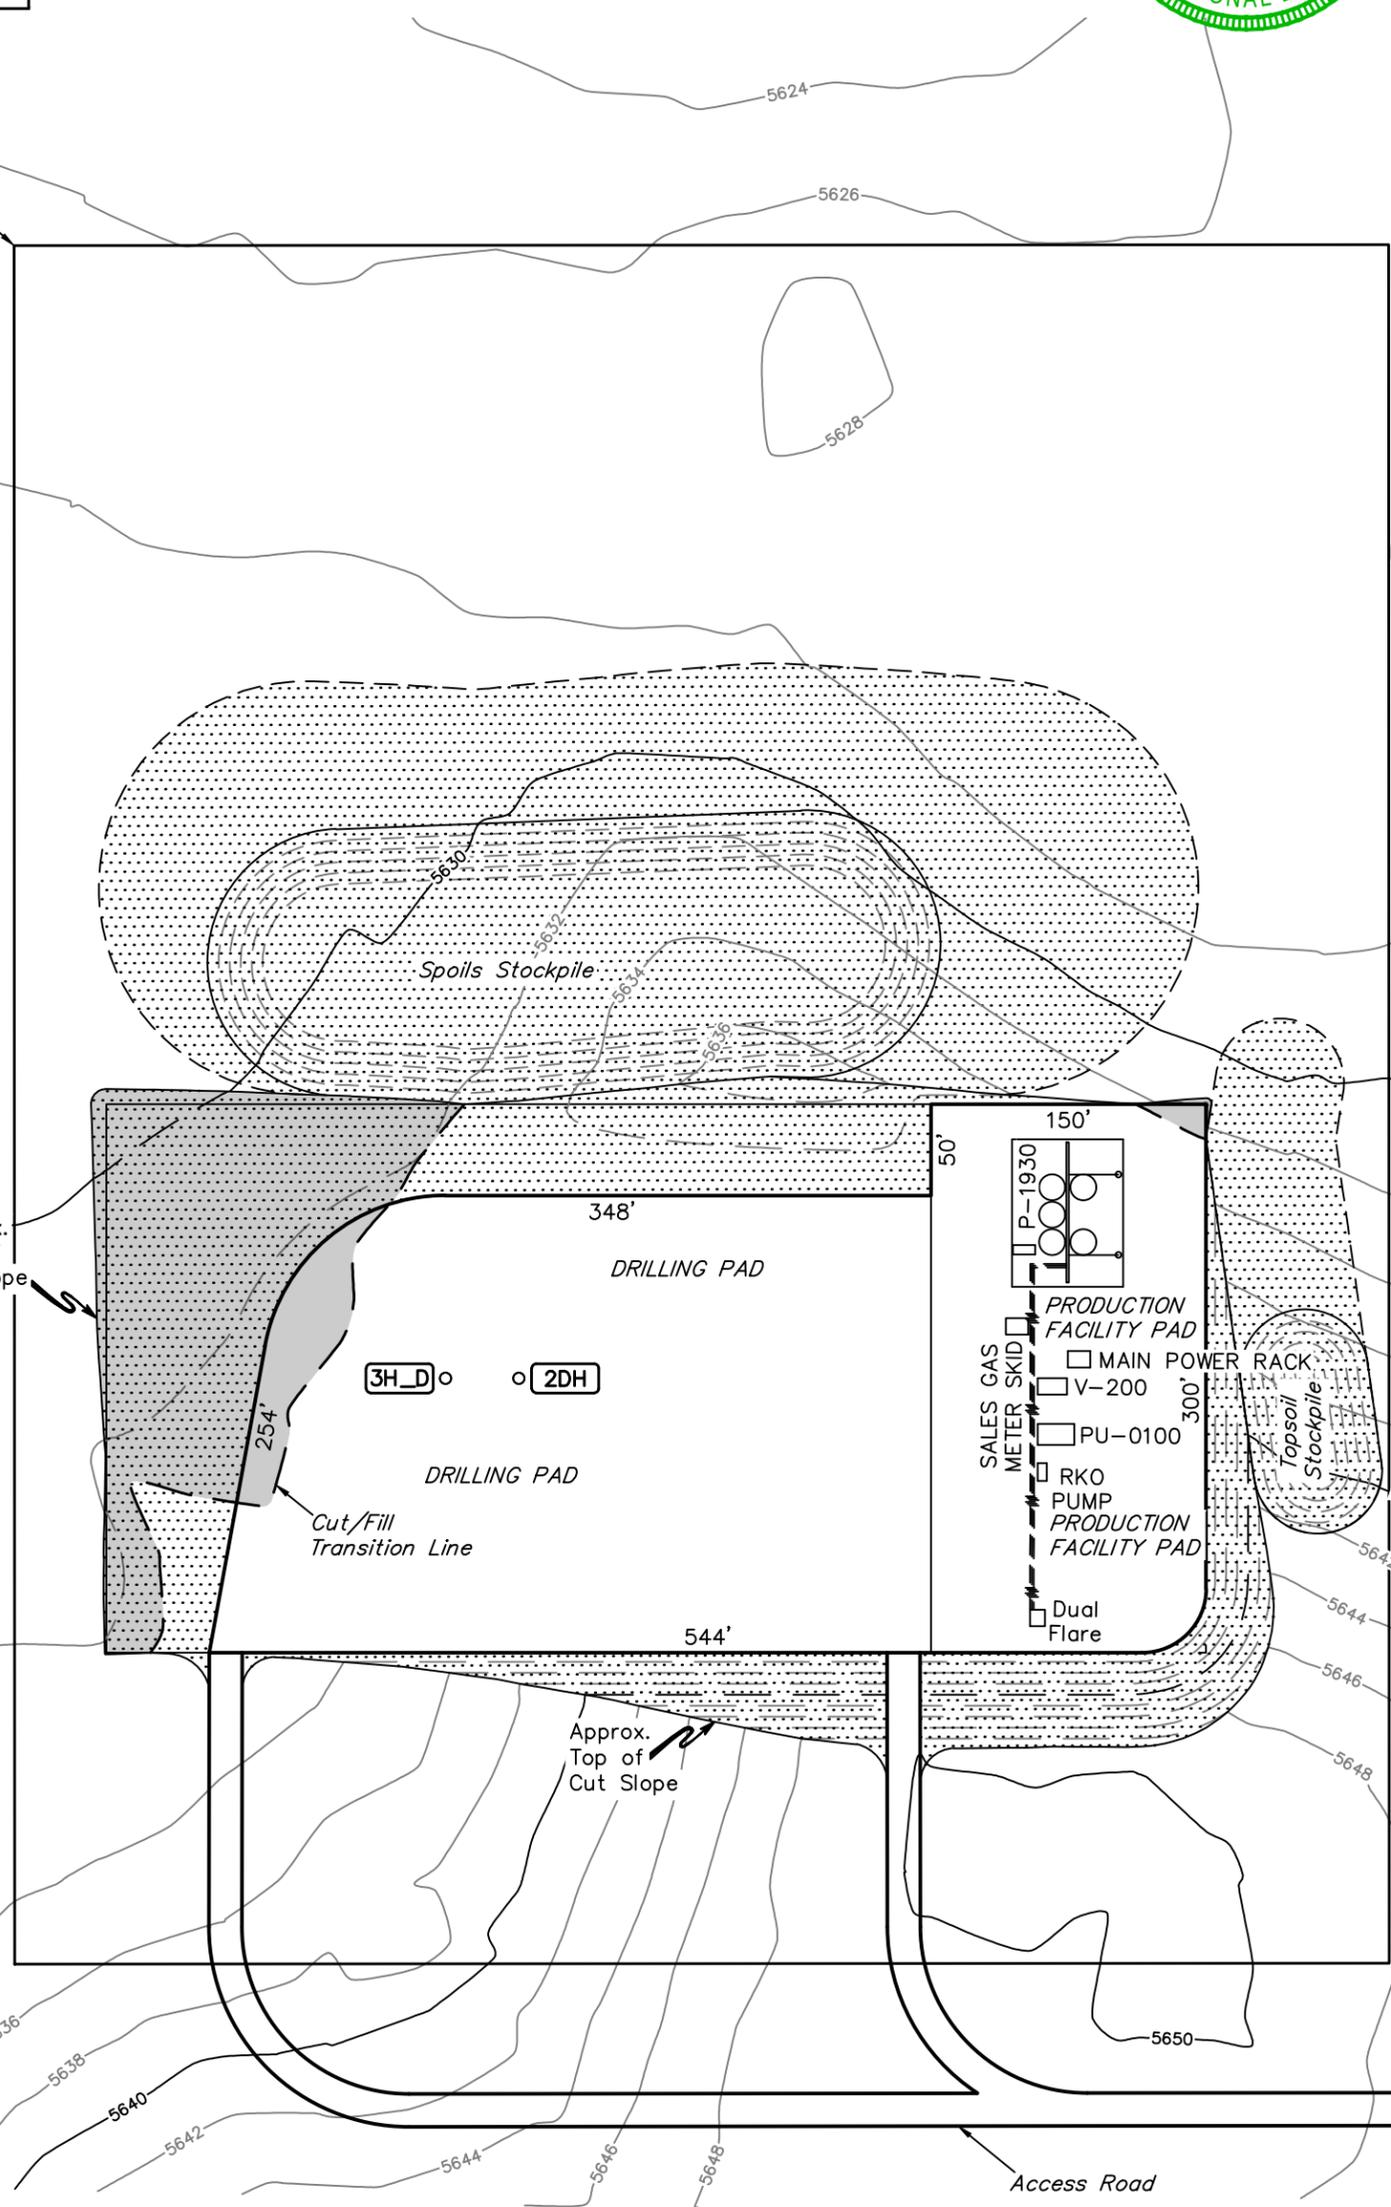

LEGEND:
 Reclaimed Area

APPROXIMATE UN-RECLAIMED ACREAGE = ±3.125 ACRES
 APPROXIMATE RECLAIMED ACREAGE = ±4.971 ACRES
 TOTAL ACREAGE = ±8.096 ACRES

REV: 1 08-11-17 K.B. (PAD MOVE)

NOTES:
 • Contours shown at 2' intervals.

ConocoPhillips Company
 EASTERN HILLS #4-65 17-18 2DH & 3H D
 SE 1/4 NE 1/4, SECTION 17, T4S, R65W, 6th P.M.
 ARAPAHOE COUNTY, COLORADO



UELS, LLC
 Corporate Office * 85 South 200 East
 Vernal, UT 84078 * (435) 789-1017

SURVEYED BY	CHAD MEIERS	08-11-17	SCALE
DRAWN BY	K.B.	06-09-17	1" = 100'
INTERIM RECLAMATION PLAN			FIGURE #5