




LEGEND:

- = WELLHEAD LOCATION.
- = TARGET BOTTOM HOLE.
- ◇ = PRODUCTION INTERVAL.

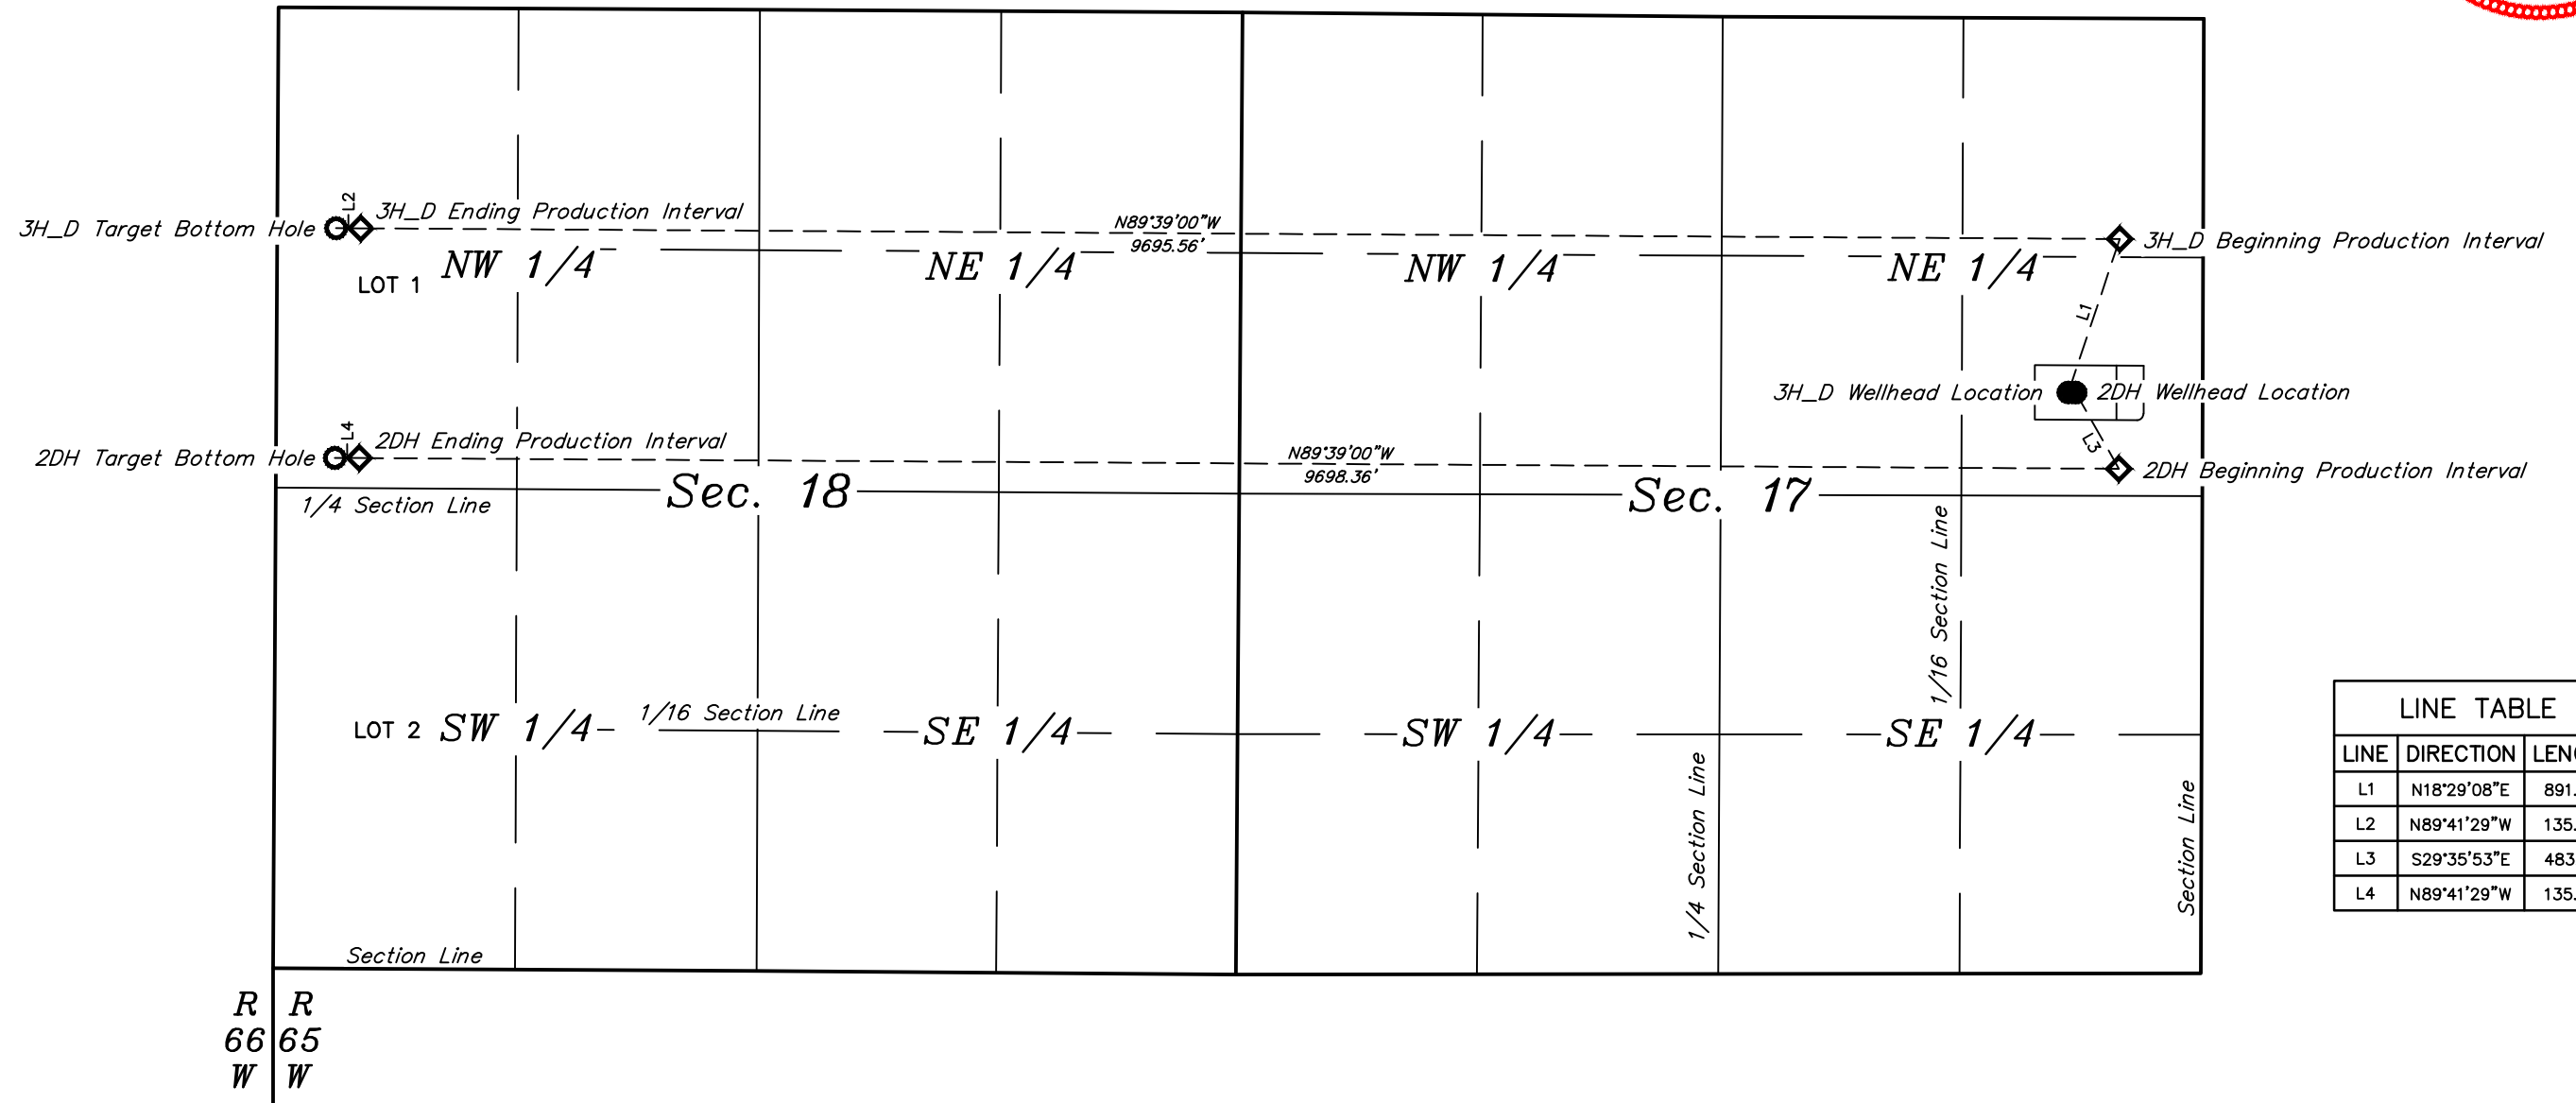

LINE TABLE		
LINE	DIRECTION	LENGTH
L1	N18°29'08"E	891.88'
L2	N89°41'29"W	135.00'
L3	S29°35'53"E	483.01'
L4	N89°41'29"W	135.00'

REV: 4 08-11-17 K.B. (PAD MOVE & SL CHANGE)

NOTES:

ConocoPhillips Company
 EASTERN HILLS #4-65 17-18 2DH & 3H D
 SE 1/4 NE 1/4, SECTION 17, T4S, R65W, 6th P.M.
 ARAPAHOE COUNTY, COLORADO

SURVEYED BY	CHAD MEIERS	08-11-17	SCALE
DRAWN BY	H.K.W.	03-03-14	1" = 1000'
MULTI-WELL PLAN			FIGURE #4