


9-5/8" 36# J-55 Casing  
at 2187. Cemented to  
surface

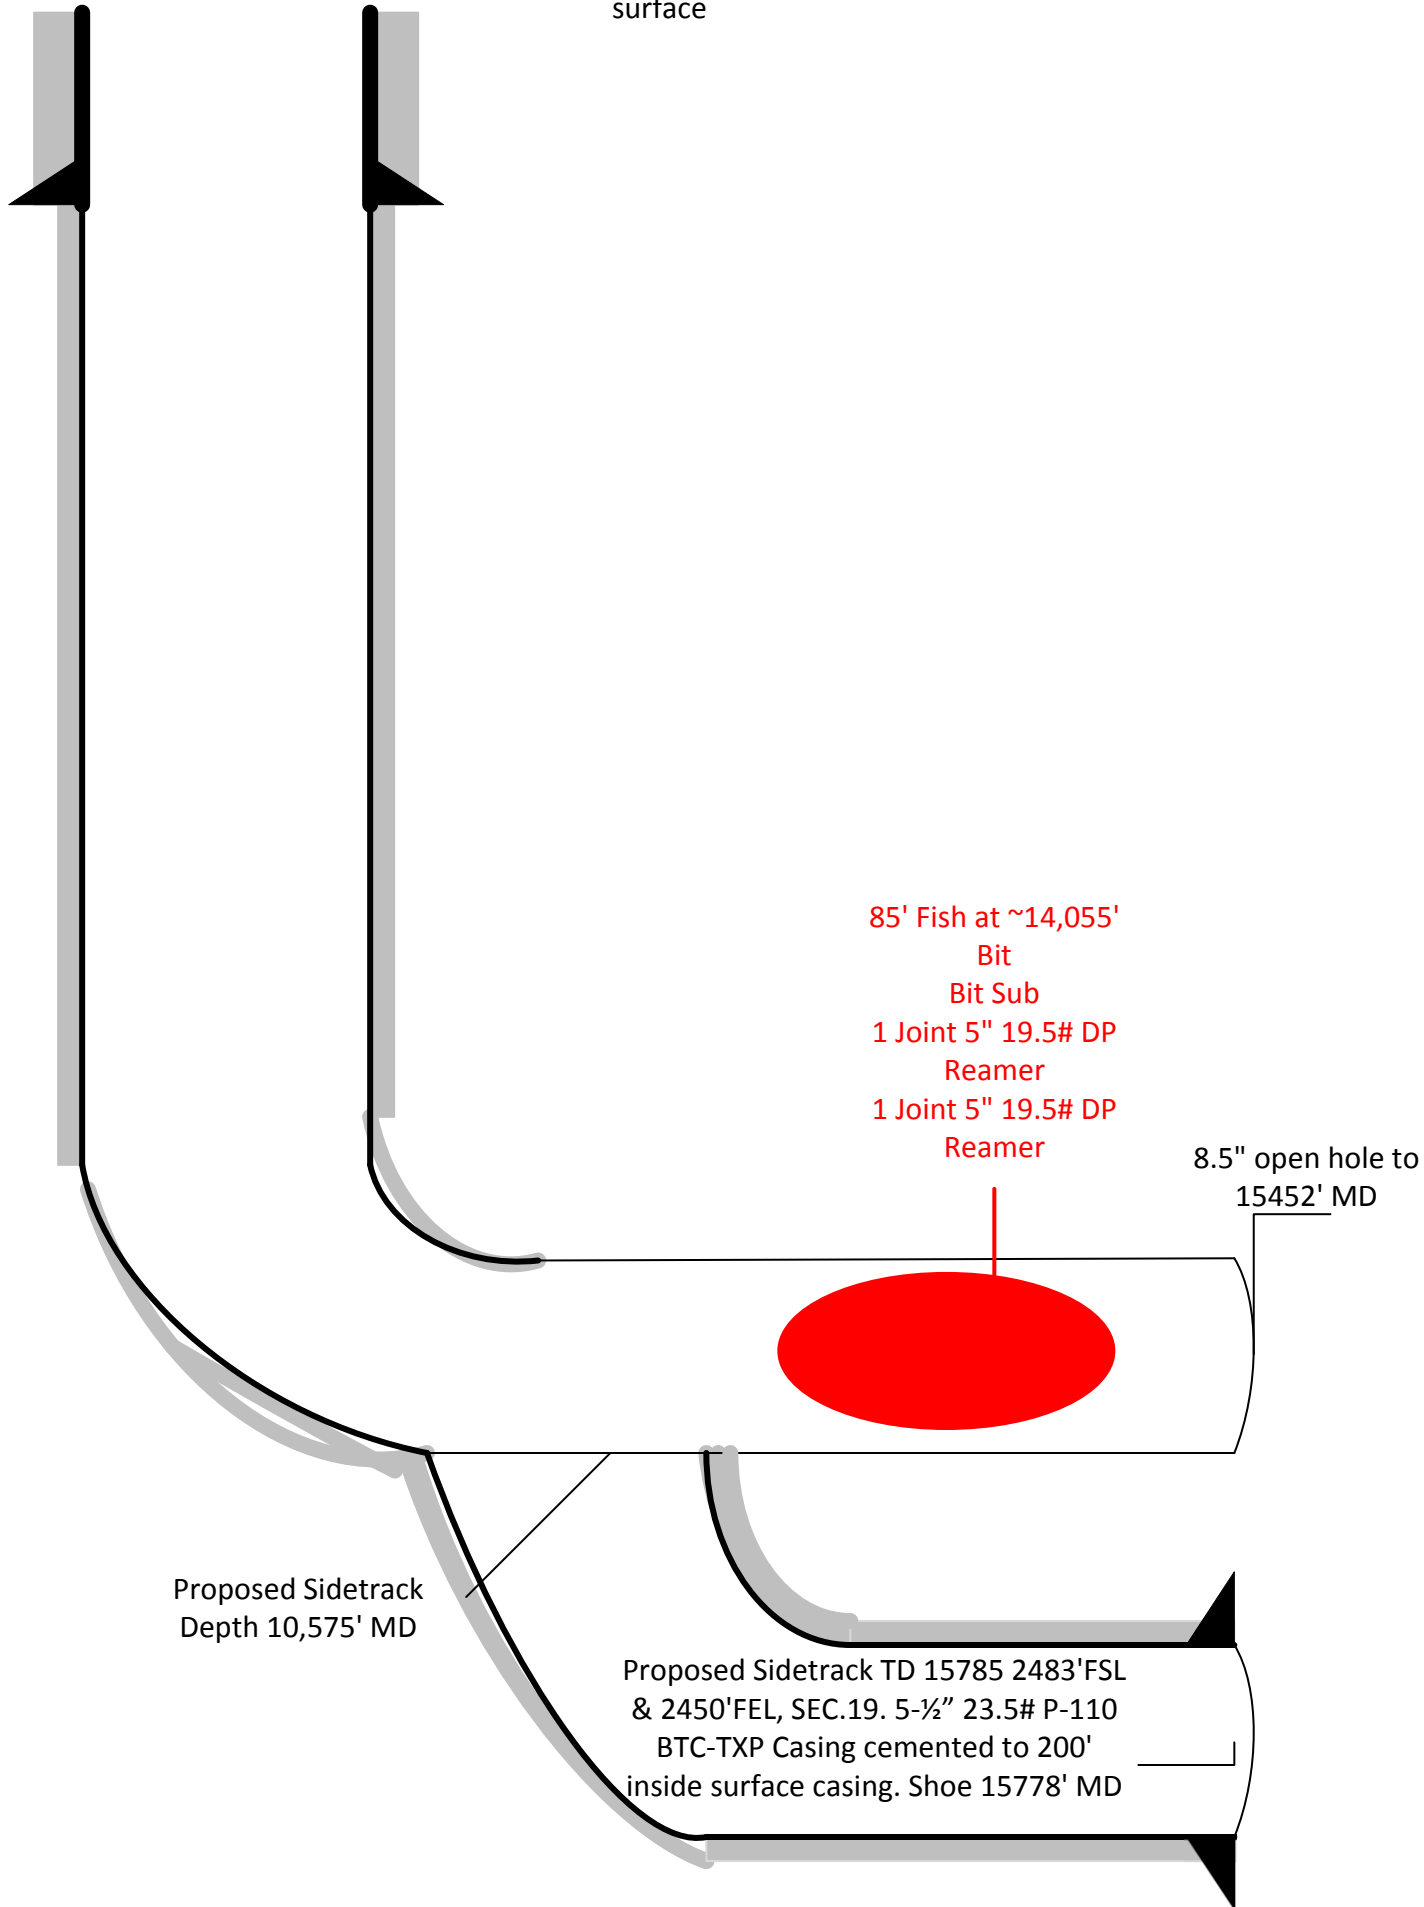

85' Fish at ~14,055'  
Bit  
Bit Sub  
1 Joint 5" 19.5# DP  
Reamer  
1 Joint 5" 19.5# DP  
Reamer

8.5" open hole to  
15452' MD

Proposed Sidetrack  
Depth 10,575' MD

Proposed Sidetrack TD 15785 2483'FSL  
& 2450'FEL, SEC.19. 5-1/2" 23.5# P-110  
BTC-TXP Casing cemented to 200'  
inside surface casing. Shoe 15778' MD