

LINE TABLE		
LINE	DIRECTION	LENGTH
L1	N35°32'46"W	737.56'
L2	N50°31'36"W	944.14'
L3	N89°59'11"W	453.26'
L4	N89°59'16"W	753.27'

WELL	SHL FOOTAGES	SECTION	TOWNSHIP	RANGE
243-2109H	300' FNL 1078' FWL	21	11N	63W
244-2128H	300' FNL 1103' FWL	21	11N	63W
541-2109H	300' FNL 1128' FWL	21	11N	63W
542-2128H	300' FNL 1153' FWL	21	11N	63W

WELL	LP FOOTAGES	SECTION	TOWNSHIP	RANGE
243-2109H	300' FSL 350' FWL	16	11N	63W
244-2128H	300' FNL 350' FWL	21	11N	63W
541-2109H	300' FSL 700' FWL	16	11N	63W
542-2128H	300' FNL 700' FWL	21	11N	63W

WELL	BHL FOOTAGES	SECTION	TOWNSHIP	RANGE
243-2109H	300' FNL 350' FWL	9	11N	63W
541-2109H	300' FNL 700' FWL	9	11N	63W

FIFTH CREEK ENERGY COMPANY, LLC

CRITTER CREEK 21-4  
NW 1/4 NW 1/4, SECTION 21, T11N, R63W, 6th P.M.  
WELD COUNTY, COLORADO




UELS, LLC  
Corporate Office \* 85 South 200 East  
Vernal, UT 84078 \* (435) 789-1017

SURVEYED BY	JARED CHRISTOPHER, D.N.	08-08-17	SCALE
DRAWN BY	C.D.L.	08-15-17	1" = 1000'
MULTI-WELL PLAN		FIGURE #5A	



LINE TABLE		
LINE	DIRECTION	LENGTH
L1	N35°32'46"W	737.56'
L2	N50°31'36"W	944.14'
L3	N89°59'11"W	453.26'
L4	N89°59'16"W	753.27'

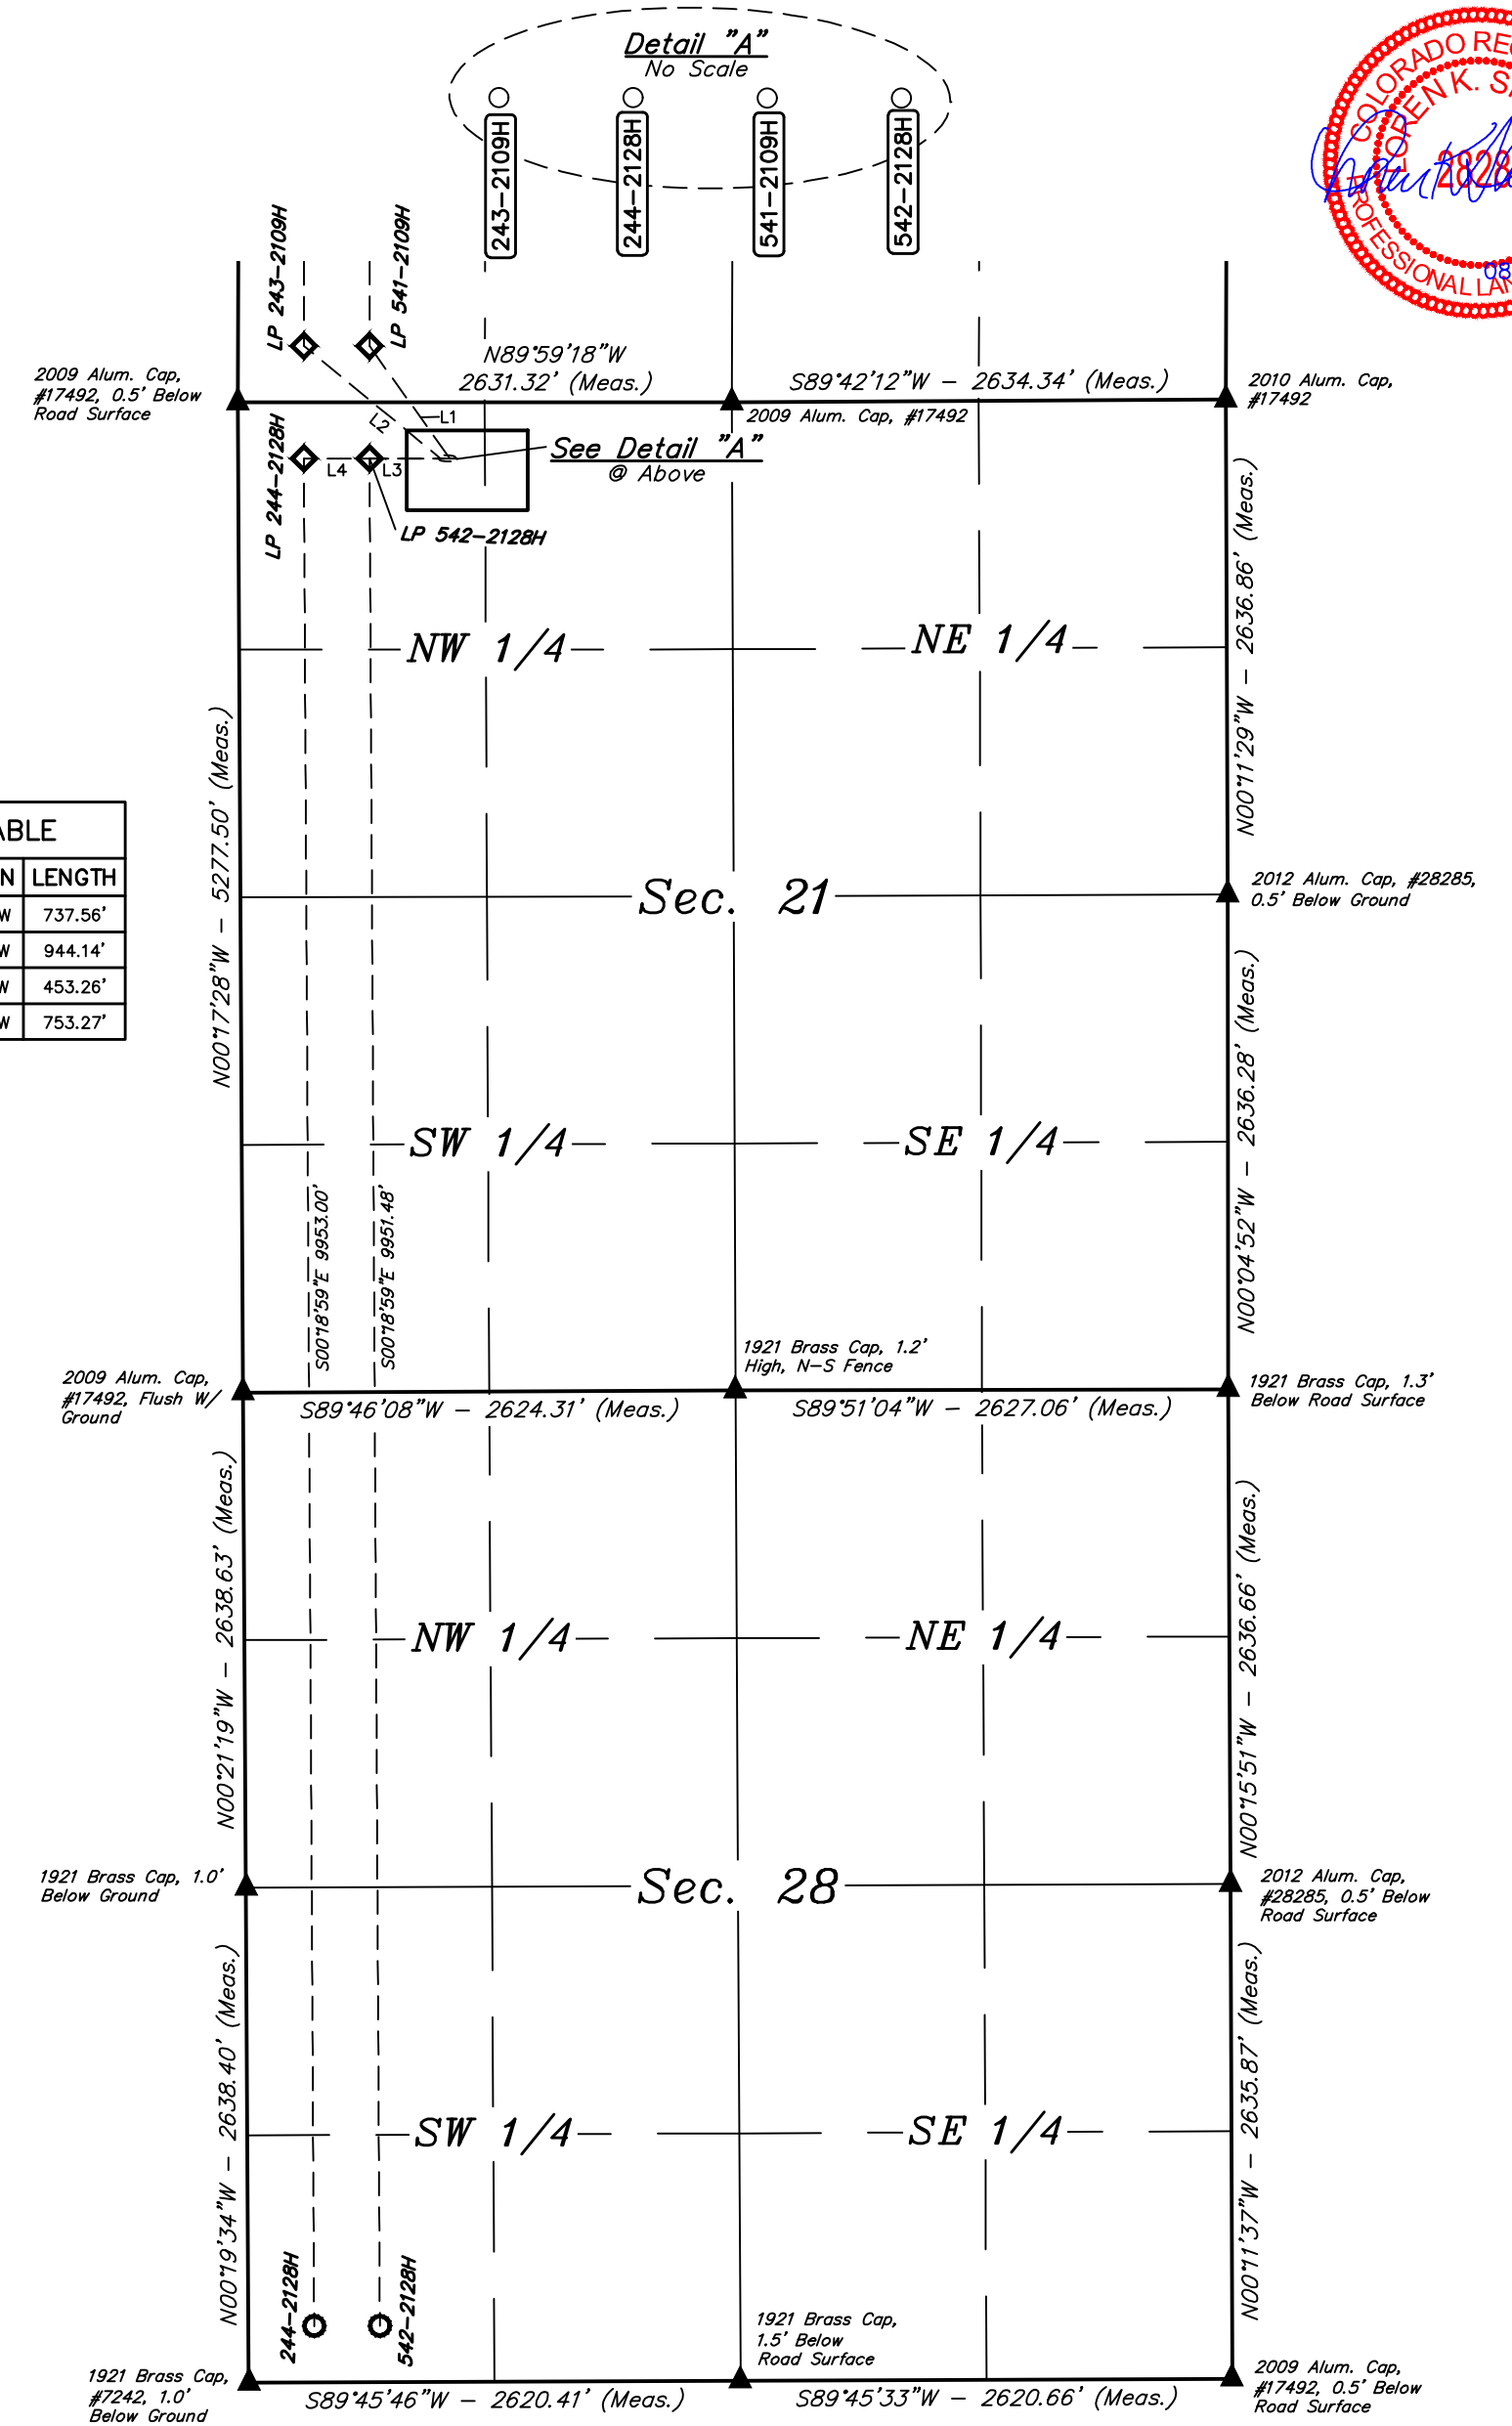

WELL	SHL FOOTAGES	SECTION	TOWNSHIP	RANGE
243-2109H	300' FNL 1078' FWL	21	11N	63W
244-2128H	300' FNL 1103' FWL	21	11N	63W
541-2109H	300' FNL 1128' FWL	21	11N	63W
542-2128H	300' FNL 1153' FWL	21	11N	63W

WELL	LP FOOTAGES	SECTION	TOWNSHIP	RANGE
243-2109H	300' FSL 350' FWL	16	11N	63W
244-2128H	300' FNL 350' FWL	21	11N	63W
541-2109H	300' FSL 700' FWL	16	11N	63W
542-2128H	300' FNL 700' FWL	21	11N	63W

WELL	BHL FOOTAGES	SECTION	TOWNSHIP	RANGE
244-2128H	300' FSL 350' FWL	28	11N	63W
542-2128H	300' FSL 700' FWL	28	11N	63W

FIFTH CREEK ENERGY COMPANY, LLC

CRITTER CREEK 21-4  
NW 1/4 NW 1/4, SECTION 21, T11N, R63W, 6th P.M.  
WELD COUNTY, COLORADO

SURVEYED BY	JARED CHRISTOPHER, D.N.	08-08-17	SCALE
DRAWN BY	C.D.L.	08-15-17	1" = 1000'
MULTI-WELL PLAN		FIGURE #5B	



UELS, LLC  
Corporate Office \* 85 South 200 East  
Vernal, UT 84078 \* (435) 789-1017