




Patterson 338

(720) 534-4277

Well: Mallard 0780 1-15H22 Pilot Hole
Field: North Park
County: Jackson, CO
Surface: 401’ FNL & 205’ FEL, Section 16-T07N-R80W
PBHL: 401’ FNL & 205’ FEL, Section 16-T07N-R80W
GL: 8,112’ KB: 8,128’

Drilling: Tyler McCullar
Manager: Ron Goff
Geology: Scott Cherry
Completions: Carl Enright
Land: Rick Silman
AFE #:

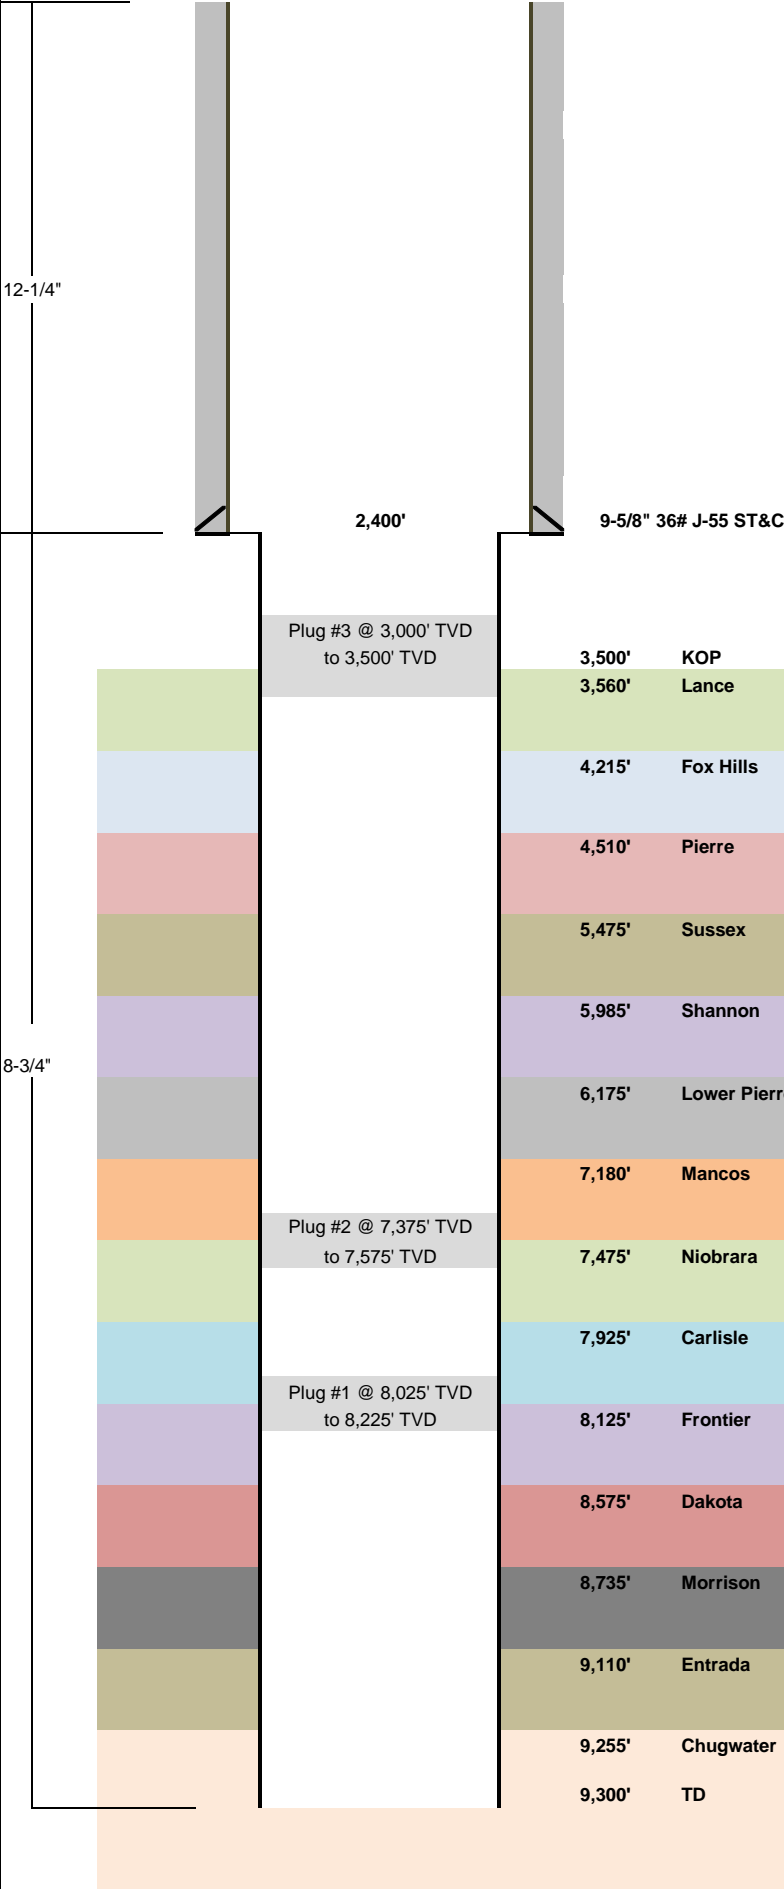

Wellhead Equipment	
Tubing Head	11" 5M X 7-1/16" 5M
B-Section	
A-Section	9-5/8" SOW x 11" 5M

Tubular Detail						
	Size	Wt	Grade	Conn	From	To
Surface	9-5/8"	36#	J-55	LT&C	0'	2400'
Intermediate						
Production:						

Logging Program			
	Detail	From	To
Run #1	Triple Combo + Sonic	TD	2,400'

Prepared By	Date	Cementing	Logging Company	Mud Loggers	Mud Company	Disposal
Tyler McCullar	9/7/2017	-	-	-	-	-
		-	-	-	-	-
		-	-	-	-	-