



Great Western Operating
Company, LLC
1801 Broadway, Suite 500
Denver, CO 80202

303.398.0302
866.742.1784 Fax
info@gwogco.com
www.gwogco.com

October 3, 2017

Colorado Oil and Gas Conservation Commission
1120 Lincoln Street, Suite 801
Denver, CO 80203

RE: Proposed Wellbore Spacing Unit
Raindance FC 26-192HC
Codell New Drill
NENE Sec. 30, Township 6N, Range 67W
Weld County, Colorado

Dear Director Lepore,

Great Western Operating Company, LLC (Great Western) is planning to drill the above captioned well in accordance with the provisions of Colorado Oil and Gas Conservation Commission (COGCC) Rule 318A.e.

Great Western's proposed wellbore spacing unit consists of:

Township 6 North, Range 67 West (Weld County):
Section 30: S2N2 & N2S2

Township 6 North, Range 68 West (Larimer County):
Section 26: S2NE4 & N2SE4
Section 25: S2N2 & N2S2

Total Acres: 800

The 30 day notification time period has passed and we have not yet received any objections to such well locations or proposed spacing unit, therefore Great Western hereby requests the Director to approve the above mentioned well. Great Western respectfully requests the COGCC review the enclosed map illustrating the proposed wellbore spacing unit.

Respectfully,

Christi Ng



Christi Ng
Senior Regulatory Analyst
Great Western Operating Company, LLC

T6N, R67W, 6th P.M.

GREAT WESTERN OPERATING COMPANY

RAINDANCE FC 26-192HC
NE 1/4 NE 1/4, SECTION 30, T6N, R67W, 6th P.M.
WELD COUNTY, COLORADO

BASIS OF BEARINGS
BASIS OF ELEVATION
USGS COOPERATIVE BASE NETWORK CONTROL STATION,
DESIGNATION "VERMILYEA". NGS DATA SHEET LISTS THE
NAVD 88 ELEVATION AS BEING 5026 FEET.

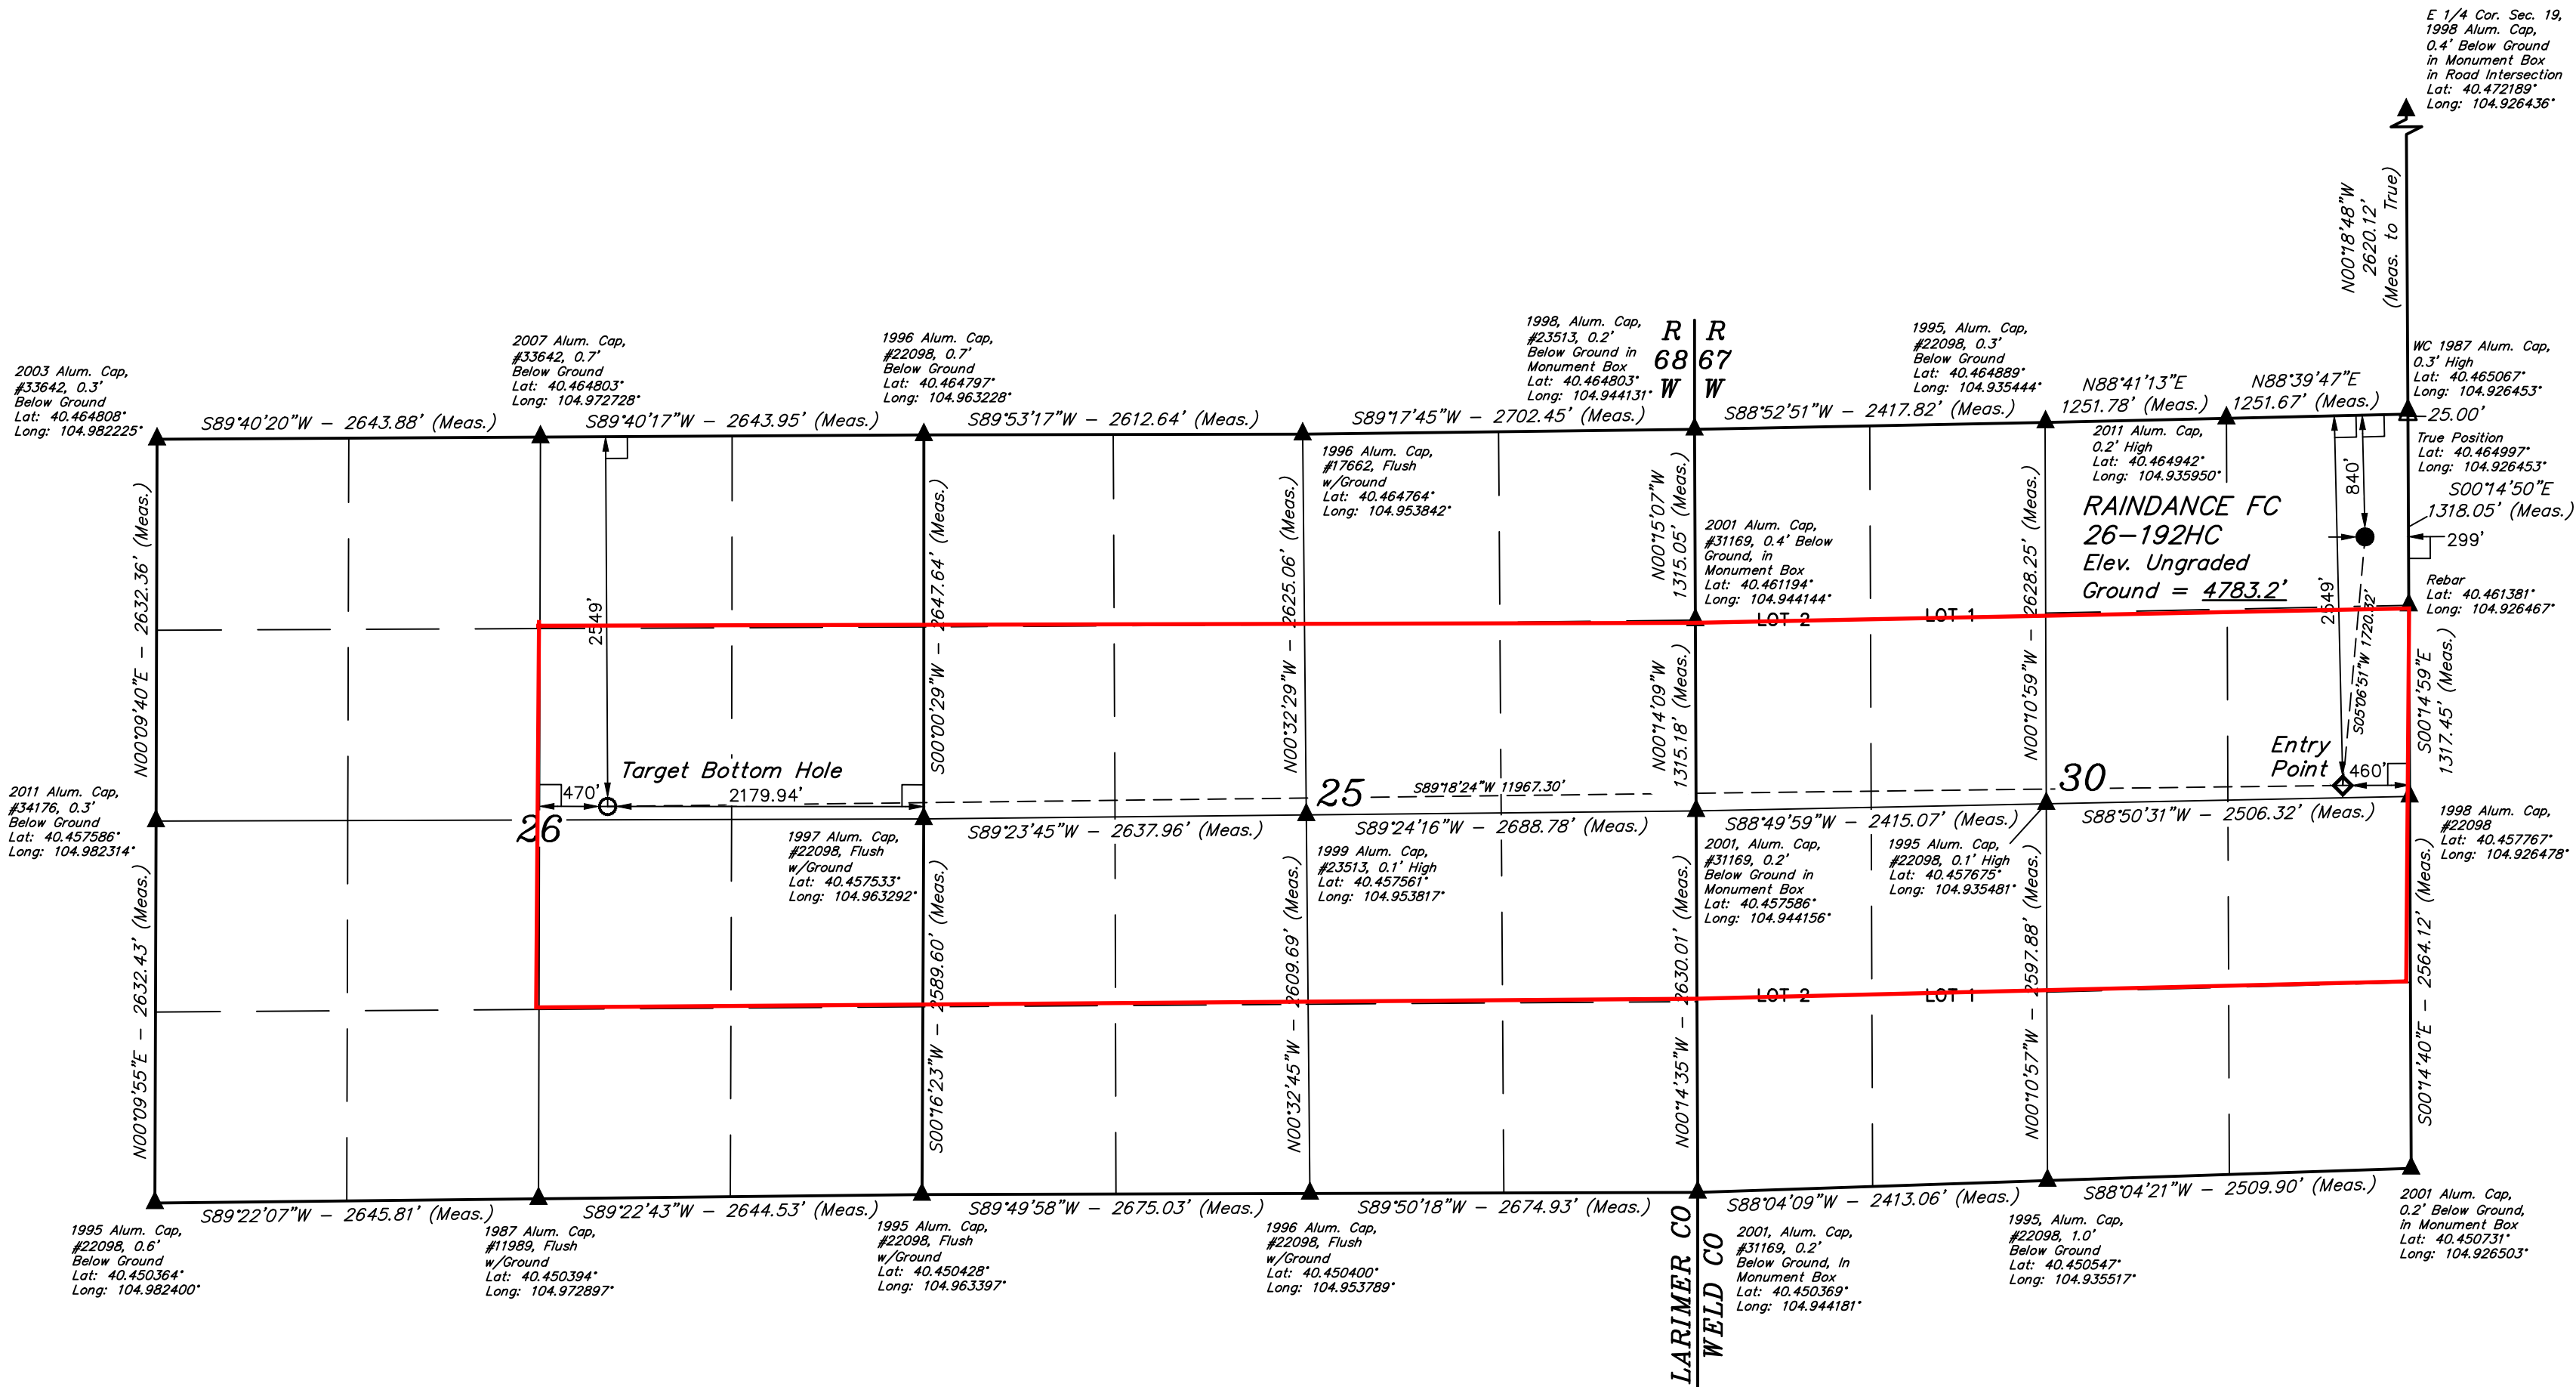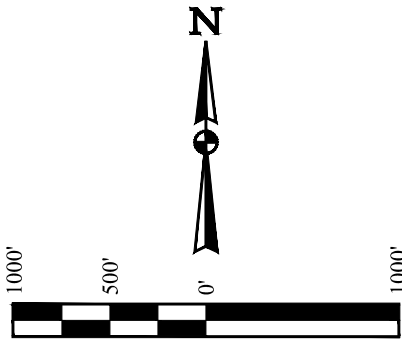

LEGEND:

- 90° SYMBOL
- PROPOSED WELLHEAD.
- TARGET BOTTOM HOLE.
- ENTRY POINT.
- SECTION CORNERS LOCATED. (NAD 83)
- SECTION CORNERS RE-ESTABLISHED. (Not Set on Ground.) (NAD 83)

NAD 83 (SURFACE LOCATION)	NAD 83 (ENTRY POINT)	NAD 83 (TARGET BOTTOM HOLE)
LATITUDE = 40°27'45.65" (40.462681)	LATITUDE = 40°27'28.75" (40.457981)	LATITUDE = 40°27'28.11" (40.457808)
LONGITUDE = 104°55'39.13" (104.927536)	LONGITUDE = 104°55'41.27" (104.928131)	LONGITUDE = 104°58'16.04" (104.971122)
NAD 27 (SURFACE LOCATION)	NAD 27 (ENTRY POINT)	NAD 27 (TARGET BOTTOM HOLE)
LATITUDE = 40°27'45.71" (40.462697)	LATITUDE = 40°27'28.80" (40.458000)	LATITUDE = 40°27'28.17" (40.457825)
LONGITUDE = 104°55'37.22" (104.927006)	LONGITUDE = 104°55'39.36" (104.927600)	LONGITUDE = 104°58'14.12" (104.970589)

PDOP = 1.5

REV: 3 10-26-16 K.B. (SHL, EP, TBH & NAME CHANGE)



SURVEYED BY CHAD MEIERS, J.C.
DRAWN BY K.B.

UELS, LLC
Corporate Office * 85 South 200 East
Vernal, UT 84078 * (435) 789-1017

SCALE
1" = 1000'

WELL LOCATION PLAT